


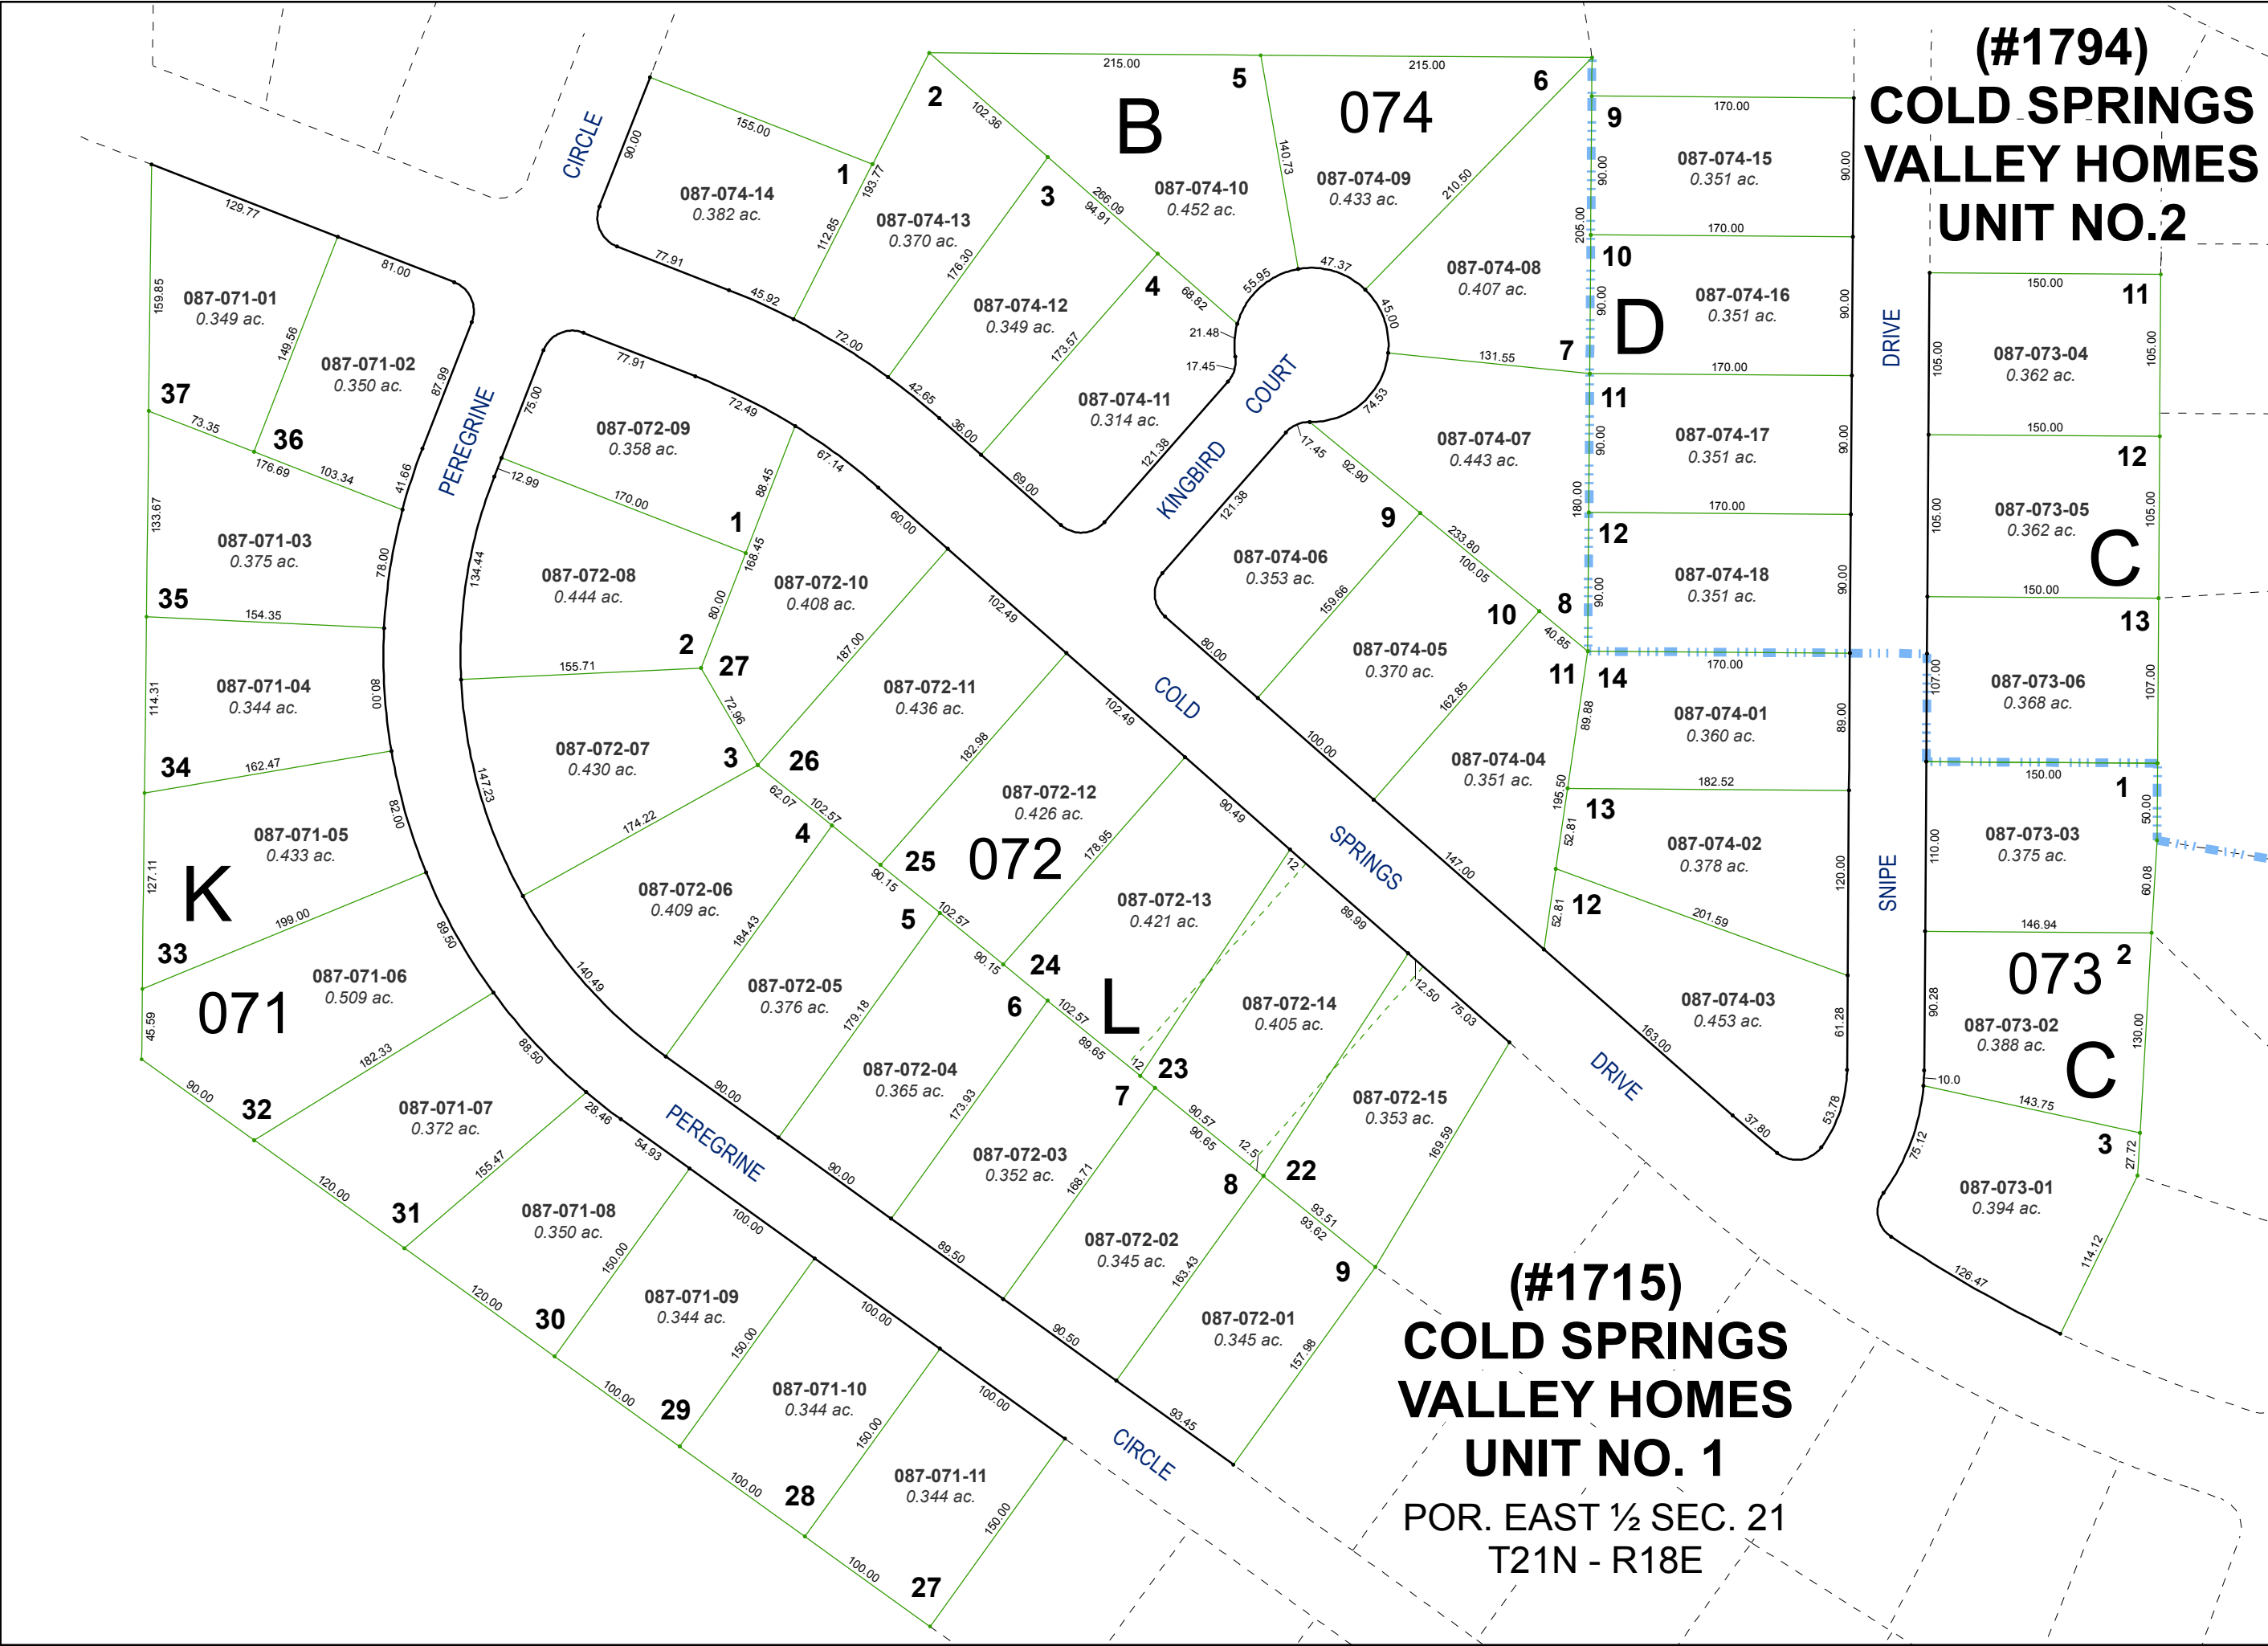

(#1794)
COLD SPRINGS VALLEY HOMES UNIT NO.2


(#1715)
COLD SPRINGS VALLEY HOMES UNIT NO. 1
POR. EAST ½ SEC. 21
T21N - R18E

Assessor's Map Number



087-07

STATE OF NEVADA
WASHOE COUNTY
ASSESSOR'S OFFICE
Michael E. Clark, Assessor

1001 East Ninth Street
Building D
Reno, Nevada 89512
(775) 328-2231

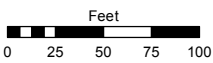

1 inch = 100 feet

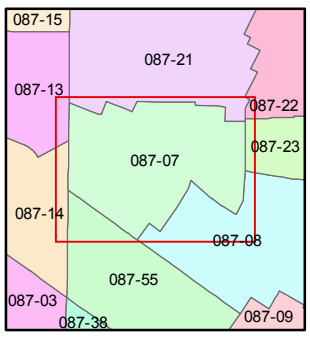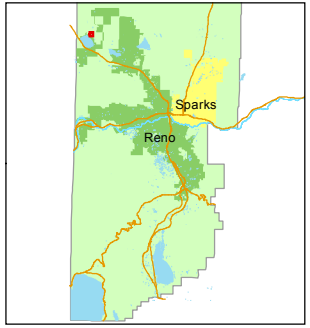

created by: EMG 9/22/2015

last updated: _____

area previously shown on map(s)

087-02, 087-23

NOTE: This map was prepared for the use of the Washoe County Assessor for assessment and illustrative purposes only. It does not represent a survey of the premises. No liability is assumed as to the sufficiency or accuracy of the data delineated hereon.