
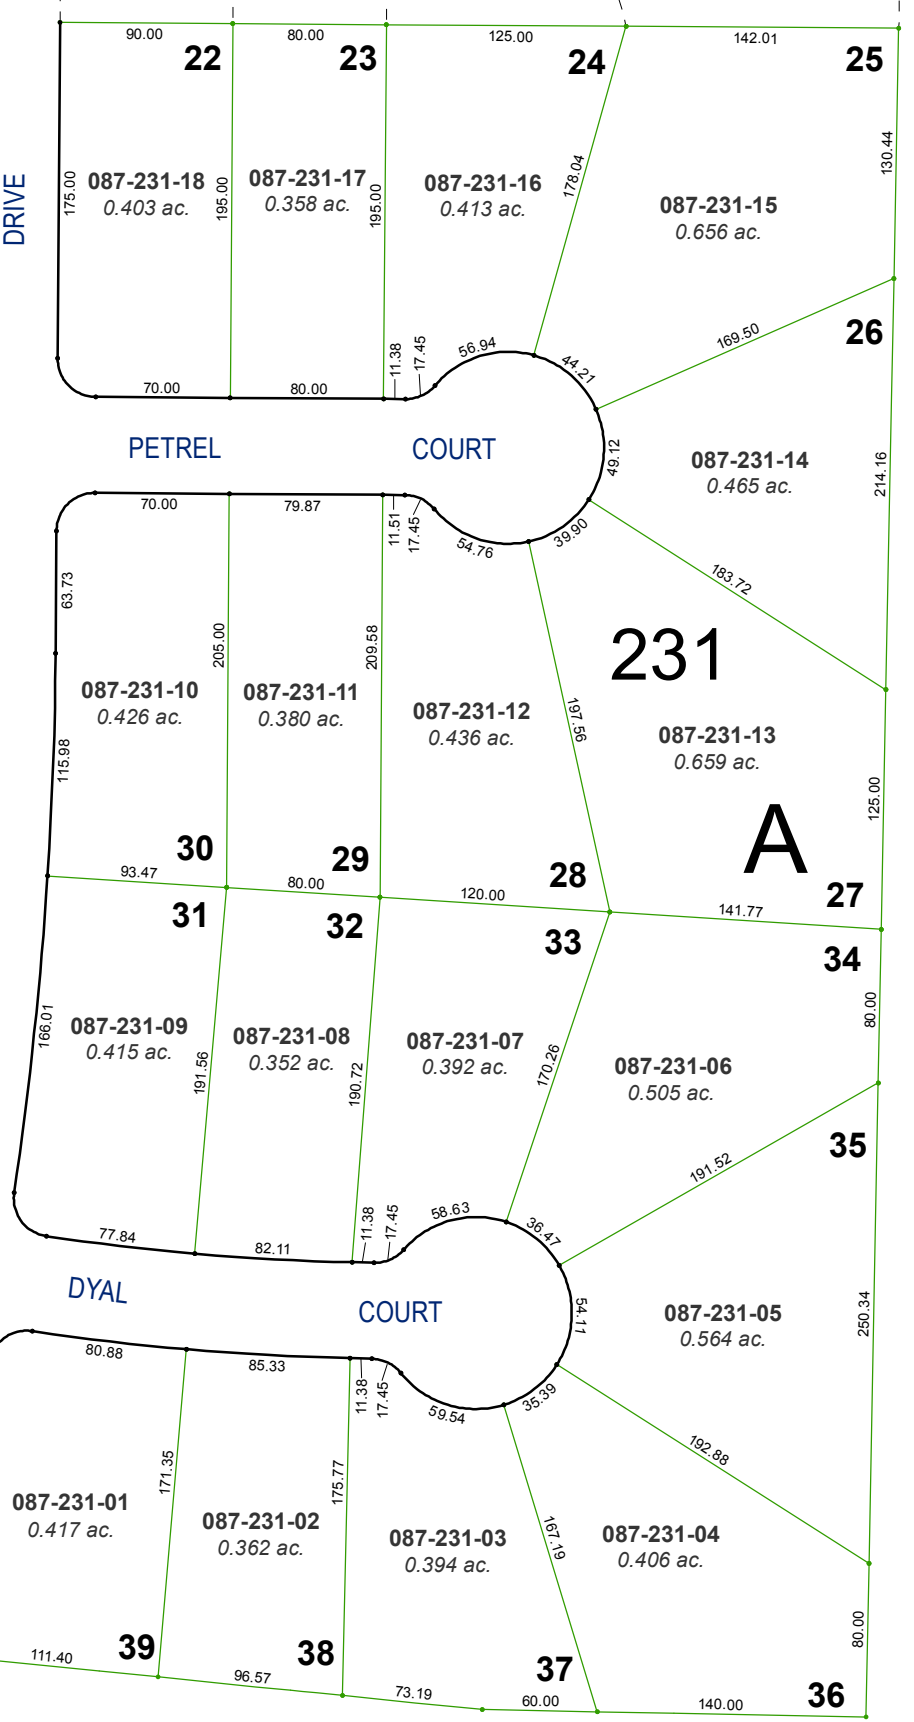
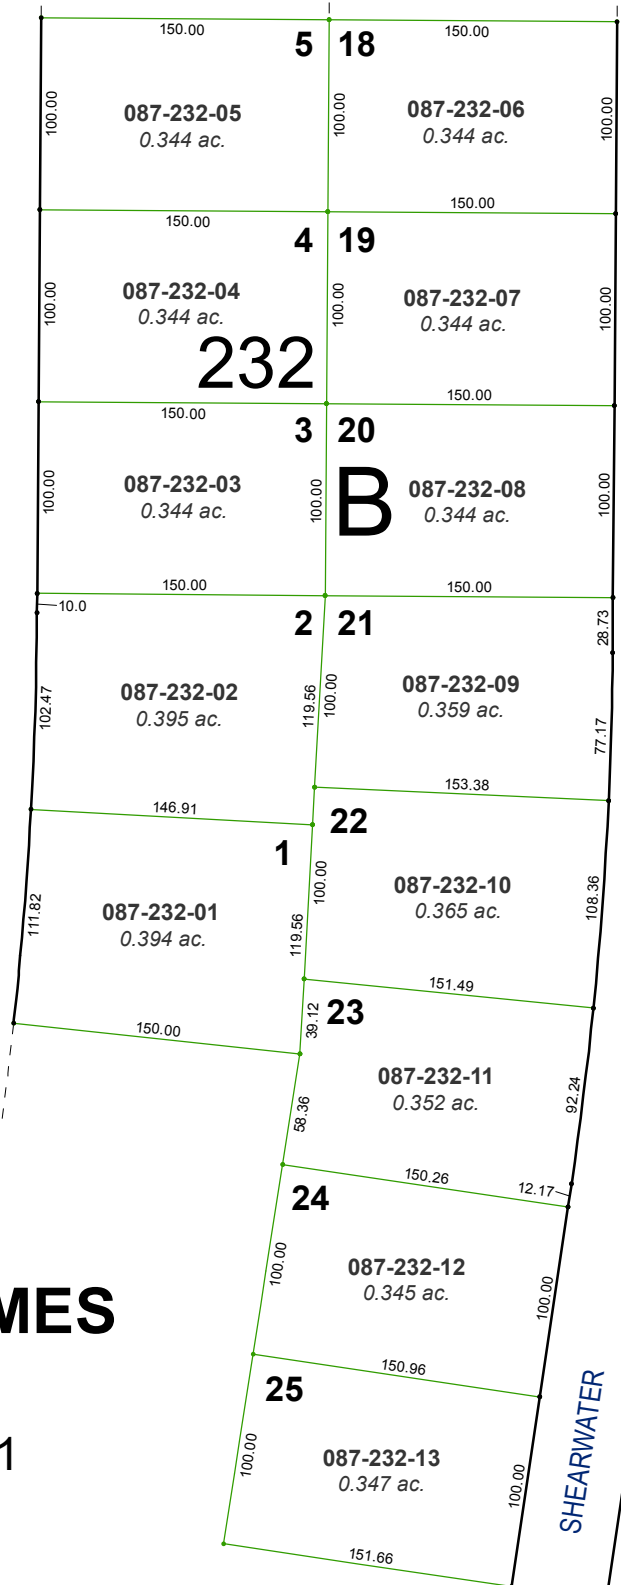


(#1794)
COLD SPRINGS VALLEY HOMES
UNIT NO. 2
PORTION OF THE NE ¼ SECTION 21
T21N - R18E

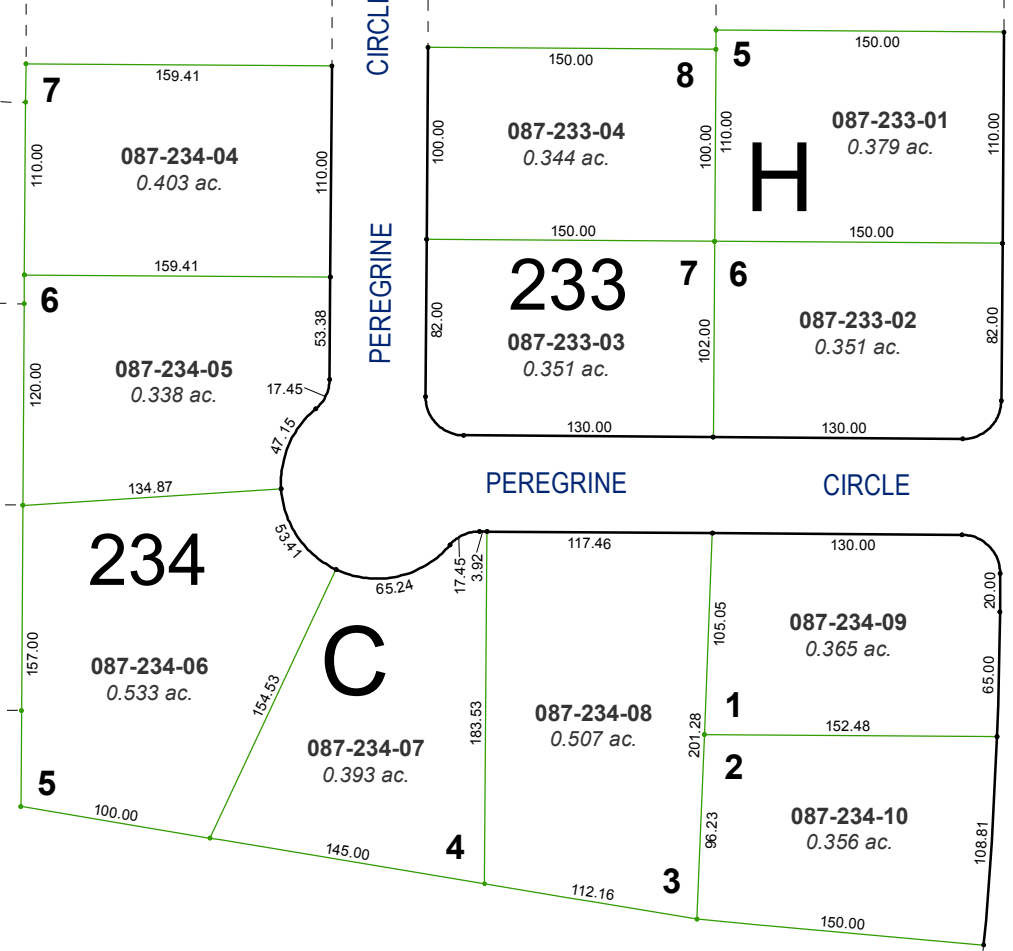



Assessor's Map Number
087-23

STATE OF NEVADA
WASHOE COUNTY
ASSESSOR'S OFFICE
Michael E. Clark, Assessor

1001 East Ninth Street
Building D
Reno, Nevada 89512
(775) 328-2231



Feet
0 25 50 75 100
1 inch = 100 feet

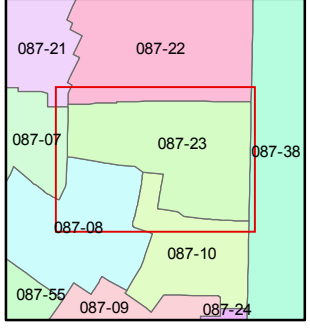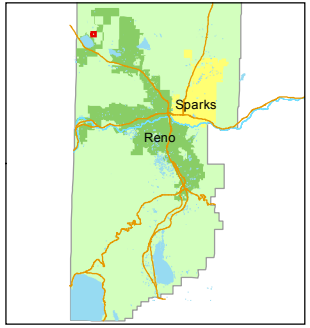

created by: EMG 9/22/2015
last updated: _____
area previously shown on map(s)
087-02

NOTE: This map was prepared for the use of the Washoe County Assessor for assessment and illustrative purposes only. It does not represent a survey of the premises. No liability is assumed as to the sufficiency or accuracy of the data delineated hereon.