



(#2776)  
**RENO PARK ESTATES**  
**UNIT 2B-9**  
POR. SW ¼ SEC. 16  
T21N - R18E

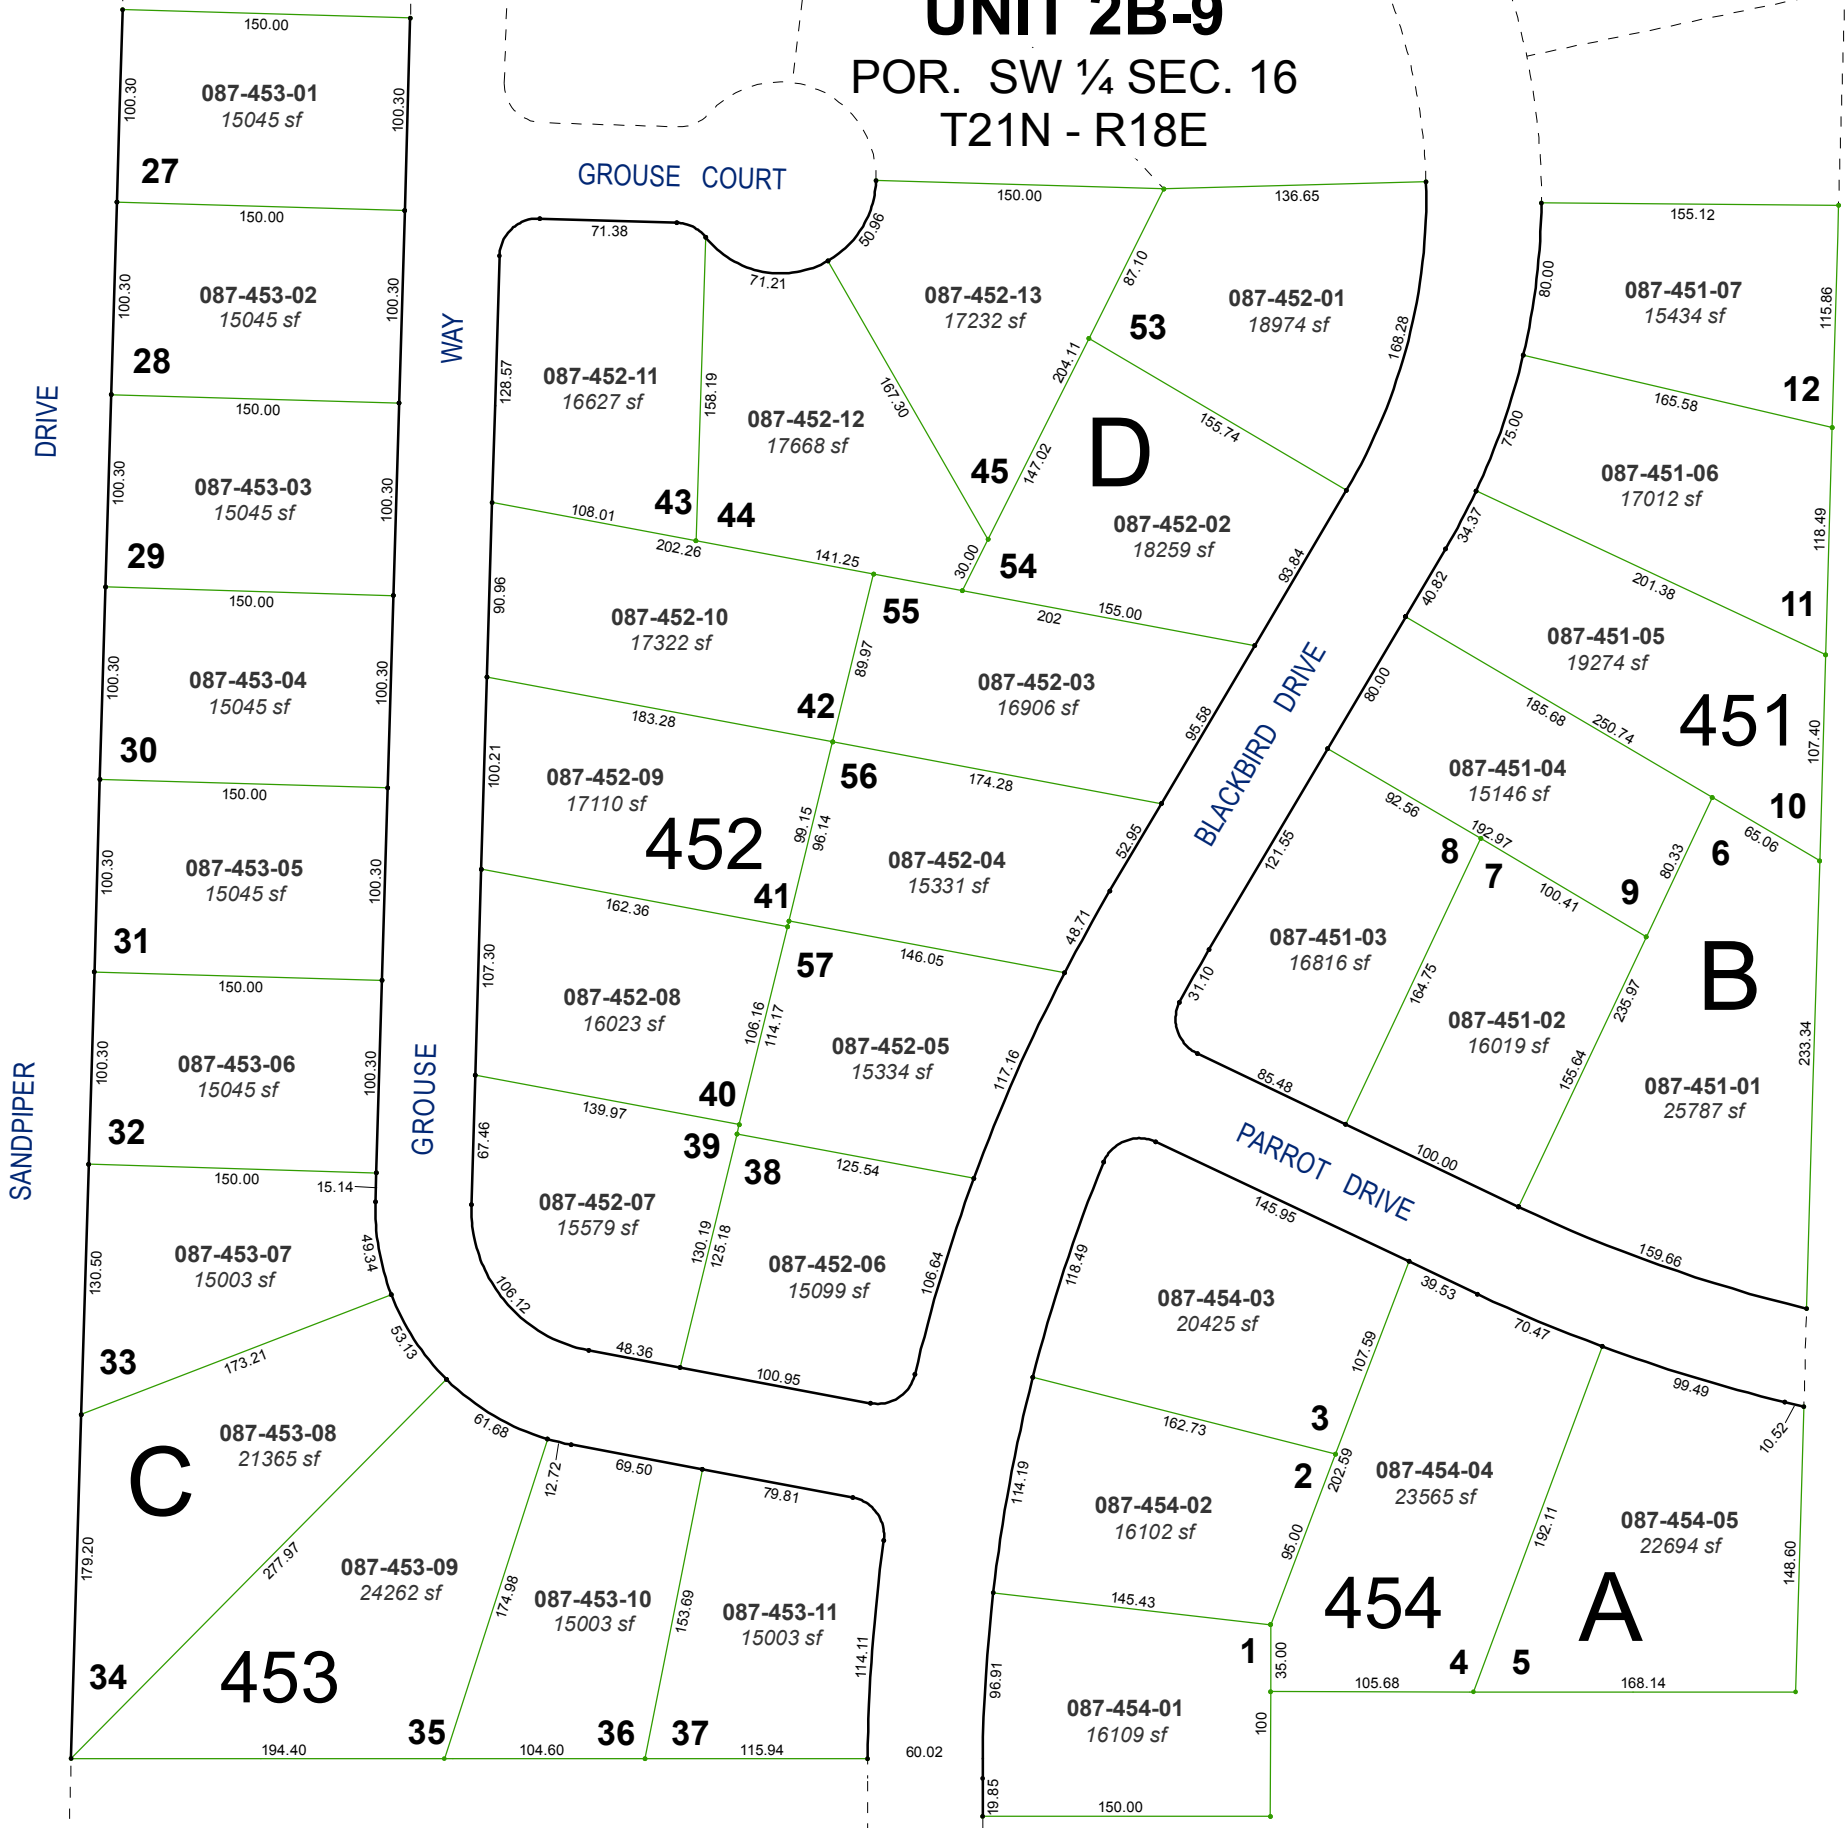



Assessor's Map Number  
**087-45**

STATE OF NEVADA  
**WASHOE COUNTY**  
**ASSESSOR'S OFFICE**  
Michael E. Clark, Assessor

1001 East Ninth Street  
Building D  
Reno, Nevada 89512  
(775) 328-2231

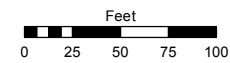

1 inch = 100 feet

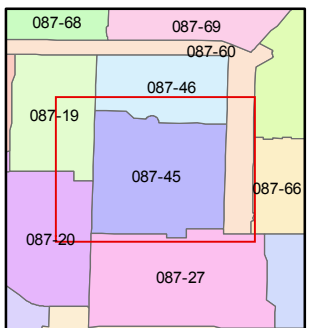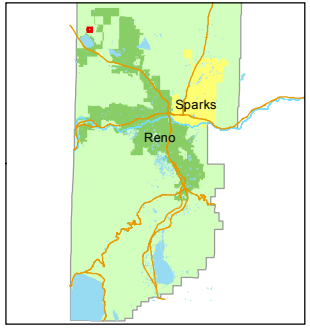

created by: EMG 6/26/2015

last updated: \_\_\_\_\_

area previously shown on map(s)  
087-43

NOTE: This map was prepared for the use of the Washoe County Assessor for assessment and illustrative purposes only. It does not represent a survey of the premises. No liability is assumed as to the sufficiency or accuracy of the data delineated hereon.