

087-52



1001 East Ninth Street
Building D
Reno, Nevada 89512
(775) 328-2231



Feet

0 50 100 150 200

1 inch = 200 feet

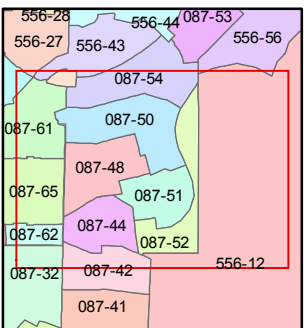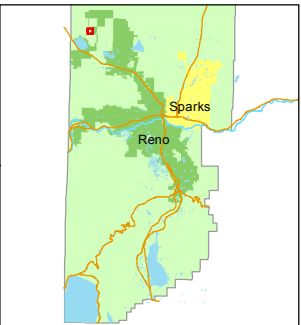


created by: EMG 6/26/2015

last updated: _____

area previously shown on map(s)

087-43

NOTE: This map was prepared for the use of the Washoe County Assessor for assessment and illustrative purposes only. It does not represent a survey of the premises. No liability is assumed as to the sufficiency or accuracy of the data delineated hereon.

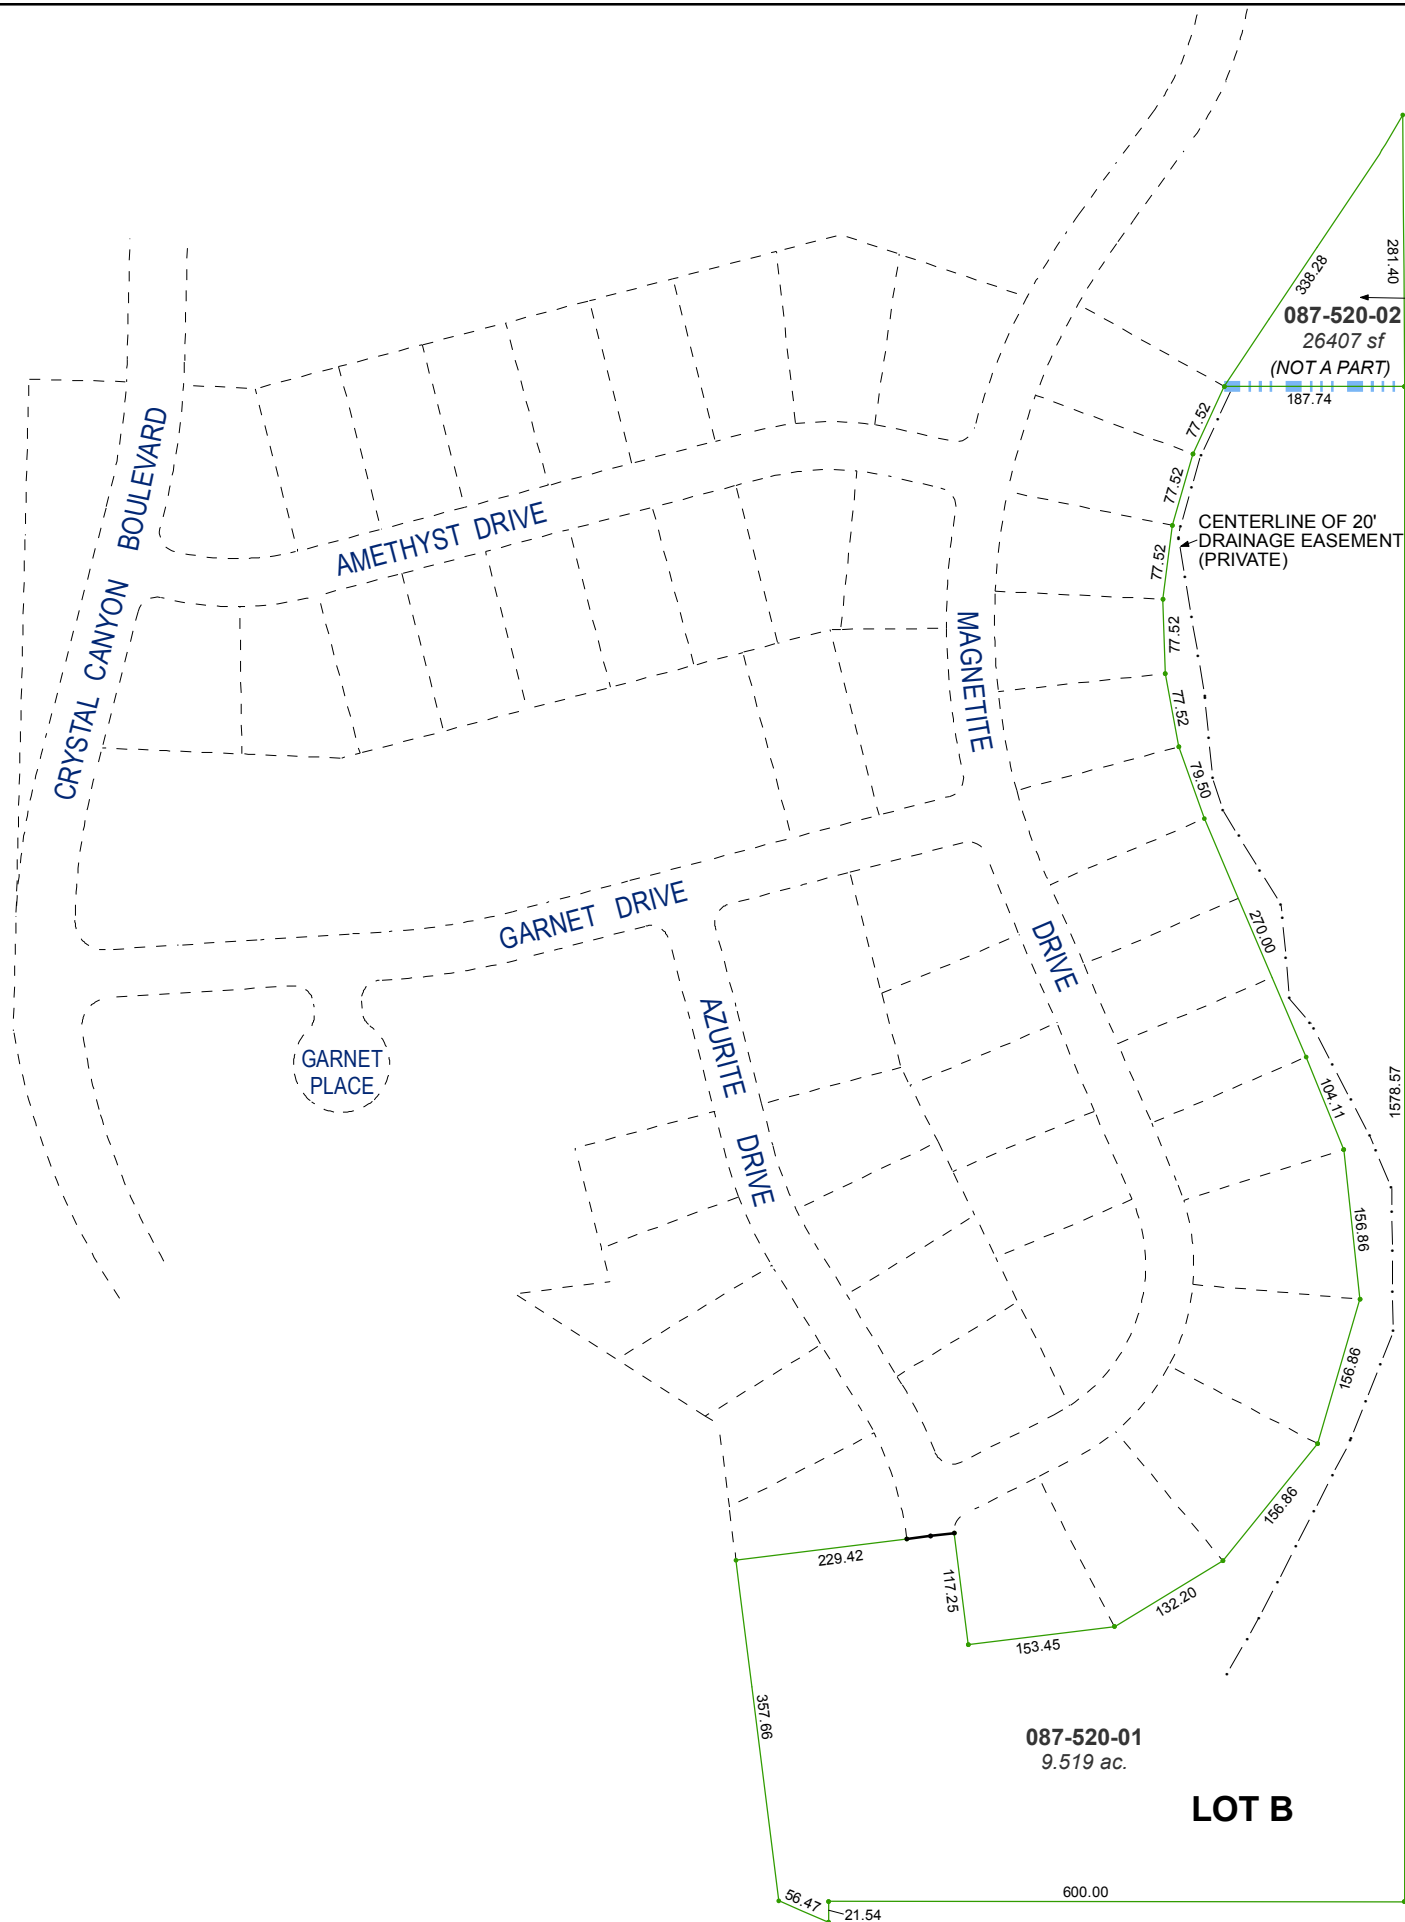

POR. PAR. 3
L.M. 129

087-520-02
26407 sf
(NOT A PART)

CENTERLINE OF 20'
DRAINAGE EASEMENT
(PRIVATE)

(#3093)
COLD SPRINGS RANCH
UNIT 6

PORTION OF WEST ½ SECTION 15
T21N - R18E

LOT B

087-520-01
9.519 ac.