


(#3170)
COLD SPRINGS RANCH - UNIT 7

PORTION OF NW ¼ SECTION 15
T21N - R18E

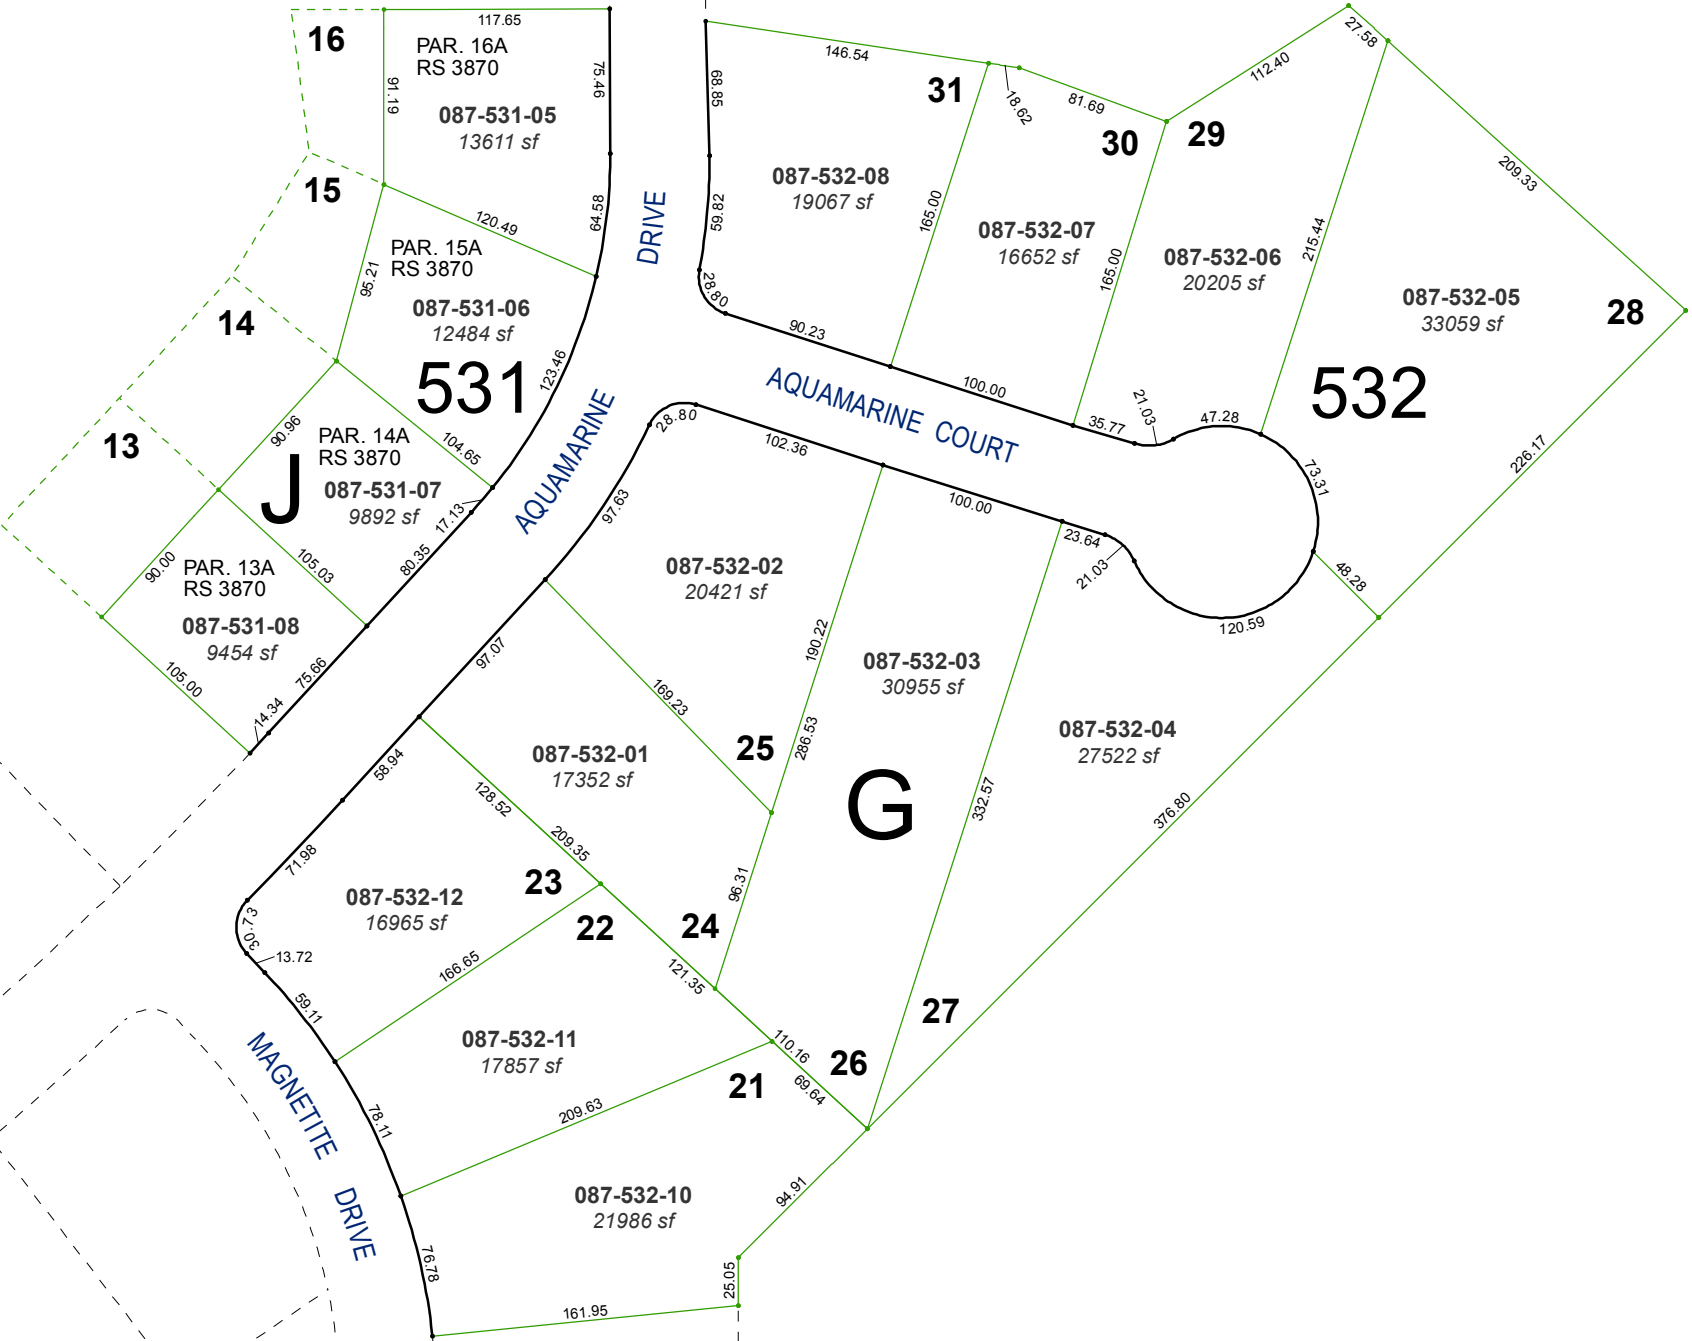

Assessor's Map Number

087-53



STATE OF NEVADA
WASHOE COUNTY
ASSESSOR'S OFFICE
Michael E. Clark, Assessor

1001 East Ninth Street
Building D
Reno, Nevada 89512
(775) 328-2231



Feet
0 25 50 75 100

1 inch = 100 feet

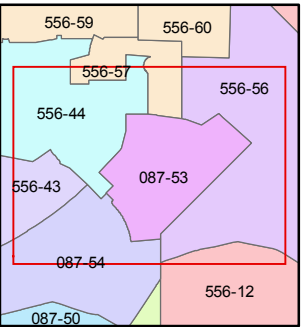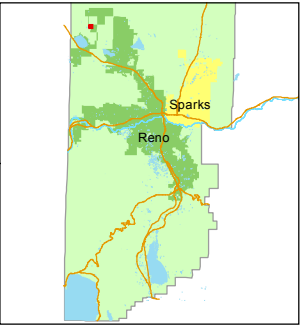

created by: EMG 9/23/2015

last updated: _____

area previously shown on map(s)

087-43, 087-54

NOTE: This map was prepared for the use of the Washoe County Assessor for assessment and illustrative purposes only. It does not represent a survey of the premises. No liability is assumed as to the sufficiency or accuracy of the data delineated hereon.