


(#3282)
PEAVINE VIEW ESTATES - UNIT 3
PORTION OF SE ¼ SECTION 17
T21N - R18E

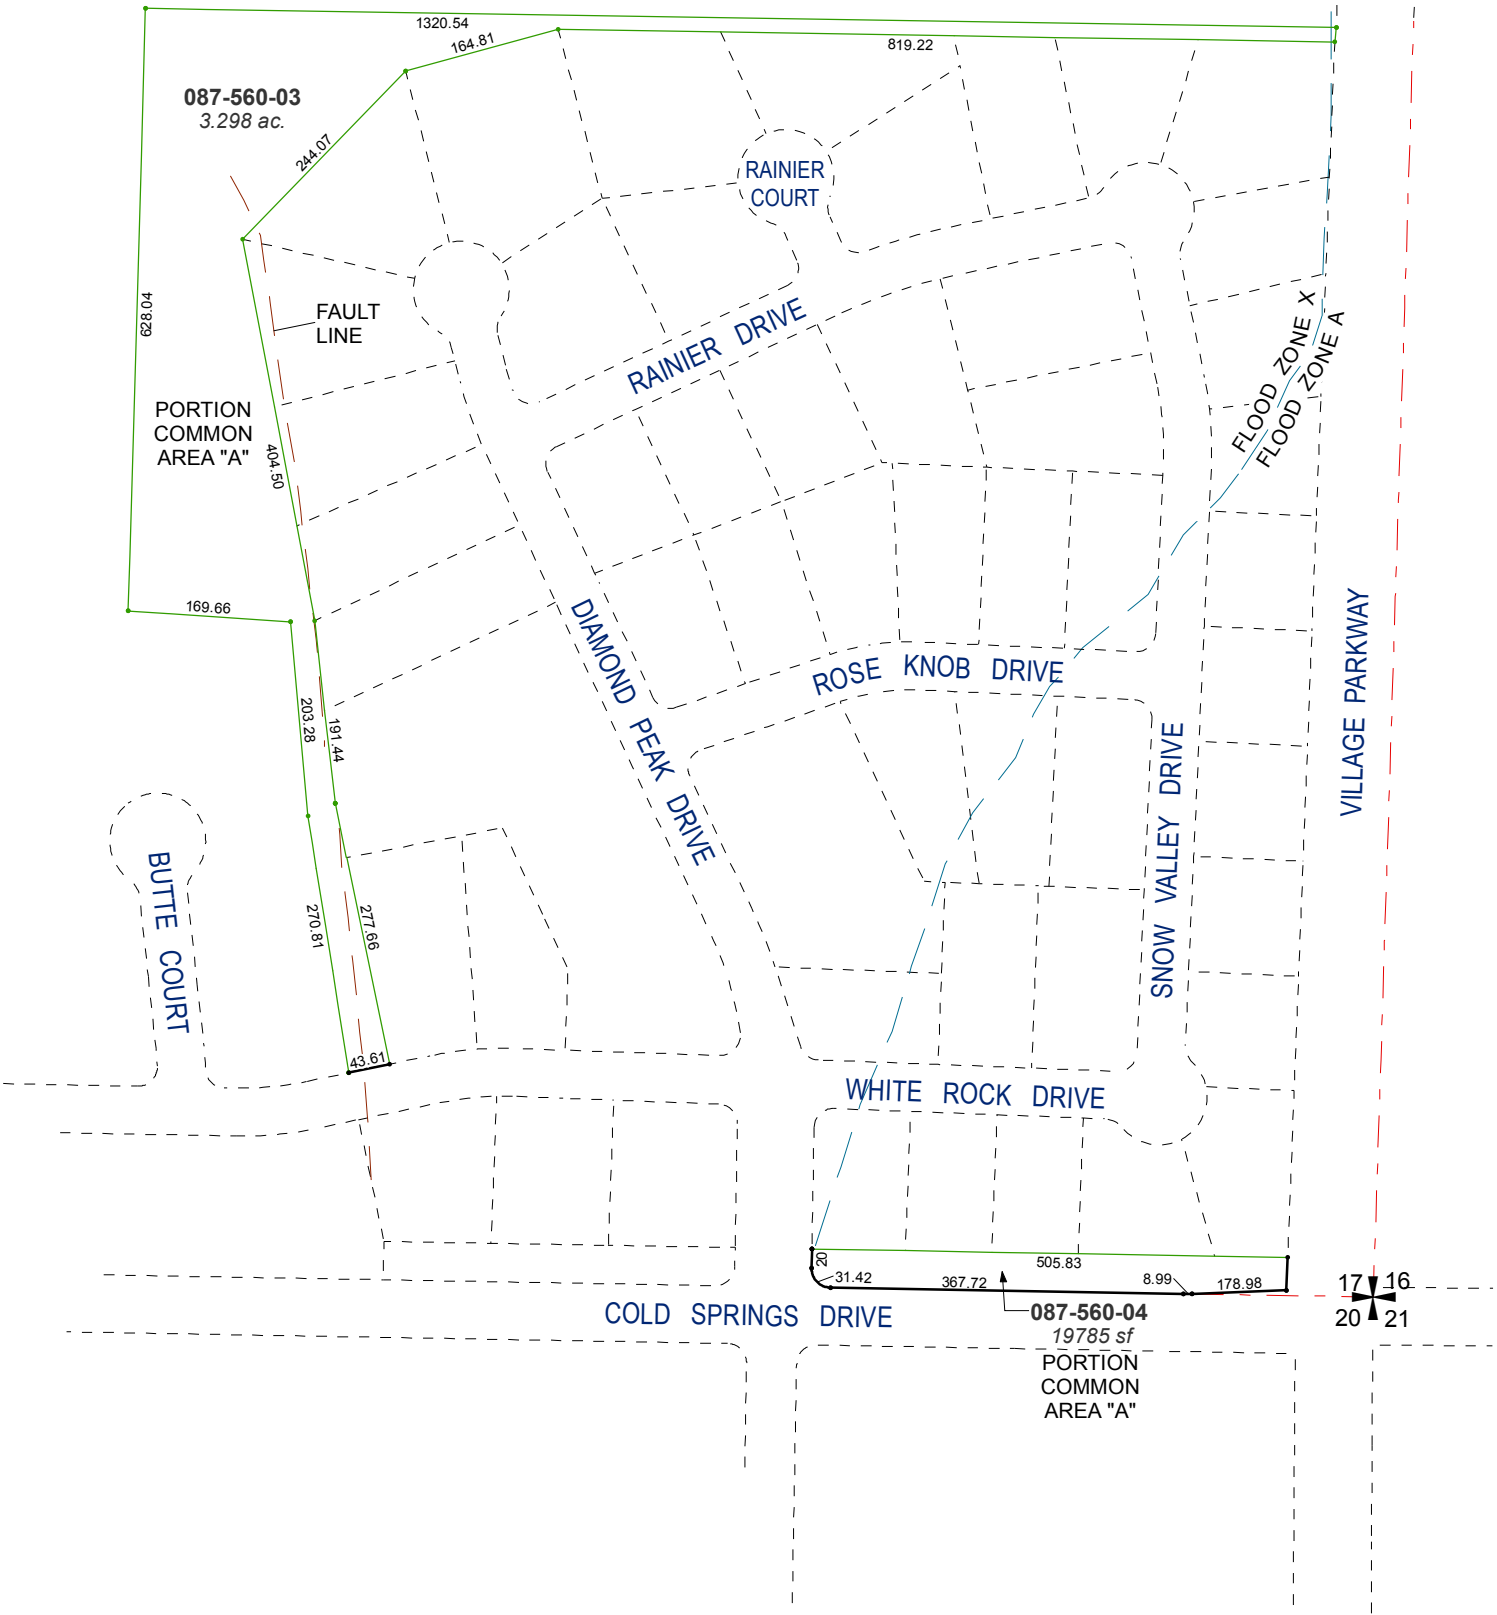

Assessor's Map Number

087-56



STATE OF NEVADA
WASHOE COUNTY
ASSESSOR'S OFFICE
Michael E. Clark, Assessor

1001 East Ninth Street
Building D
Reno, Nevada 89512
(775) 328-2231



Feet
0 50 100 150 200

1 inch = 200 feet

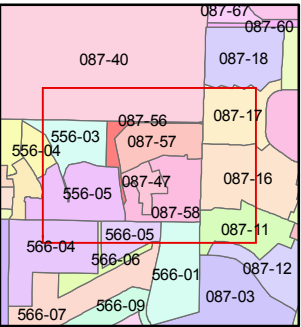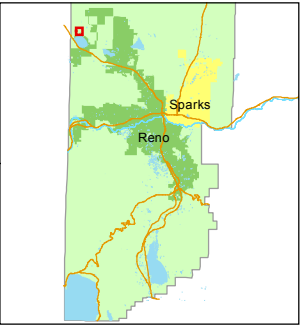

created by: EMG 6/26/2015

last updated: _____

area previously shown on map(s)

087-40

NOTE: This map was prepared for the use of the Washoe County Assessor for assessment and illustrative purposes only. It does not represent a survey of the premises. No liability is assumed as to the sufficiency or accuracy of the data delineated hereon.