




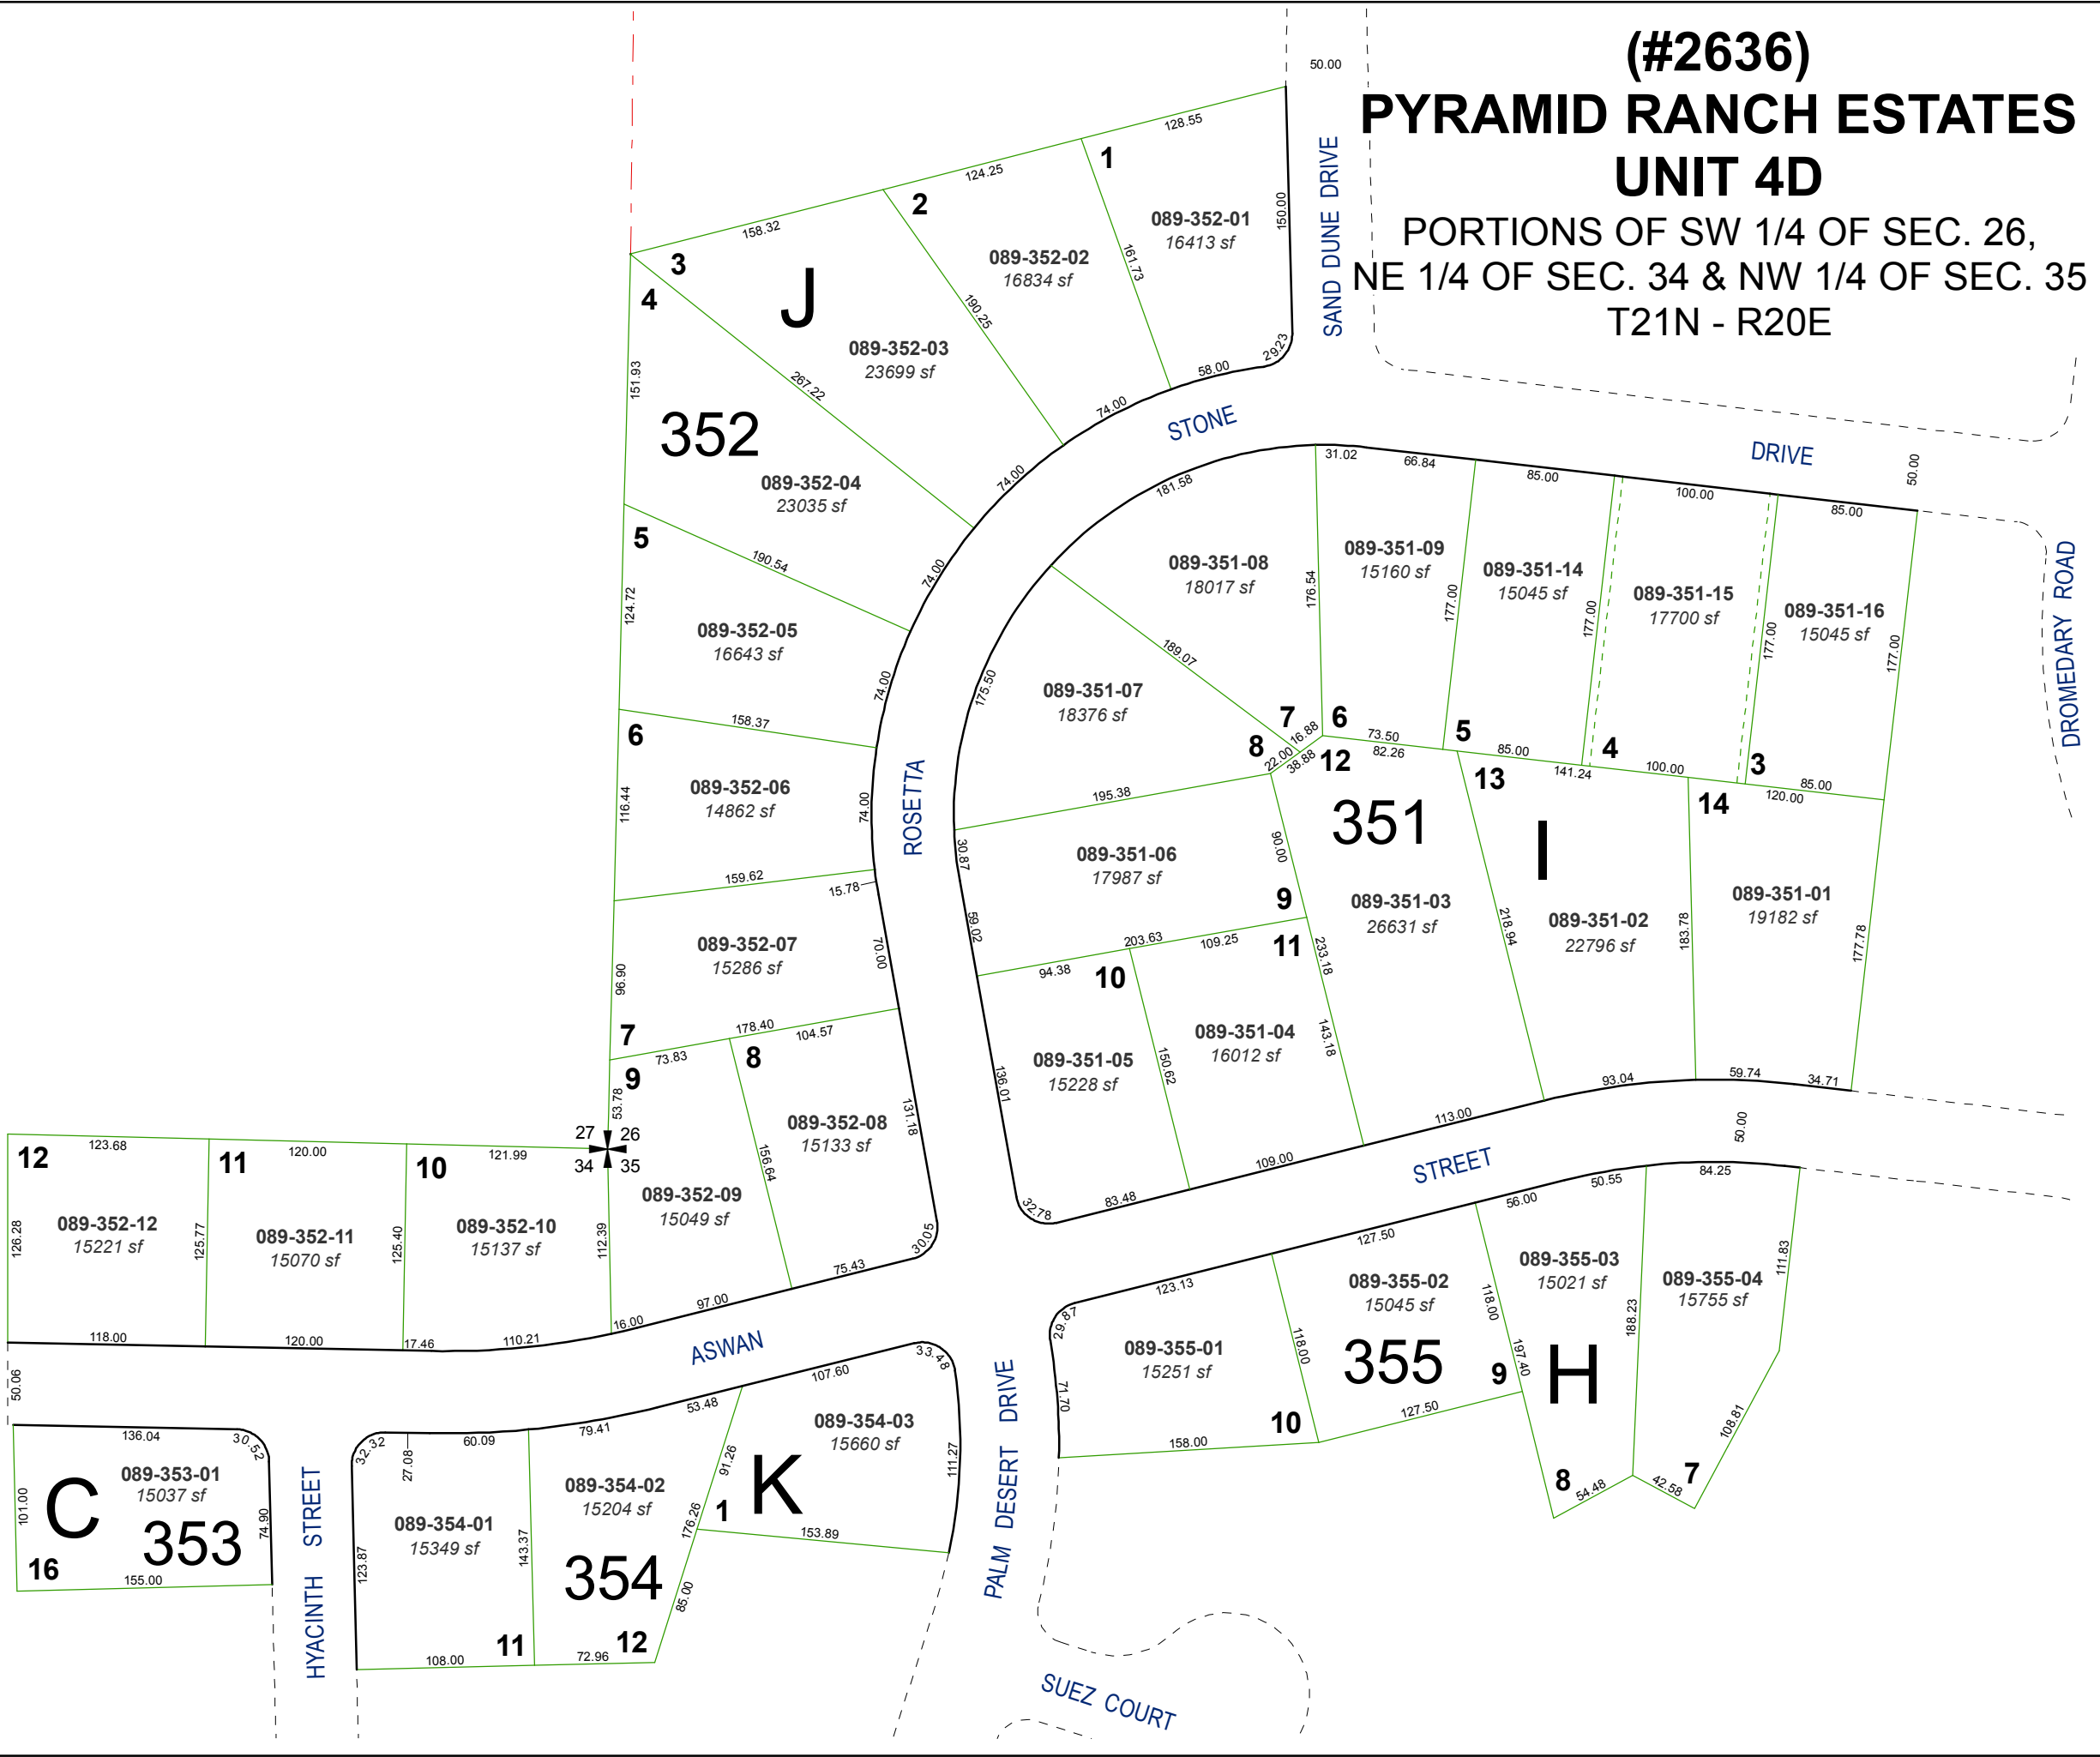


(#2636)
**PYRAMID RANCH ESTATES
UNIT 4D**
PORTIONS OF SW 1/4 OF SEC. 26,
NE 1/4 OF SEC. 34 & NW 1/4 OF SEC. 35
T21N - R20E

Assessor's Map Number
089-35

STATE OF NEVADA
WASHOE COUNTY
ASSESSOR'S OFFICE
Joshua G. Wilson, Assessor

1001 East Ninth Street
Building D
Reno, Nevada 89512
(775) 328-2231

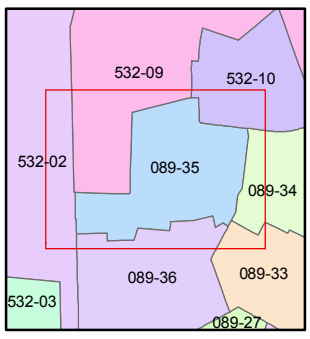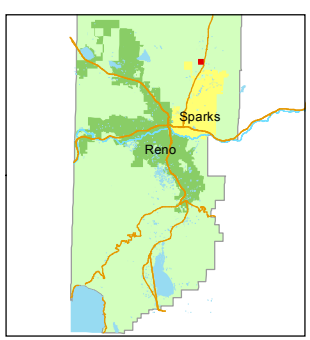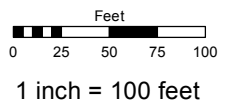

created by: TWT 12/7/2011
last updated: _____

area previously shown on map(s)
089-15

NOTE: This map was prepared for the use of the Washoe County Assessor for assessment and illustrative purposes only. It does not represent a survey of the premises. No liability is assumed as to the sufficiency or accuracy of the data delineated hereon.