
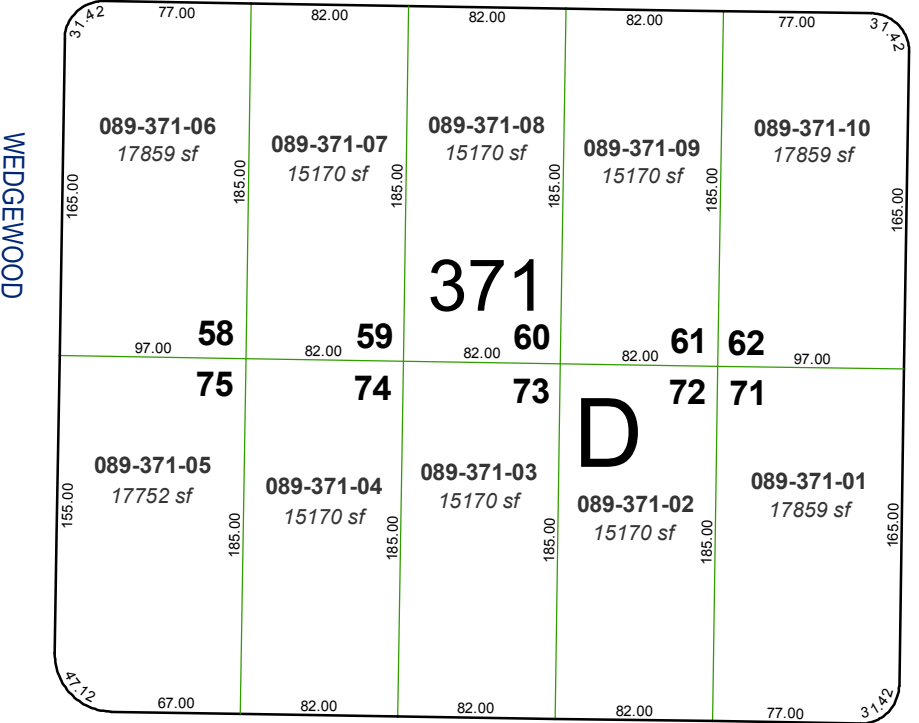
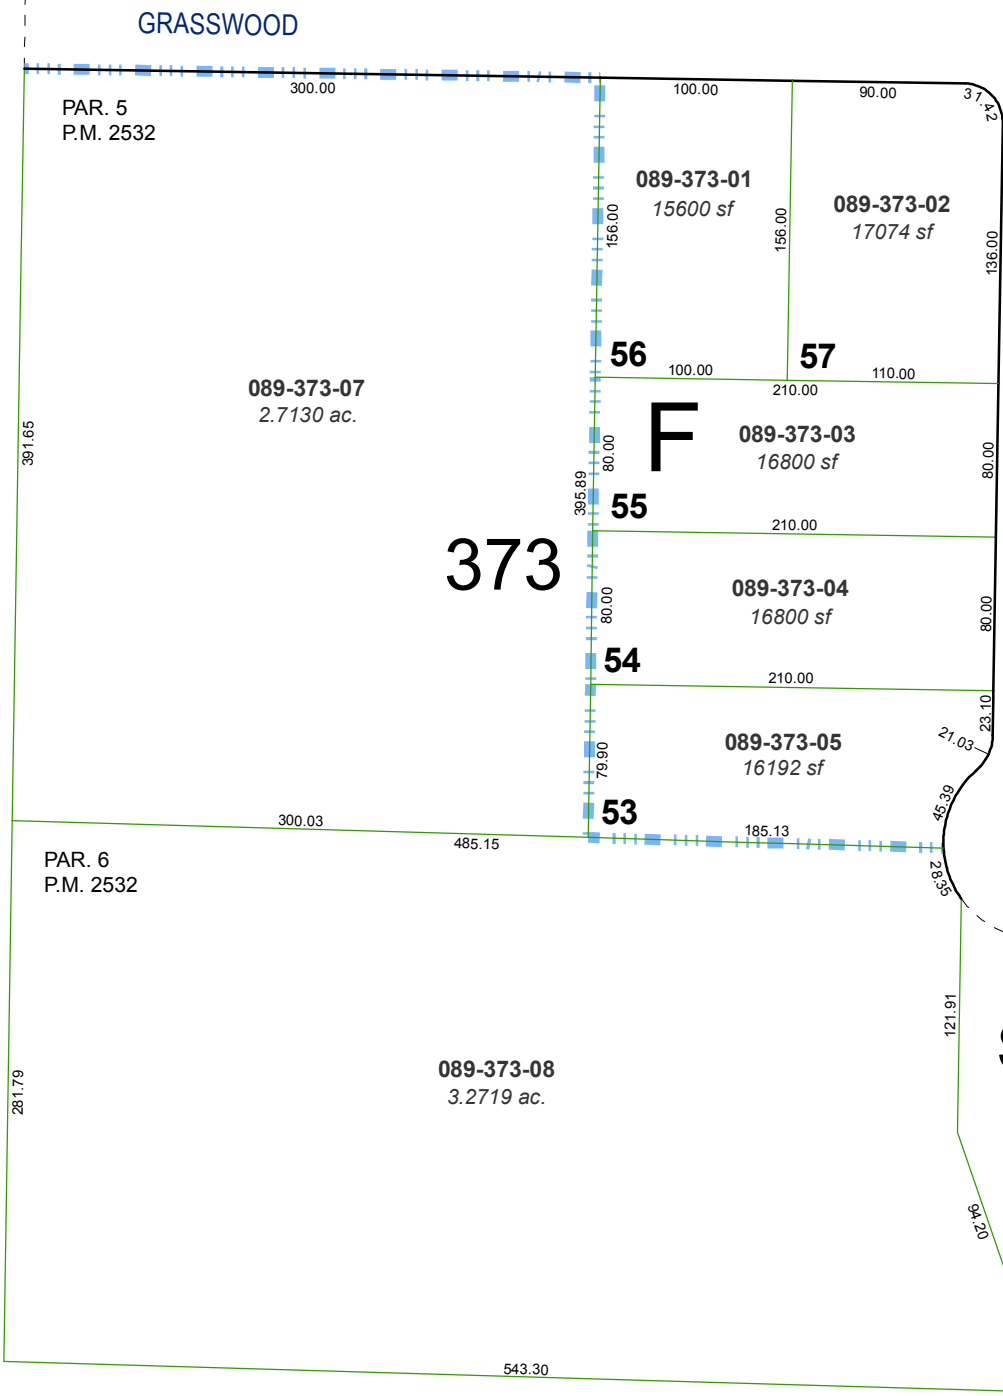


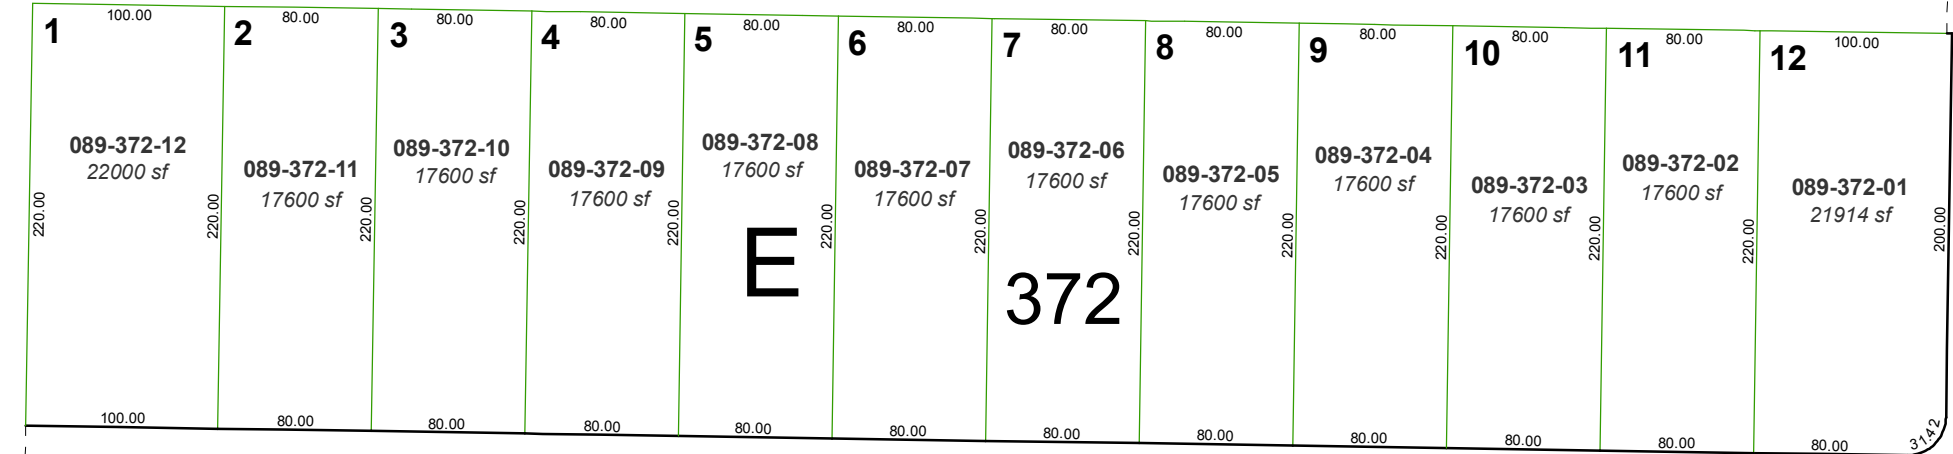

(#2704)
**SPRINGWOOD SUBDIVISION
UNIT 1**
POR. OF SW 1/4 OF SEC. 3
T20N - R20E

DRIVE

DRIVE

WEDGEWOOD

CIRCLE


ERIN

Assessor's Map Number



089-37

STATE OF NEVADA
WASHOE COUNTY
ASSESSOR'S OFFICE
Joshua G. Wilson, Assessor

1001 East Ninth Street
Building D
Reno, Nevada 89512
(775) 328-2231

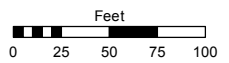

1 inch = 100 feet

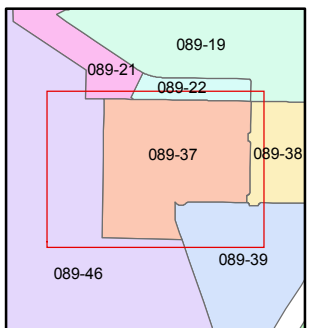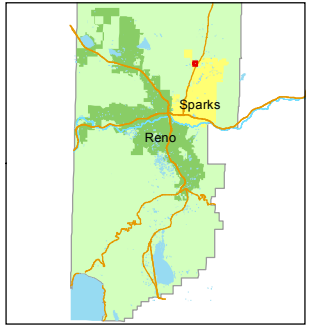

created by: TWT 1/24/2012

last updated:

area previously shown on map(s)

NOTE: This map was prepared for the use of the Washoe County Assessor for assessment and illustrative purposes only. It does not represent a survey of the premises. No liability is assumed as to the sufficiency or accuracy of the data delineated hereon.