


(#3015)
PYRAMID RANCH ESTATES - UNIT 5D
POR. OF SW 1/4 OF SEC. 26
T21N - R20E

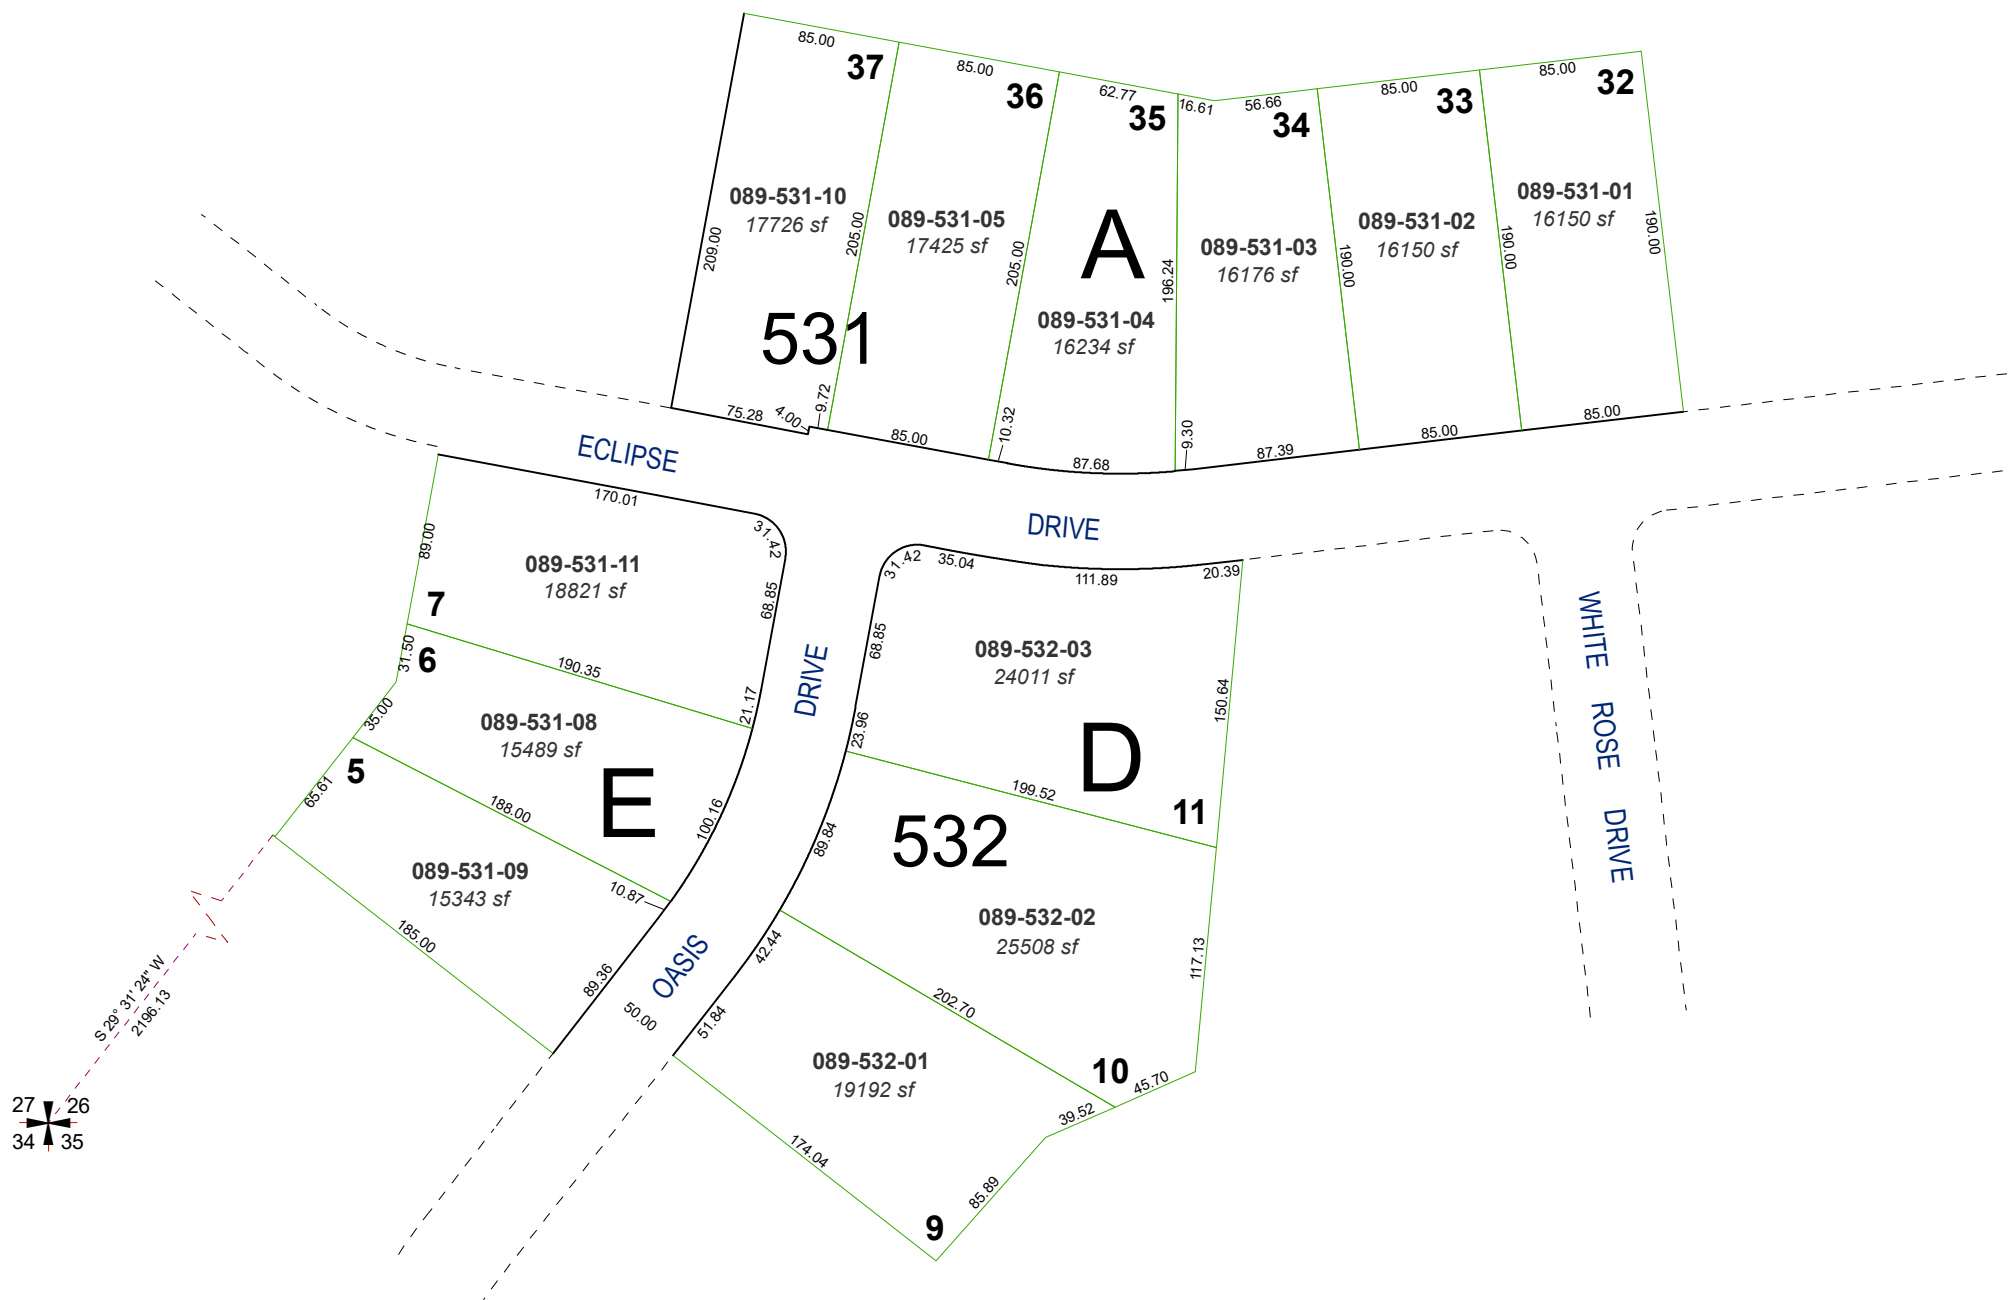

Assessor's Map Number

089-53



STATE OF NEVADA
WASHOE COUNTY
ASSESSOR'S OFFICE

1001 East Ninth Street, Building D
Reno, Nevada 89512
(775) 328-2231



Feet
0 25 50 75 100

1 inch = 100 feet

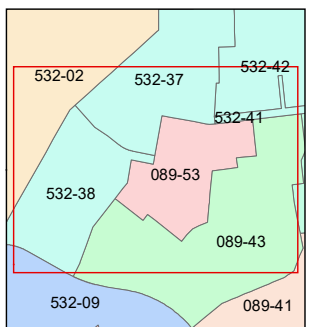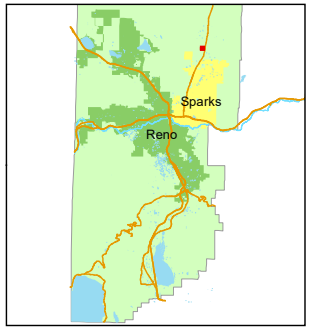

created by: TWT 12/2/2011

updated: JKF 3/20/23 JKF 4/30/24

area previously shown on map(s):
089-16

NOTE: This map was prepared for the use of the Washoe County Assessor for assessment and illustrative purposes only. It does not represent a survey of the premises. No liability is assumed as to the sufficiency or accuracy of the data delineated hereon.