


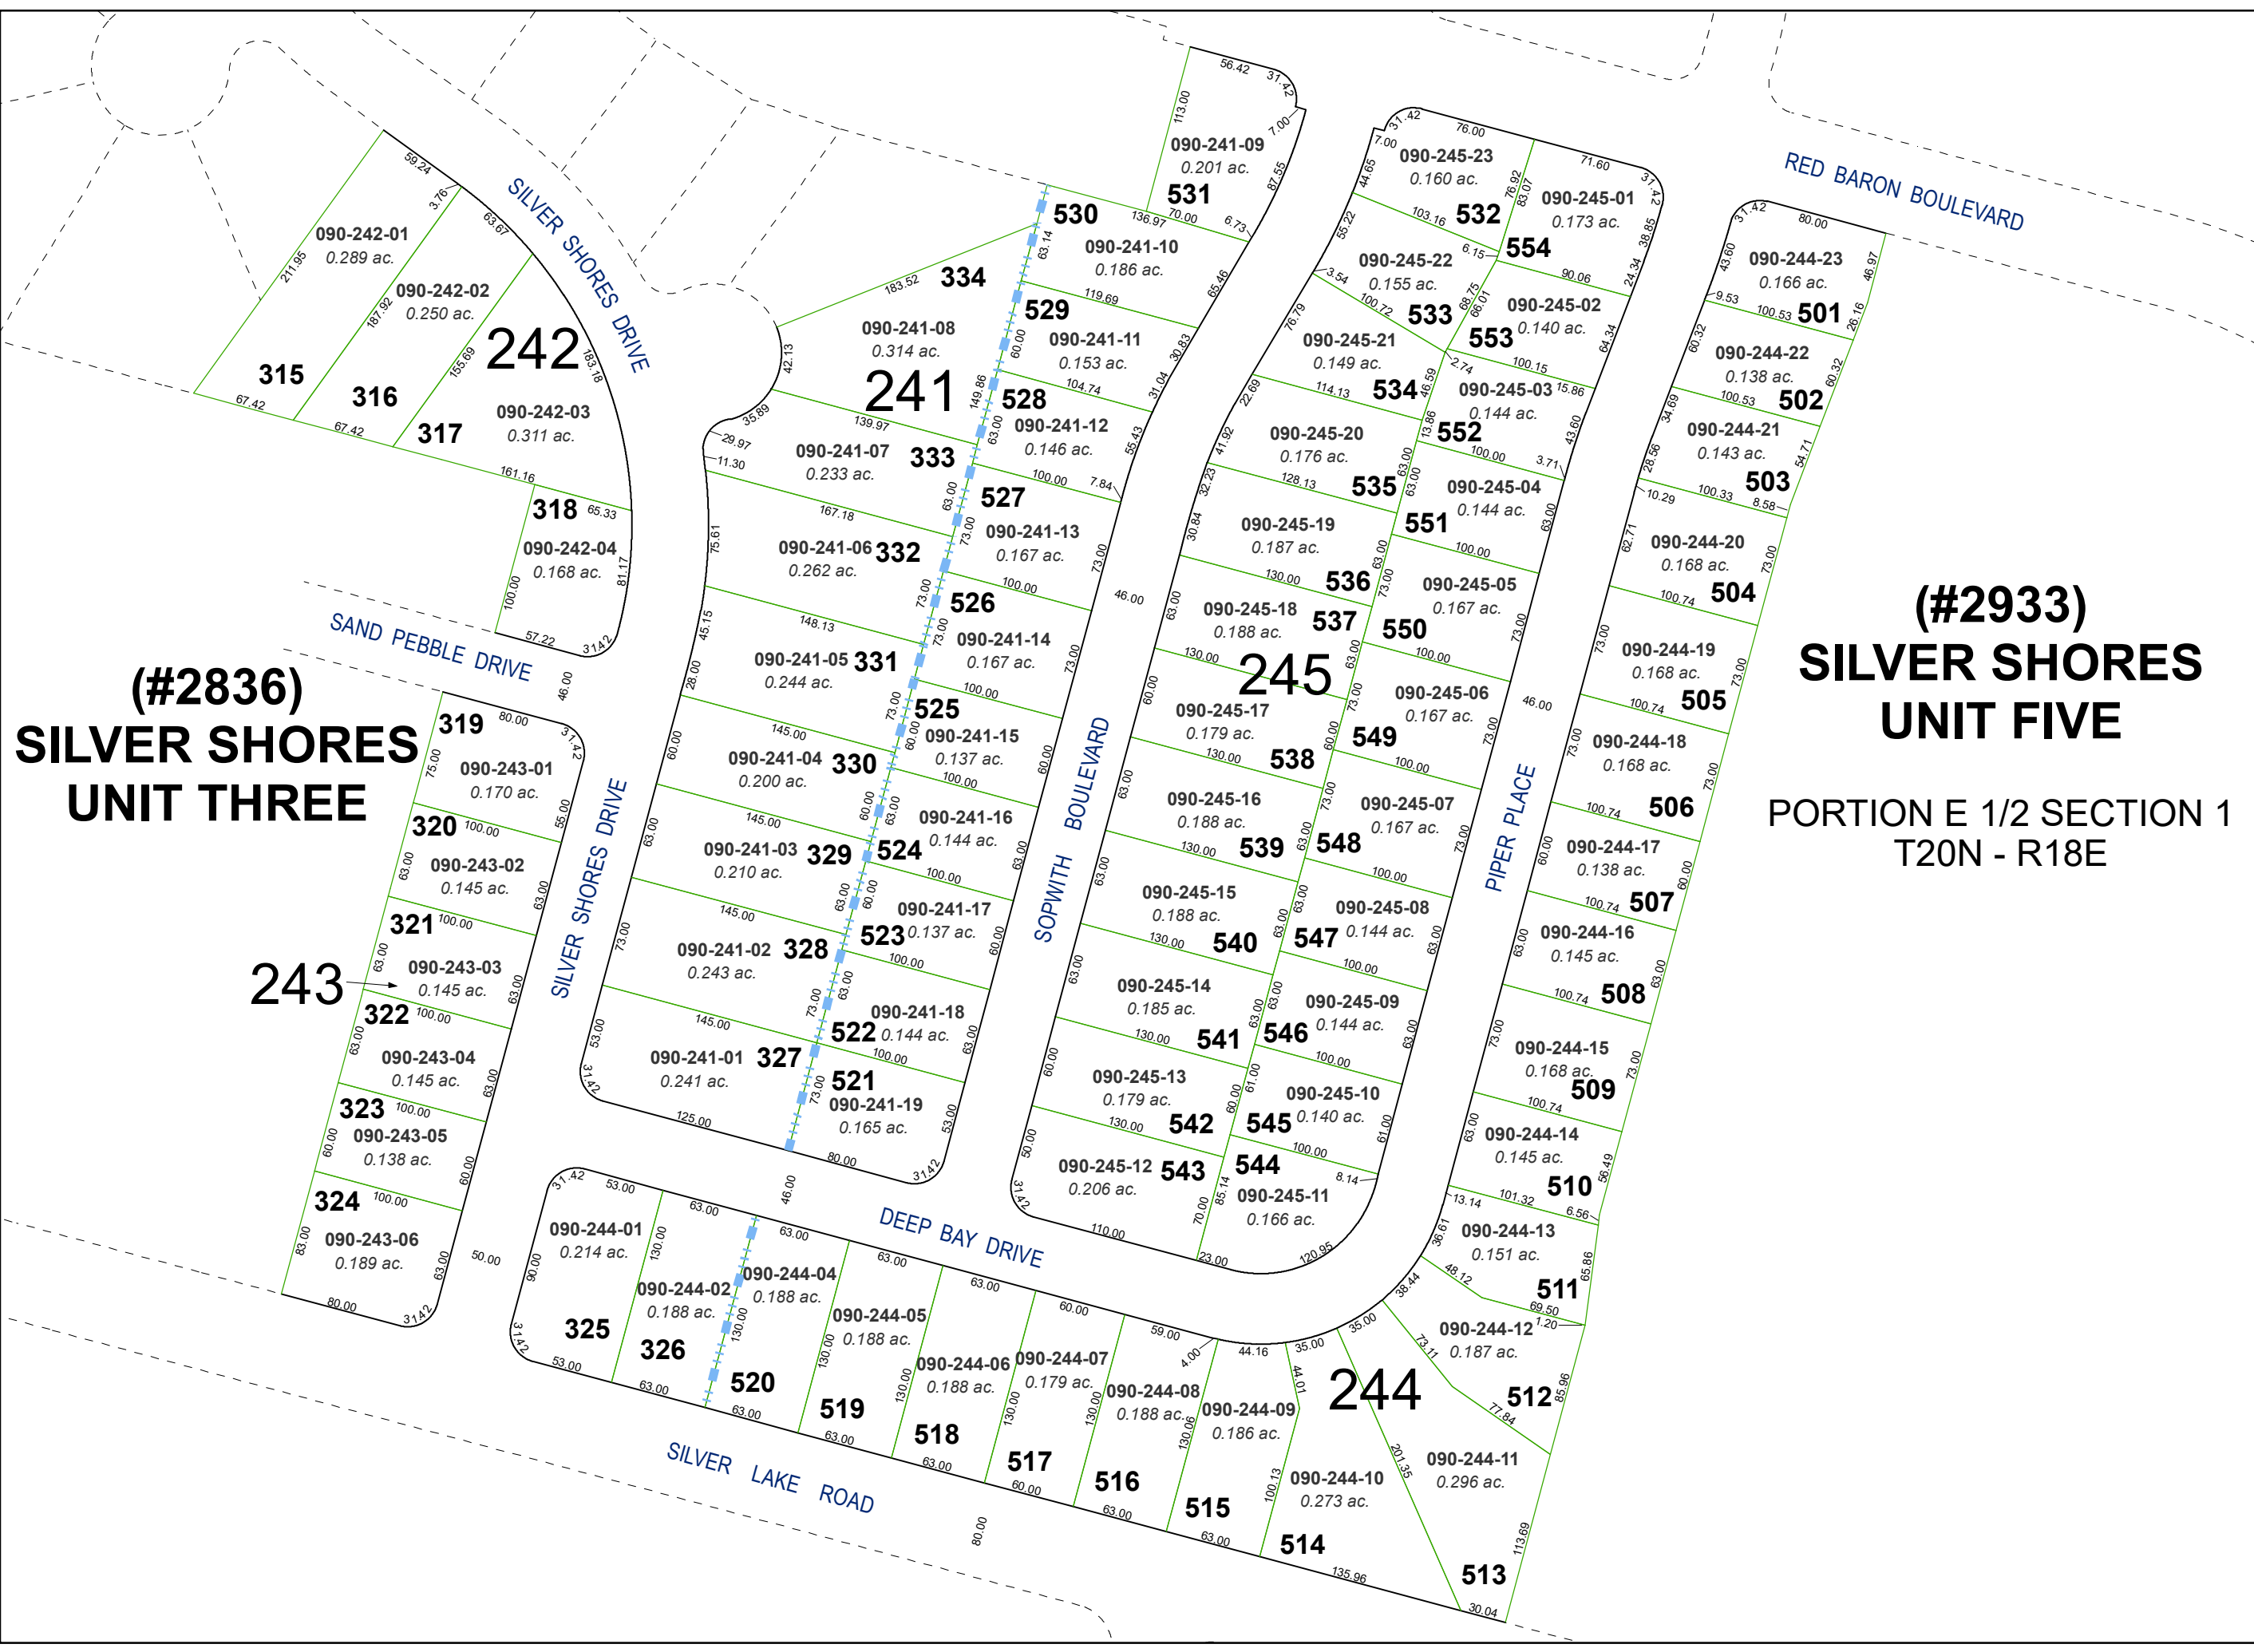

(#2836)
**SILVER SHORES
UNIT THREE**



(#2933)
**SILVER SHORES
UNIT FIVE**
PORTION E 1/2 SECTION 1
T20N - R18E

Assessor's Map Number
090-24

STATE OF NEVADA
**WASHOE COUNTY
ASSESSOR'S OFFICE**
1001 East Ninth Street, Building D
Reno, Nevada 89512
(775) 328-2231



Feet
0 25 50 75 100
1 inch = 100 feet

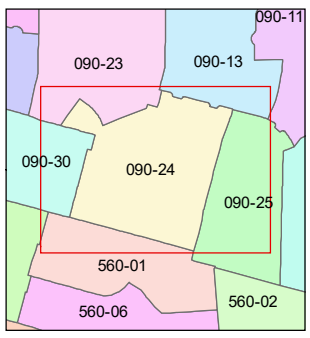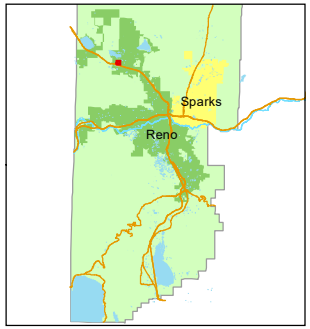

created by: KGC 4/11/2024
updated: _____
area previously shown on map(s): _____

NOTE: This map was prepared for the use of the Washoe County Assessor for assessment and illustrative purposes only. It does not represent a survey of the premises. No liability is assumed as to the sufficiency or accuracy of the data delineated hereon.