


(#1887)
AMENDED

126-16


MOUNTAIN SHADOWS OF INCLINE
UNIT NO. 8

A CONDOMINIUM

LOCATED IN SW 1/4 SECTION 14, T16N, R18E

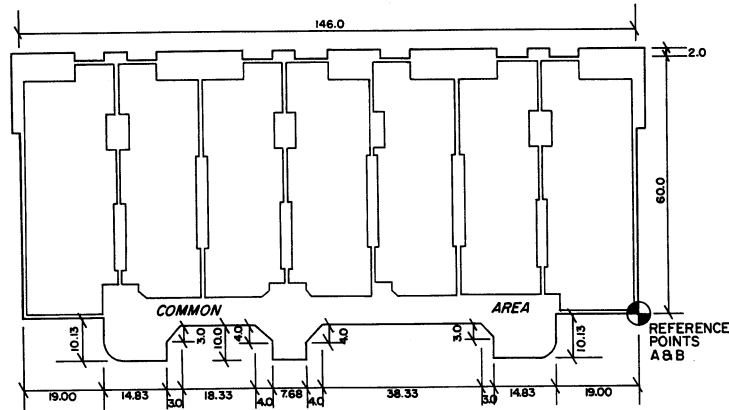


BUILDING PLAN

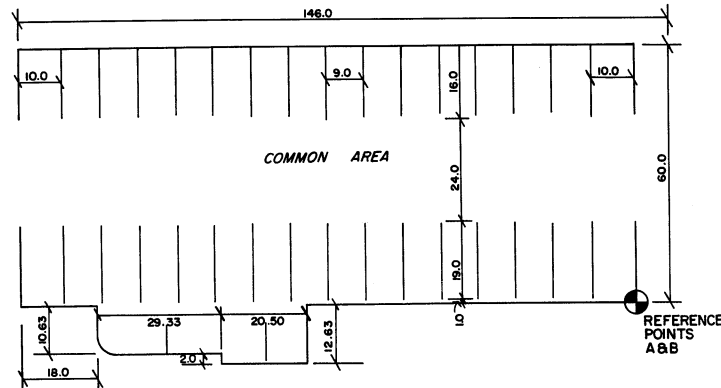

PARKING LEVEL

SCALE: 1"=30'

TO EACH A 1/42 INTEREST
IN COMMON AREA.

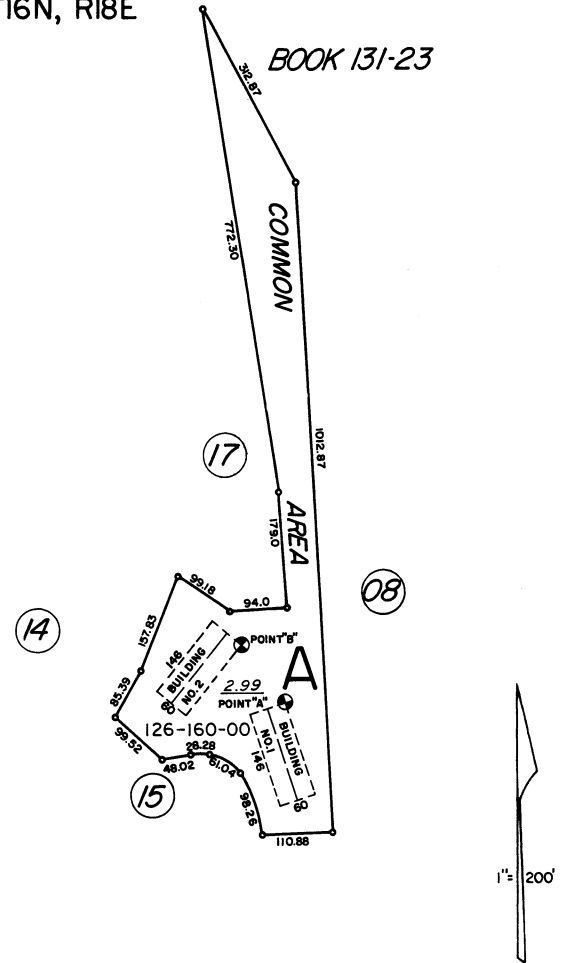

NOTE: This Map is prepared for the use of the Washoe County Assessor for Assessment and illustrative purposes only, it does not represent survey of the premises. No liability is assumed as to the sufficiency or accuracy of the data delineated hereon.

Assessor's Map County of Washoe, Nevada

NOTE - ASSESSOR'S BLOCK NUMBERS SHOWN IN ELLIPSES
ASSESSOR'S PARCEL NUMBERS SHOWN IN CIRCLES

drawn by CFB 1/80
revised 9/84 TWT 1/18/08
superseded