

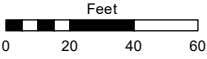


STATE OF NEVADA
WASHOE COUNTY
ASSESSOR'S OFFICE

1001 East Ninth Street, Building D
Reno, Nevada 89512
(775) 328-2231

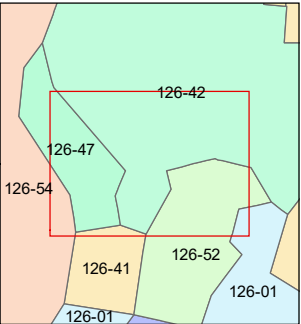

1 inch = 60 feet

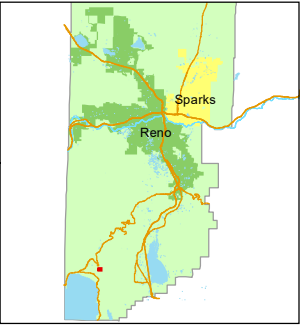


created by: KGC 11/1/2024

updated: _____

area previously shown on map(s): _____

NOTE: This map was prepared for the use of the Washoe County Assessor for assessment and illustrative purposes only. It does not represent a survey of the premises. No liability is assumed as to the sufficiency or accuracy of the data delineated hereon.

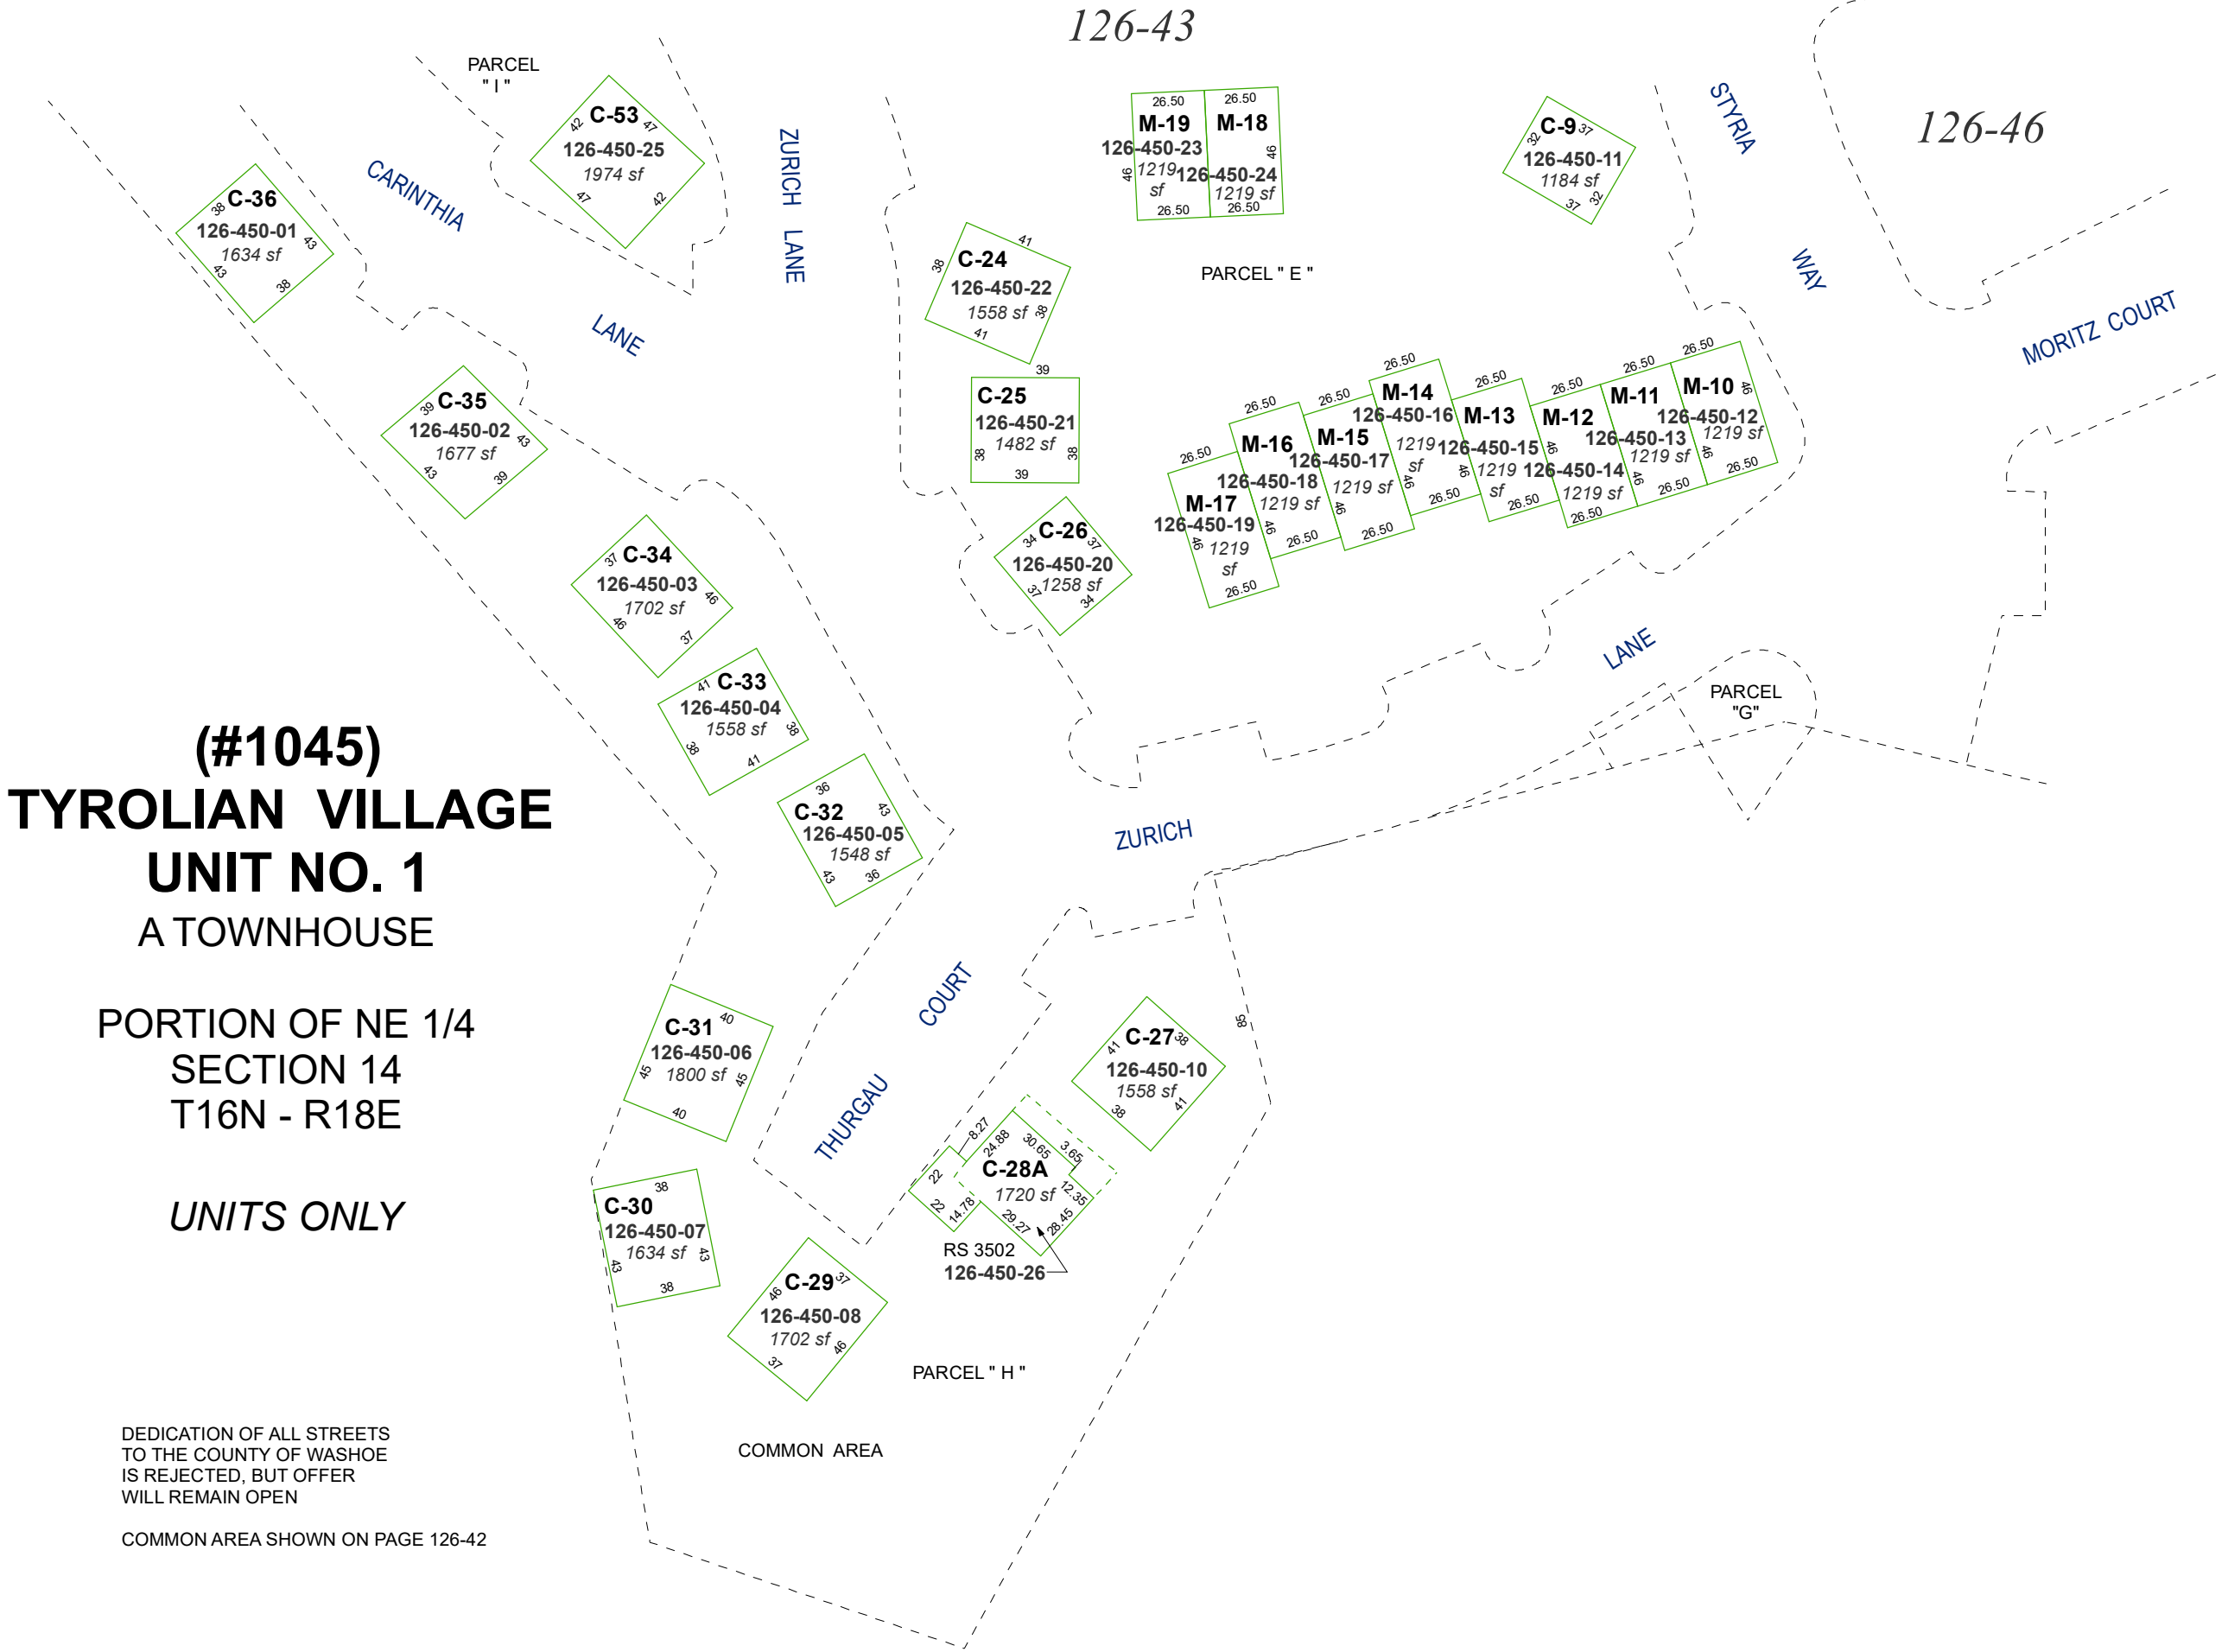

(#1045)
TYROLIAN VILLAGE
UNIT NO. 1
A TOWNHOUSE

PORTION OF NE 1/4
SECTION 14
T16N - R18E

UNITS ONLY

DEDICATION OF ALL STREETS
TO THE COUNTY OF WASHOE
IS REJECTED, BUT OFFER
WILL REMAIN OPEN

COMMON AREA SHOWN ON PAGE 126-42