


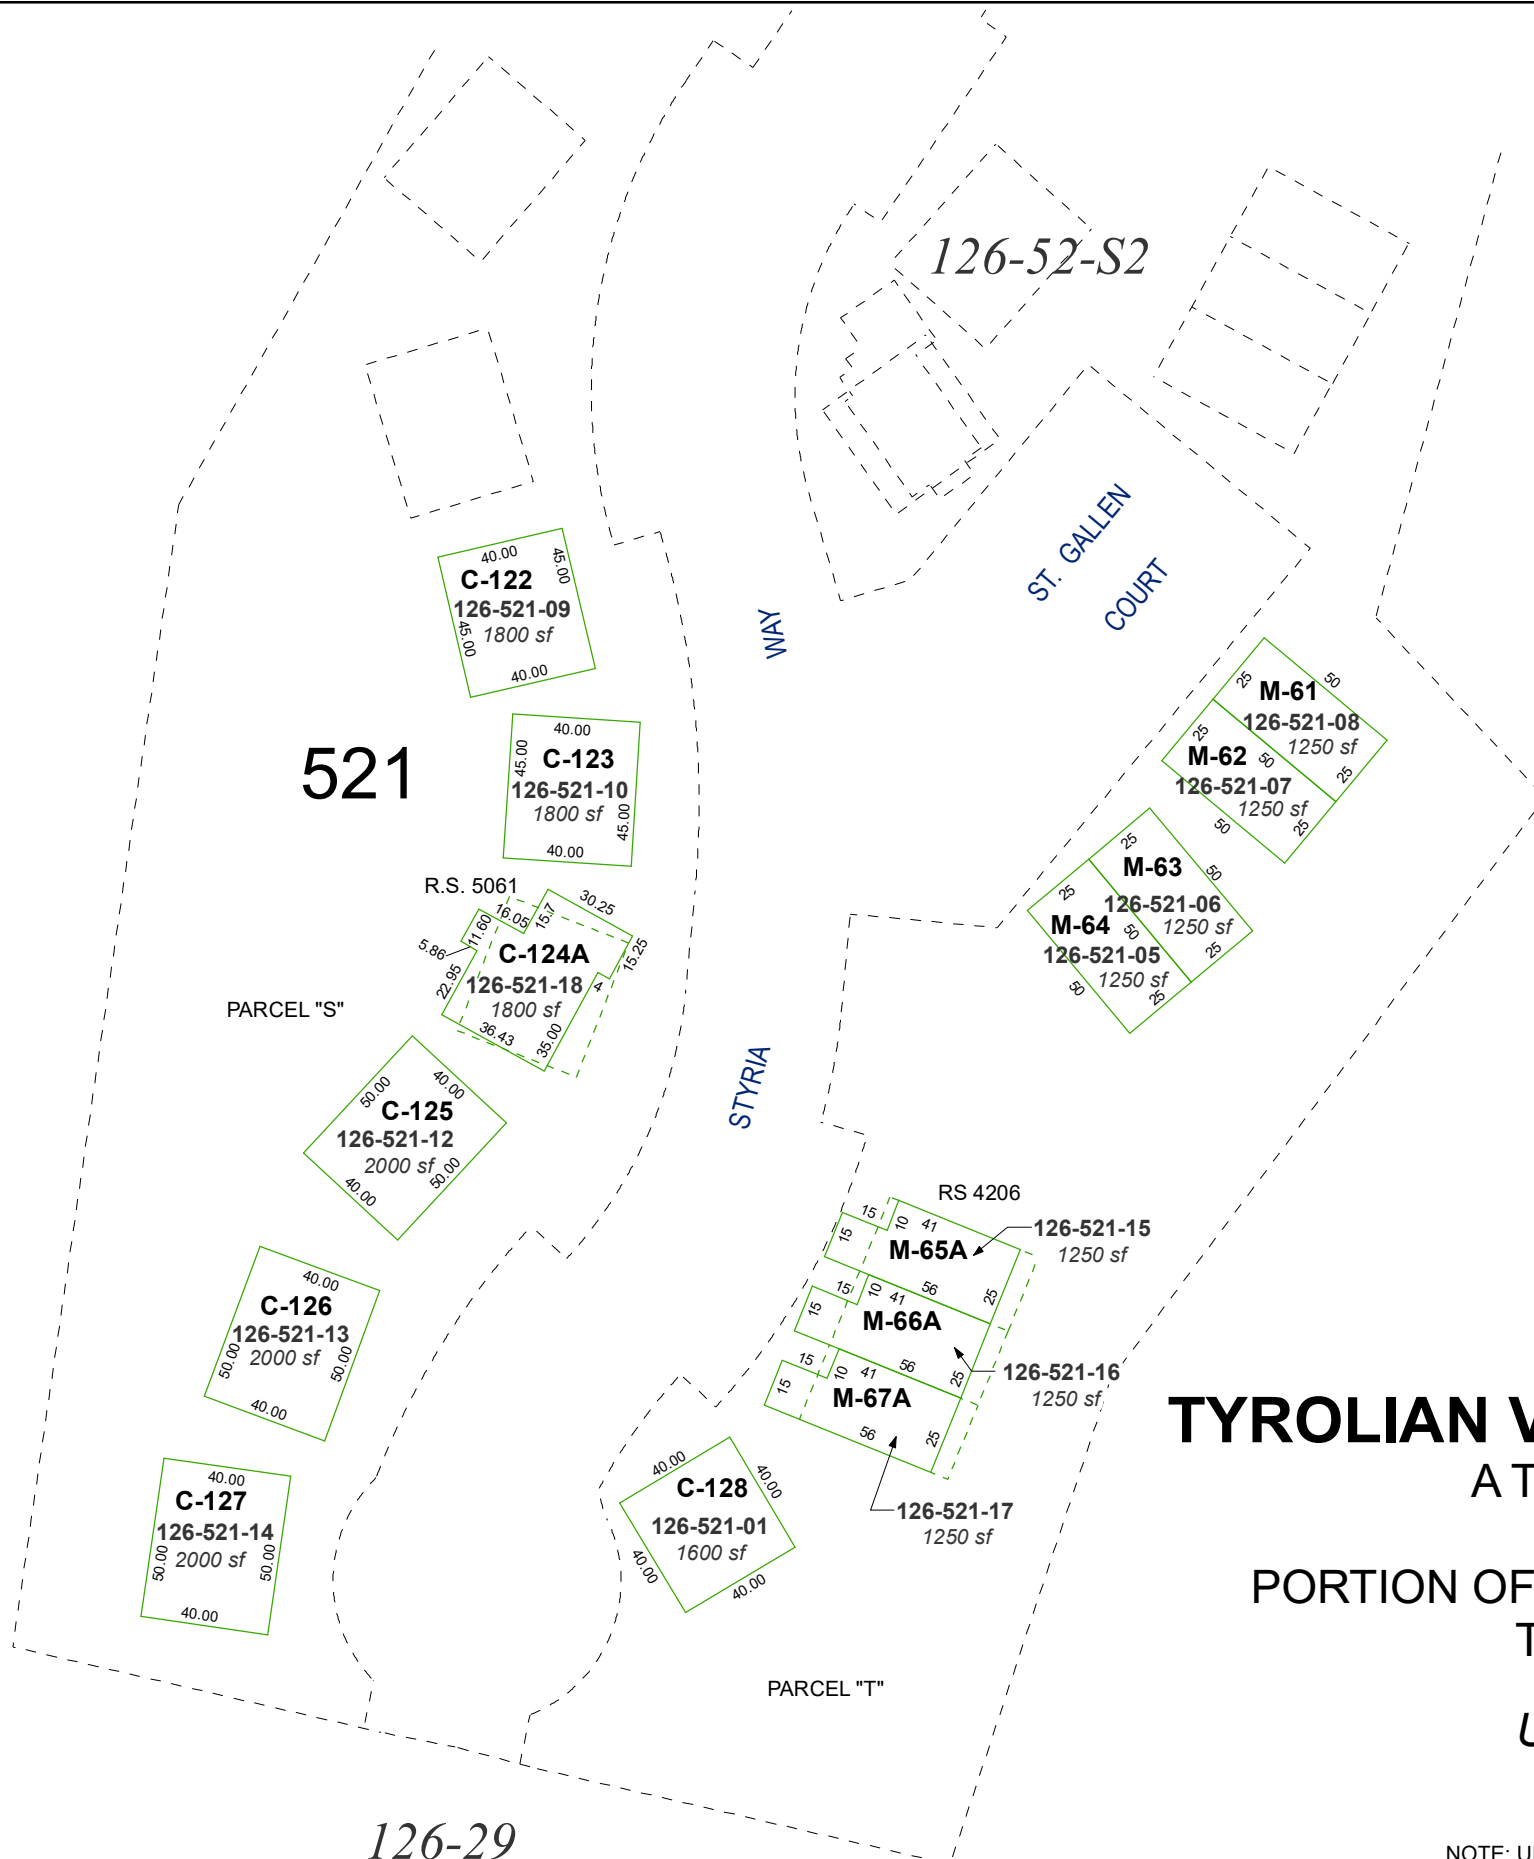

(#1142)
TYROLIAN VILLAGE UNIT NO. 5
A TOWNHOUSE

PORTION OF NE 1/4 OF SECTION 14
T16N - R18E


UNITS ONLY

NOTE: UNITS ARE SHOWN ON PAGES 126-52-S1 AND S2
COMMON AREA SHOWN ON PAGE 126-52



Assessor's Map Number

126-52-S1

STATE OF NEVADA
WASHOE COUNTY
ASSESSOR'S OFFICE
1001 East Ninth Street, Building D
Reno, Nevada 89512
(775) 328-2231

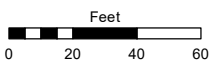

1 inch = 60 feet

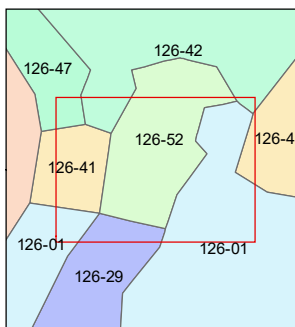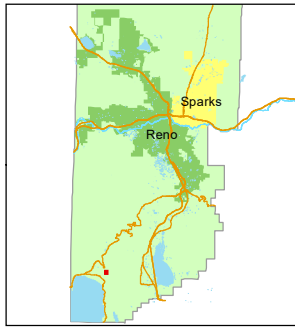

created by: KGC 11/13/2024

updated: _____

area previously shown on map(s):
126-52

NOTE: This map was prepared for the use of the Washoe County Assessor for assessment and illustrative purposes only. It does not represent a survey of the premises. No liability is assumed as to the sufficiency or accuracy of the data delineated hereon.