


(#1155)
TYROLIAN VILLAGE UNIT NO. 4
A TOWNHOUSE

PORTION OF THE N 1/2 SECTION 14
T16N - R18E

UNITS ONLY

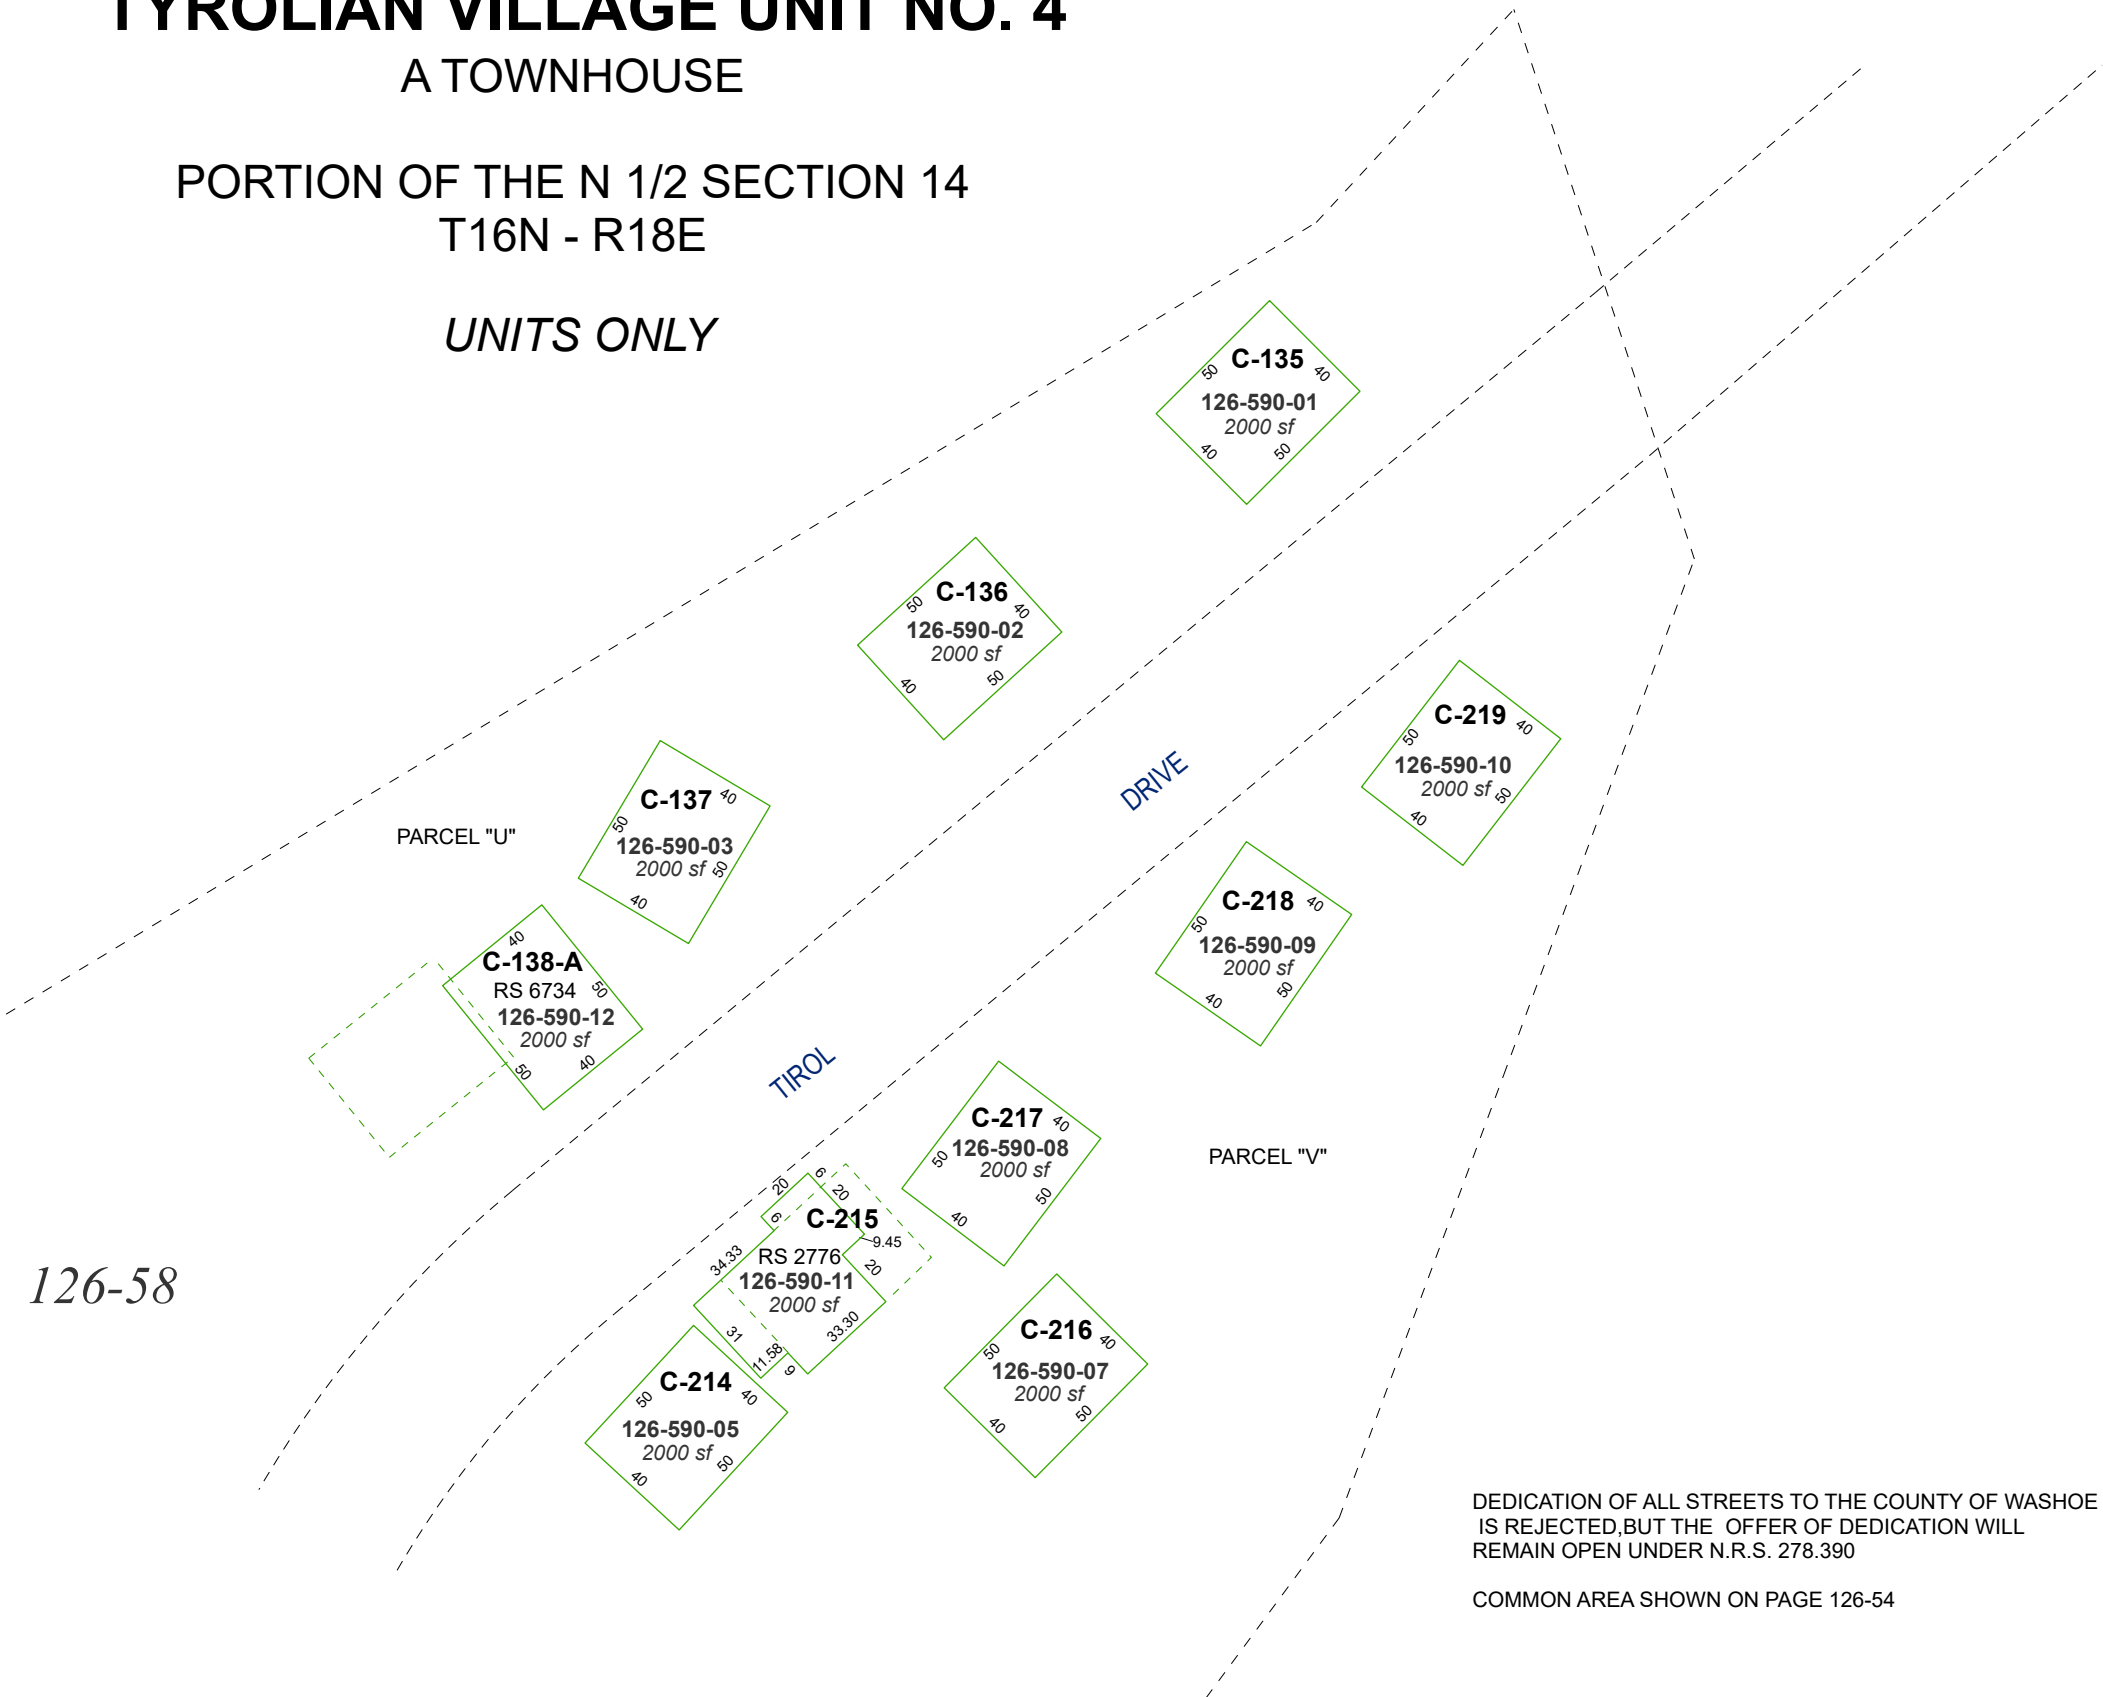


DEDICATION OF ALL STREETS TO THE COUNTY OF WASHOE
IS REJECTED,BUT THE OFFER OF DEDICATION WILL
REMAIN OPEN UNDER N.R.S. 278.390



COMMON AREA SHOWN ON PAGE 126-54

Assessor's Map Number
126-59

STATE OF NEVADA
WASHOE COUNTY
ASSESSOR'S OFFICE
1001 East Ninth Street, Building D
Reno, Nevada 89512
(775) 328-2231

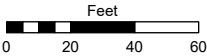

1 inch = 60 feet

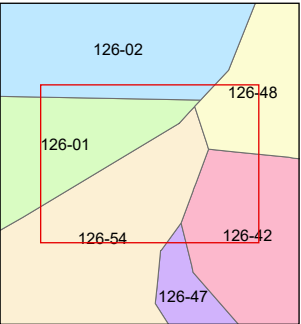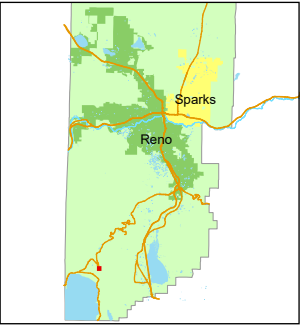

created by: KGC 11/14/2024

updated: MJS 6/18/26

area previously shown on map(s):
126-41

NOTE: This map was prepared for the use of the Washoe County Assessor for assessment and illustrative purposes only. It does not represent a survey of the premises. No liability is assumed as to the sufficiency or accuracy of the data delineated hereon.