


(#1697)
TAHOE PALISADES
A TOWNHOUSE
A PORTION OF
THE N 1/2 SECTION 10
T16N - R18N

TO EACH A 1/22 INTEREST IN COMMON AREA

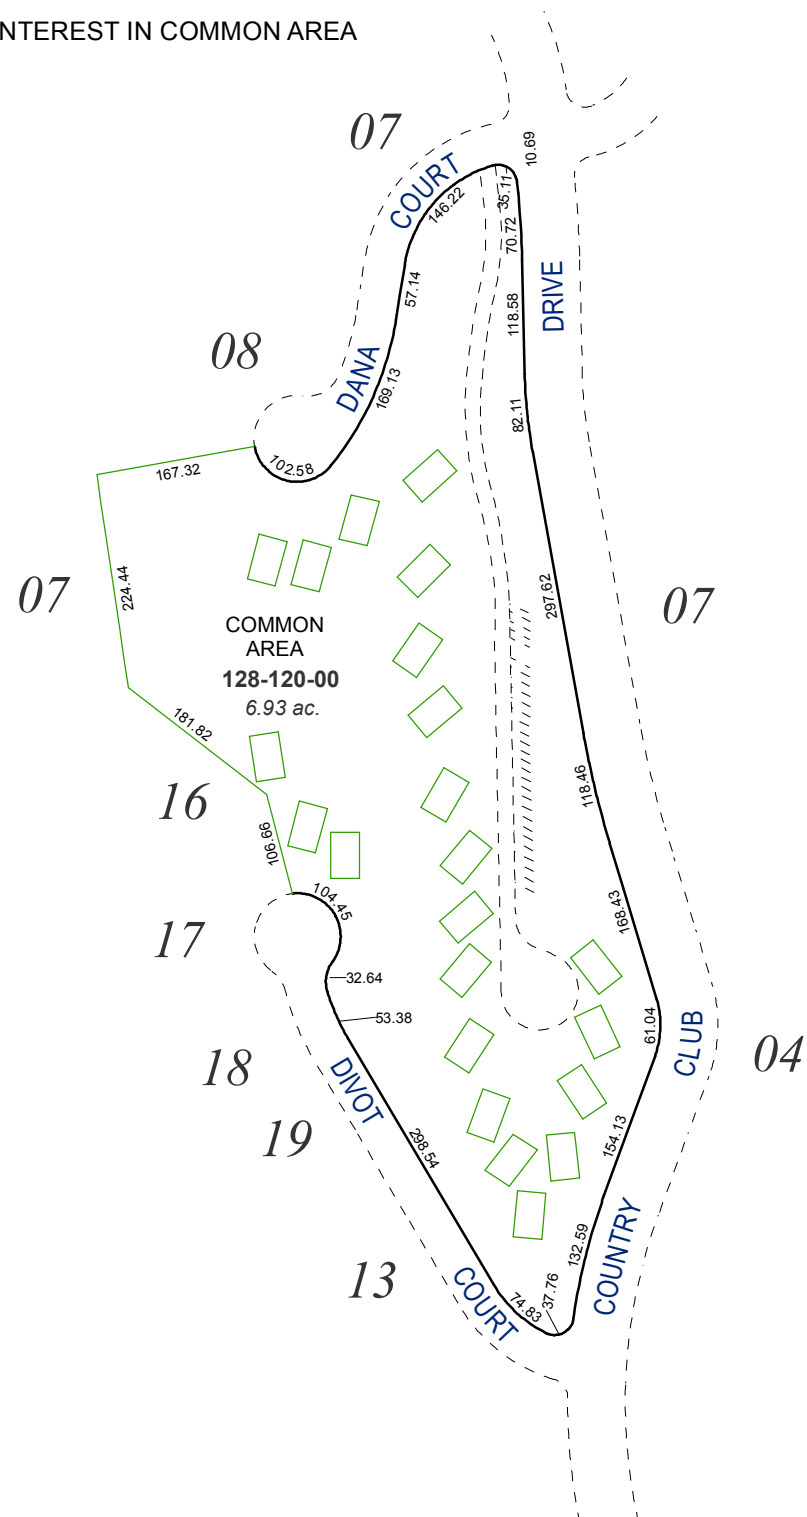


Assessor's Map Number



128-12

STATE OF NEVADA
WASHOE COUNTY
ASSESSOR'S OFFICE
Joshua G. Wilson, Assessor

1001 East Ninth Street
Building D
Reno, Nevada 89512
(775) 328-2231

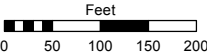

1 inch = 200 feet

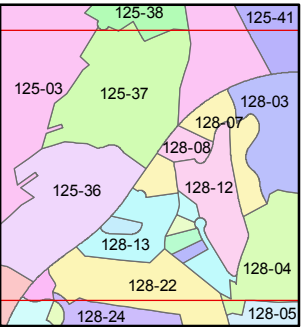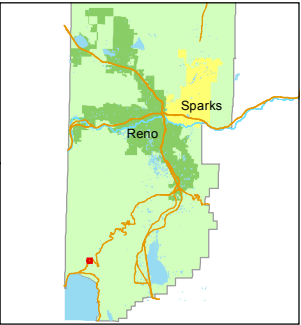

created by: CFB 10/31/2012

last updated:

area previously shown on map(s)

NOTE: This map was prepared for the use of the Washoe County Assessor for assessment and illustrative purposes only. It does not represent a survey of the premises. No liability is assumed as to the sufficiency or accuracy of the data delineated hereon.