

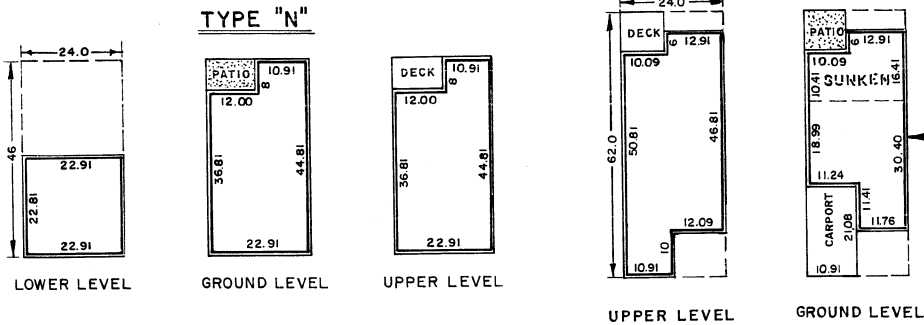


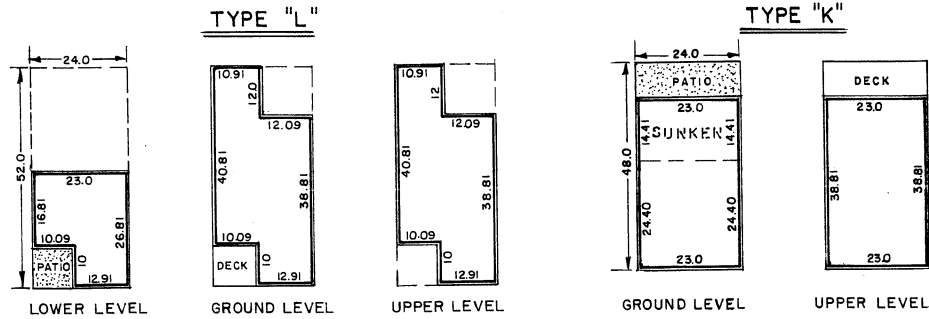


TYPICAL UNITS


SCALE: 1" = 30'

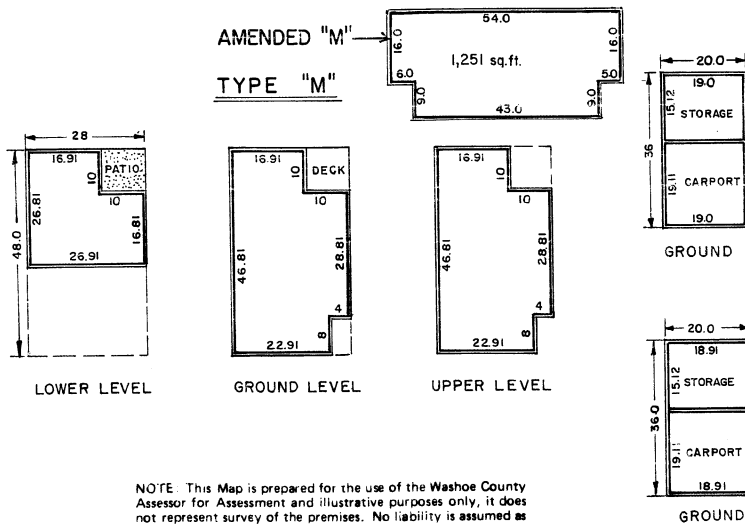

TYPE "P" & "Q"

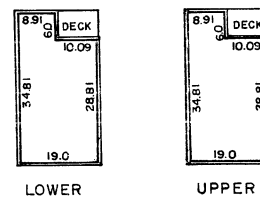


TYPE "Q"

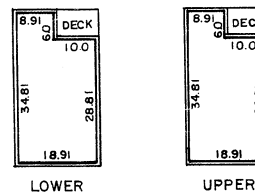

(#1946)
THIRD CREEK CONDOMINIUMS

UNDIVIDED 1/190 INTEREST

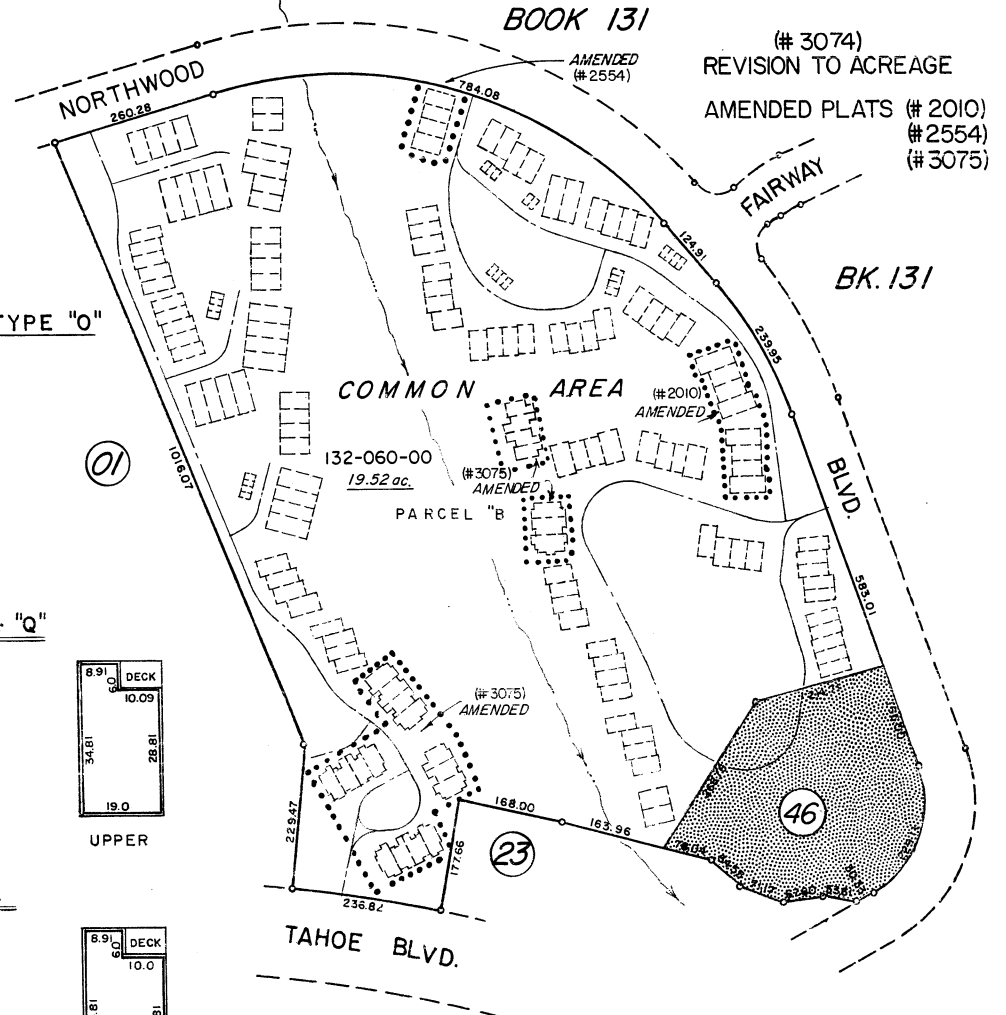

Assessor's Map County of Washoe, Nevada

NOTE - ASSESSOR'S BLOCK NUMBERS SHOWN IN ELLIPSES
ASSESSOR'S PARCEL NUMBERS SHOWN IN CIRCLES

drawn by MARY CRAIG 8/80
revised 1/84, 2/89 12/94 6/96
superseded TWT 2/12/08

NOTE: This Map is prepared for the use of the Washoe County Assessor for Assessment and illustrative purposes only, it does not represent survey of the premises. No liability is assumed as to the sufficiency or accuracy of the data delineated hereon.