
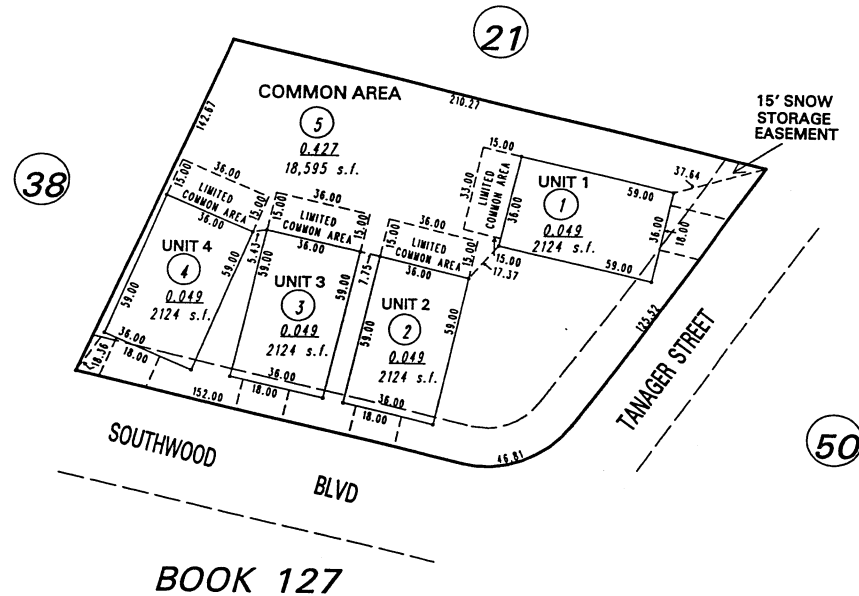


(#3185) CONDOMINIUM PARCEL MAP SOUTHWOOD HOMES

PORTION OF THE S 1/2 OF
SECTION 15, T16N - R18E

TYPICAL UNIT
SCALE: 1" = 25'

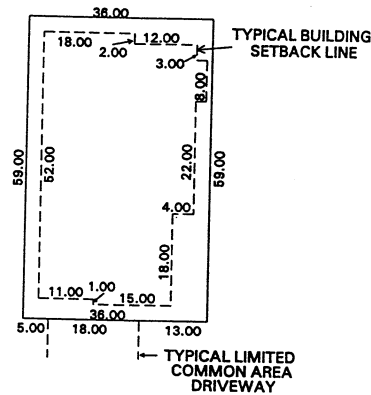

NOTE: This map is prepared for the use of the Washoe County Assessor for assessment and illustrative purposes only. It does not represent a survey of the premises. No liability is assumed as to the sufficiency or the accuracy of the data delineated hereon.

Office of Washoe County Assessor, Nevada - Robert W. McGowan

This area previously shown on 132-21
NOTE:
ASSESSOR'S BLOCK NUMBERS SHOWN IN ELLIPSES
ASSESSOR'S PARCEL NUMBERS SHOWN IN CIRCLES

Drawn by 4/11/97 TJF
Revised

1" = 50'

