



MT. BROOK STATION CONDOMINIUMS (#3807)

FIRST FLOOR


PORTION OF SW 1/4 OF SECTION 15, T16N - R18E

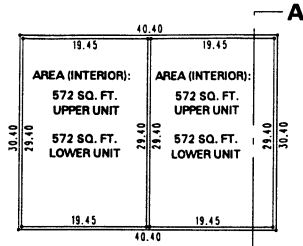

TYPICAL UNIT
SCALE: 1" = 20'

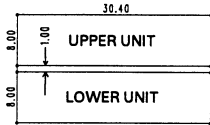

**SECTION A-A
AIRSPACE DIAGRAM**
SCALE: 1" = 20'

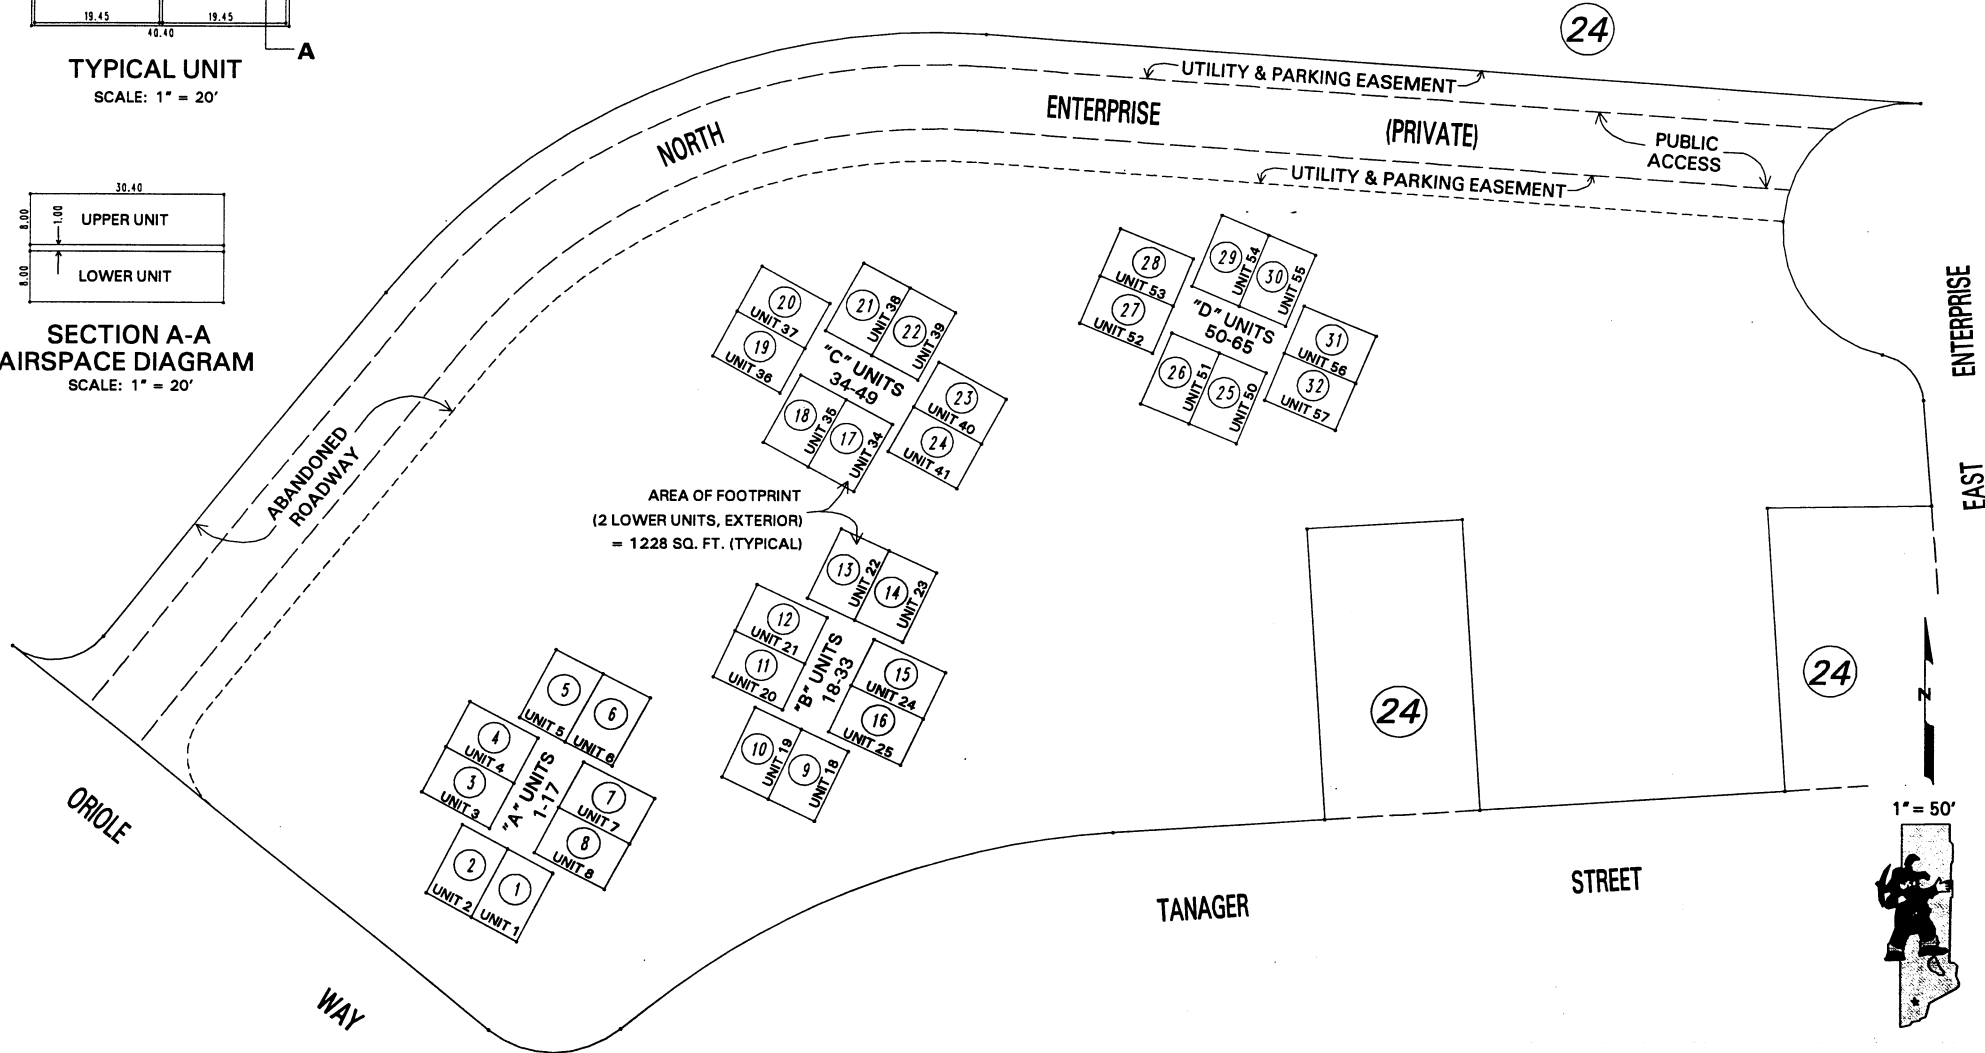

NOTE: This map is prepared for the use of the Washoe County Assessor for assessment and illustrative purposes only. It does not represent a survey of the premises. No liability is assumed as to the sufficiency or the accuracy of the data delineated hereon.

Office of Washoe County Assessor, Nevada - Robert W. McGowan

This area previously shown on 132-24

NOTE:
ASSESSOR'S BLOCK NUMBERS SHOWN IN ELLIPSES
ASSESSOR'S PARCEL NUMBERS SHOWN IN CIRCLES

Drawn by	TWT 4/7/00
Revised	