


(#2757)
SAGEWOOD ESTATES SUBDIVISION
UNIT NO. 3B

A POR. OF THE NW ¼ OF SEC. 27
T18N - R20E

(#2695)
SAGEWOOD ESTATES SUBDIVISION
UNIT NO. 3A

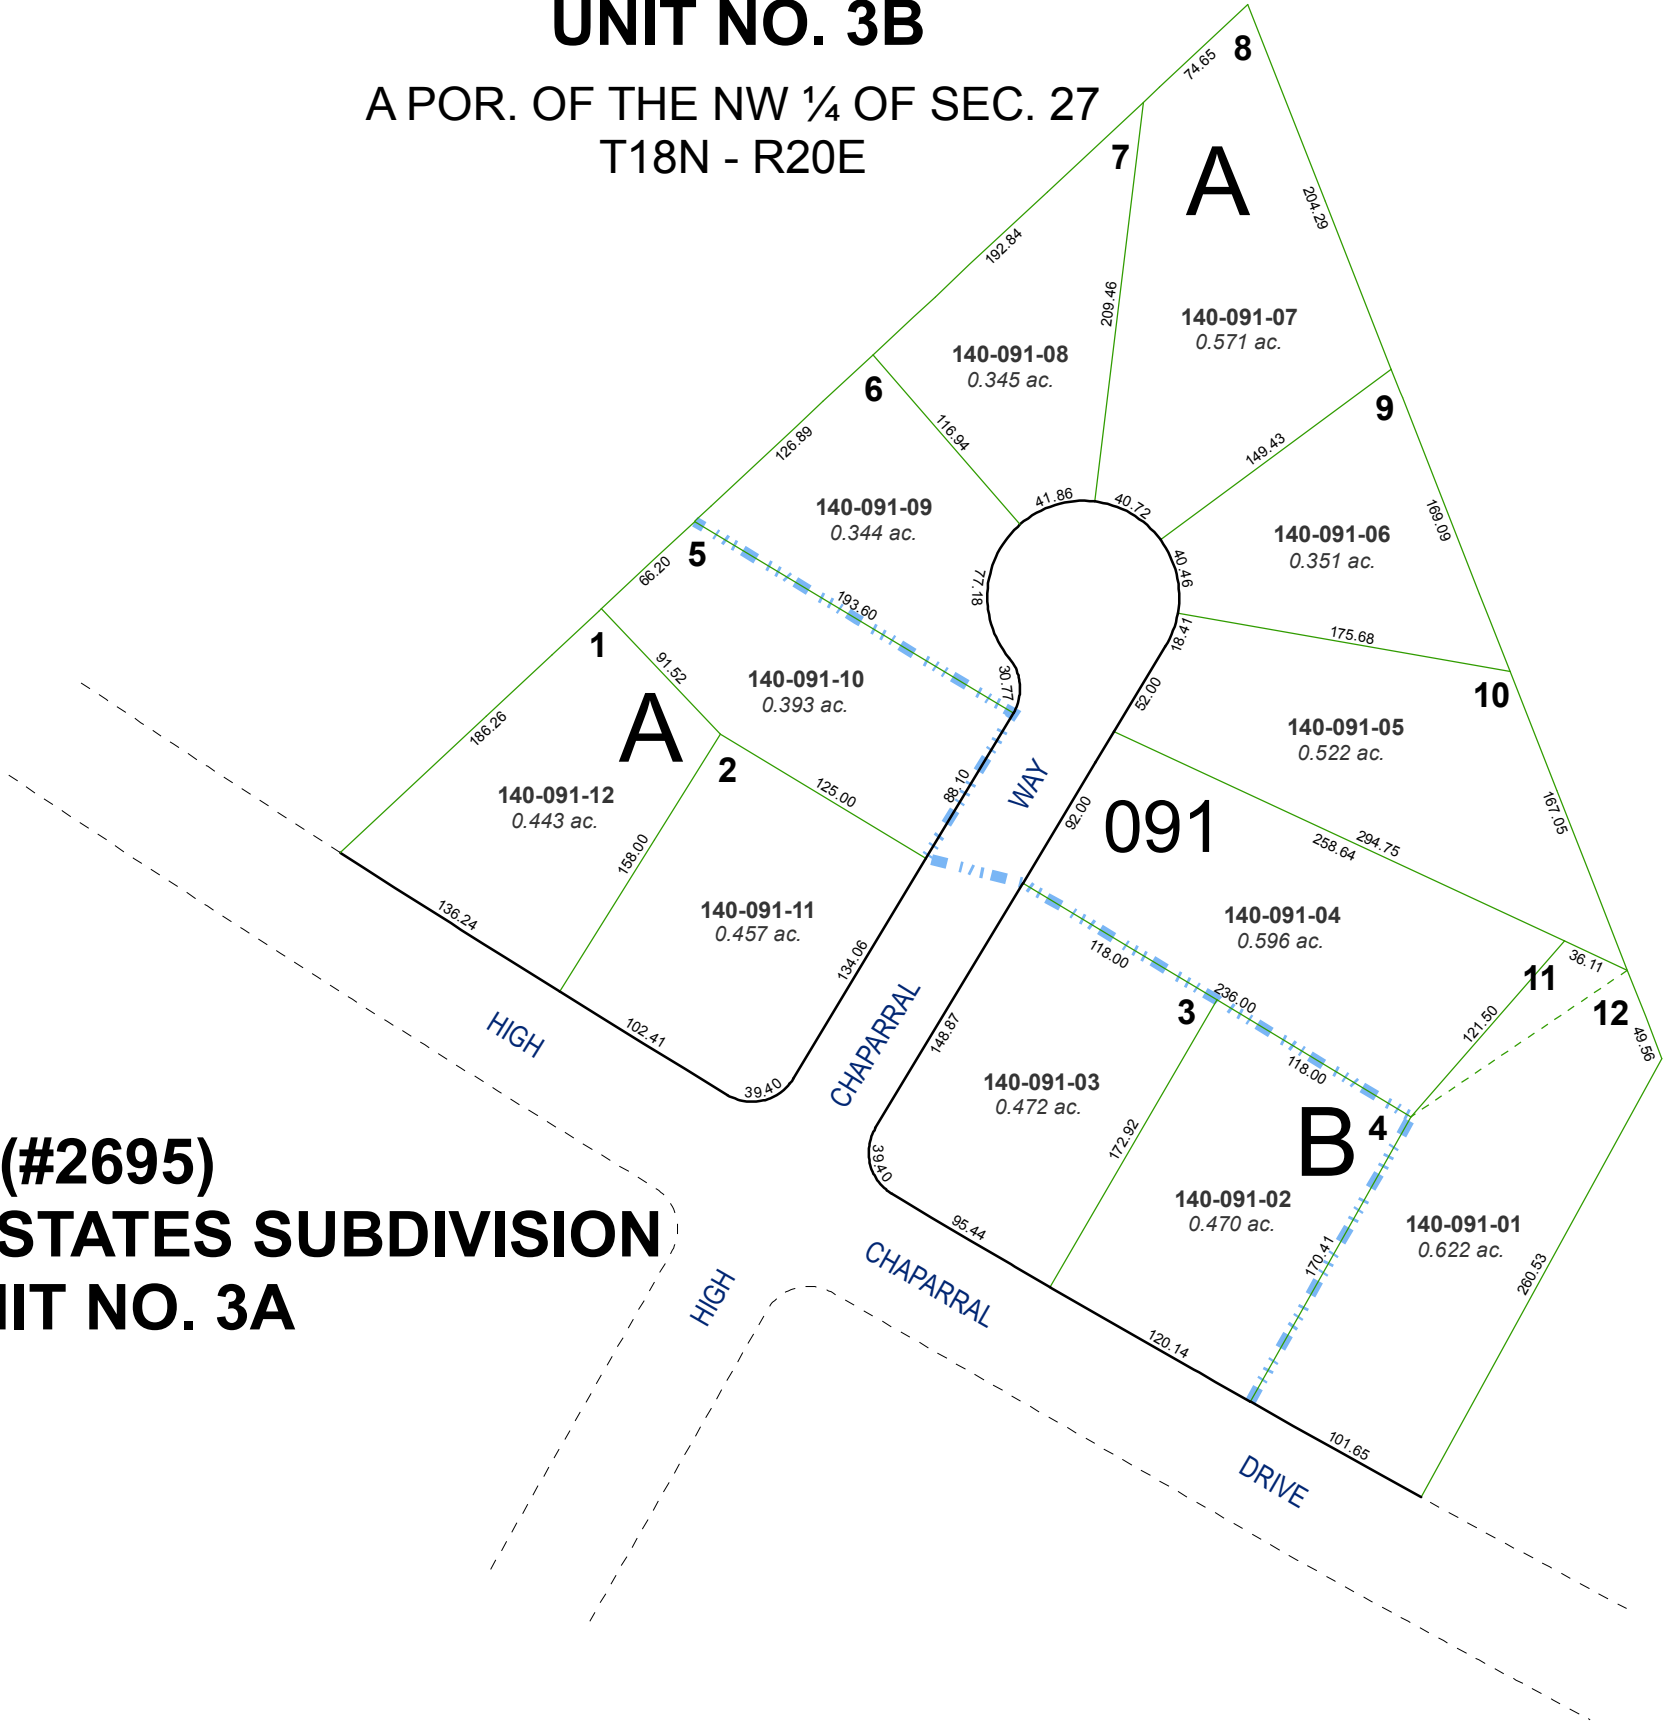


Assessor's Map Number



140-09

STATE OF NEVADA
WASHOE COUNTY
ASSESSOR'S OFFICE
Joshua G. Wilson, Assessor

1001 East Ninth Street
Building D
Reno, Nevada 89512
(775) 328-2231

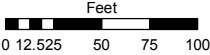

1 inch = 100 feet

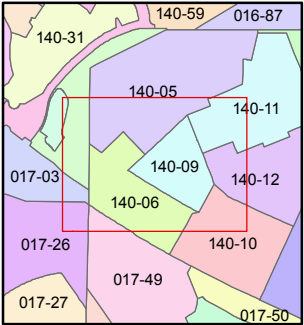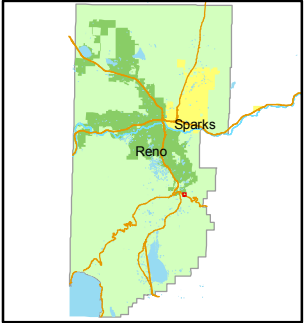

created by: NLH 4/18/2011

last updated: _____

area previously shown on map(s)

NOTE: This map was prepared for the use of the Washoe County Assessor for assessment and illustrative purposes only. It does not represent a survey of the premises. No liability is assumed as to the sufficiency or accuracy of the data delineated hereon.