


(#4140)
**VILLAGES AT DAMONTE RANCH
UNIT 12A**

A POR. OF THE NE ¼ OF SEC. 15
T18N - R20E

GPS 9
N 14,845,158.31
E 2,280,171.77

N 61.31.17"N
266.68'

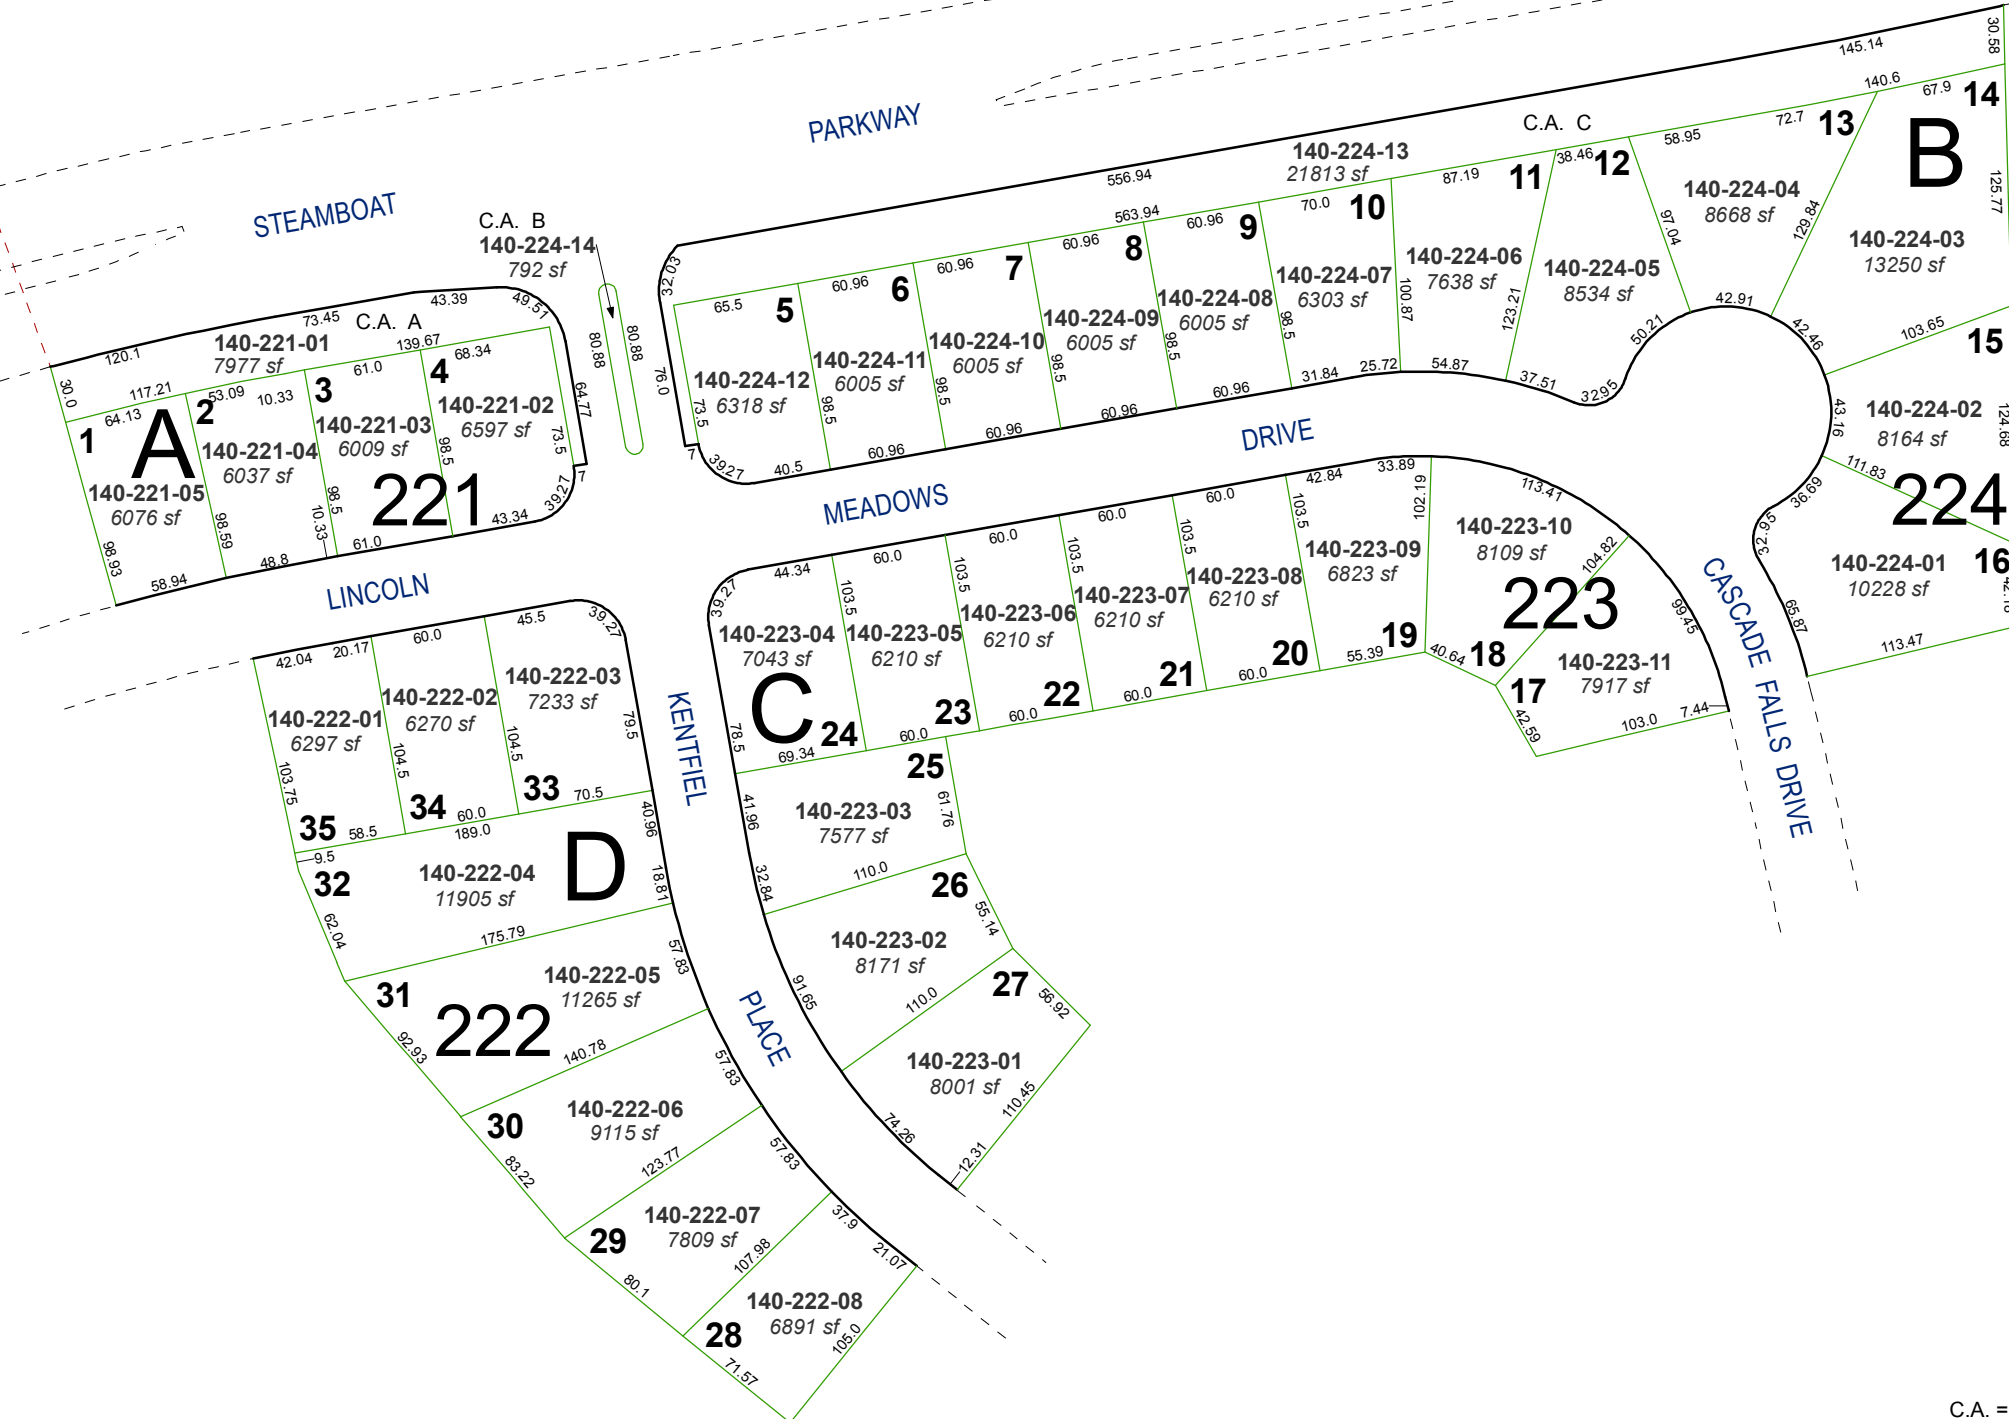

C.A. = COMMON AREA

Assessor's Map Number

140-22



STATE OF NEVADA
**WASHOE COUNTY
ASSESSOR'S OFFICE**
Joshua G. Wilson, Assessor

1001 East Ninth Street
Building D
Reno, Nevada 89512
(775) 328-2231



Feet
0 12.525 50 75 100

1 inch = 100 feet

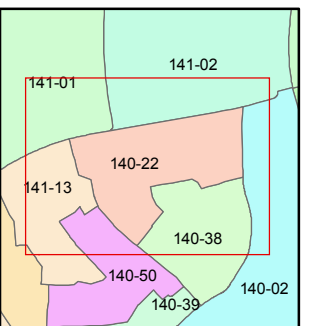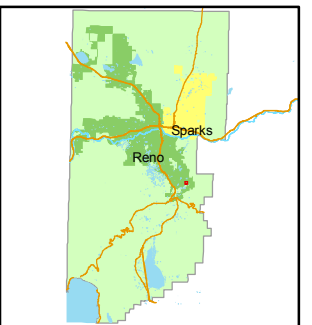

created by: NLH 6/20/2011

last updated: _____

area previously shown on map(s)
140-02

NOTE: This map was prepared for the use of the Washoe County Assessor for assessment and illustrative purposes only. It does not represent a survey of the premises. No liability is assumed as to the sufficiency or accuracy of the data delineated hereon.