


**(#4141)
VILLAGES AT DAMONTE RANCH
UNIT 13A**

A PORTION OF THE N ½ OF SECTION 15
T18N - R20E

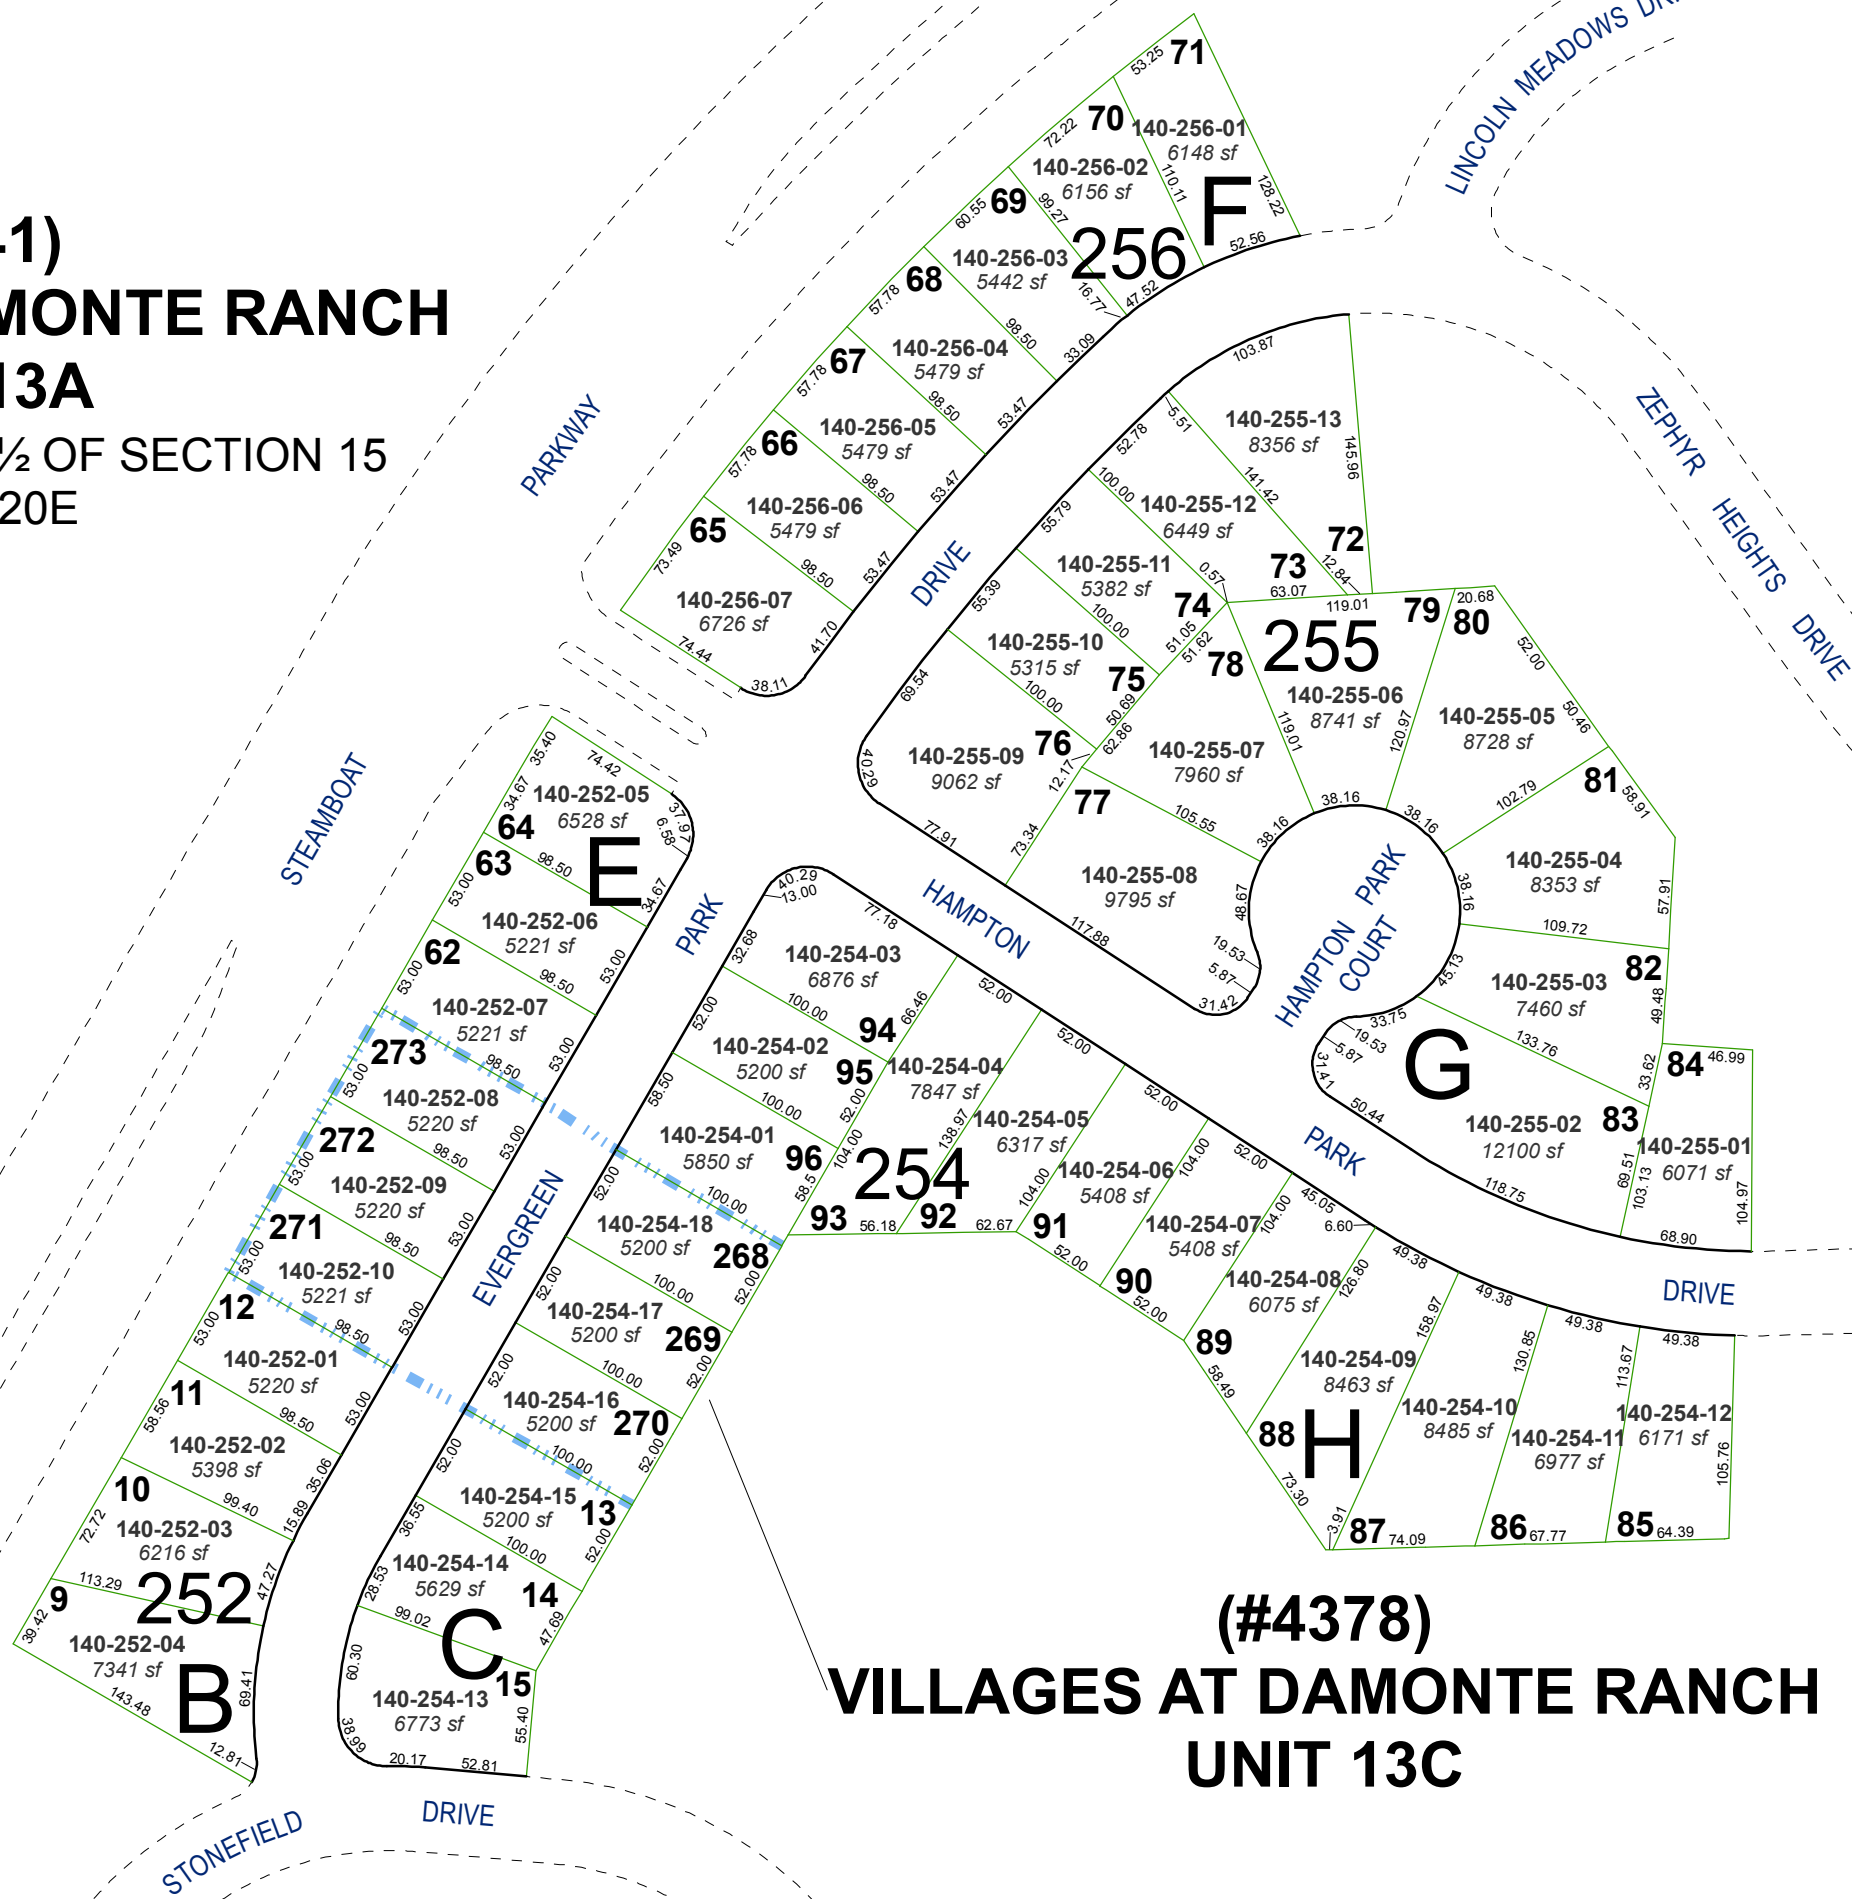

**(#4378)
VILLAGES AT DAMONTE RANCH
UNIT 13C**

Assessor's Map Number

140-25



STATE OF NEVADA
WASHOE COUNTY
ASSESSOR'S OFFICE
Joshua G. Wilson, Assessor

1001 East Ninth Street
Building D
Reno, Nevada 89512
(775) 328-2231



Feet
0 25 50 75 100

1 inch = 100 feet

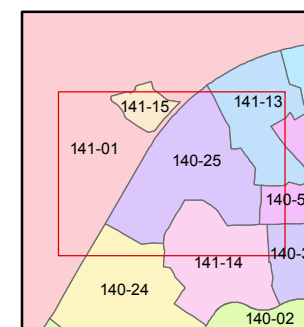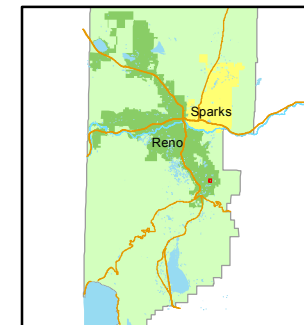

created by: NLH 6/20/2011

last updated: NLH 3/28/12

area previously shown on map(s)

140-02

NOTE: This map was prepared for the use of the Washoe County Assessor for assessment and illustrative purposes only. It does not represent a survey of the premises. No liability is assumed as to the sufficiency or accuracy of the data delineated hereon.