


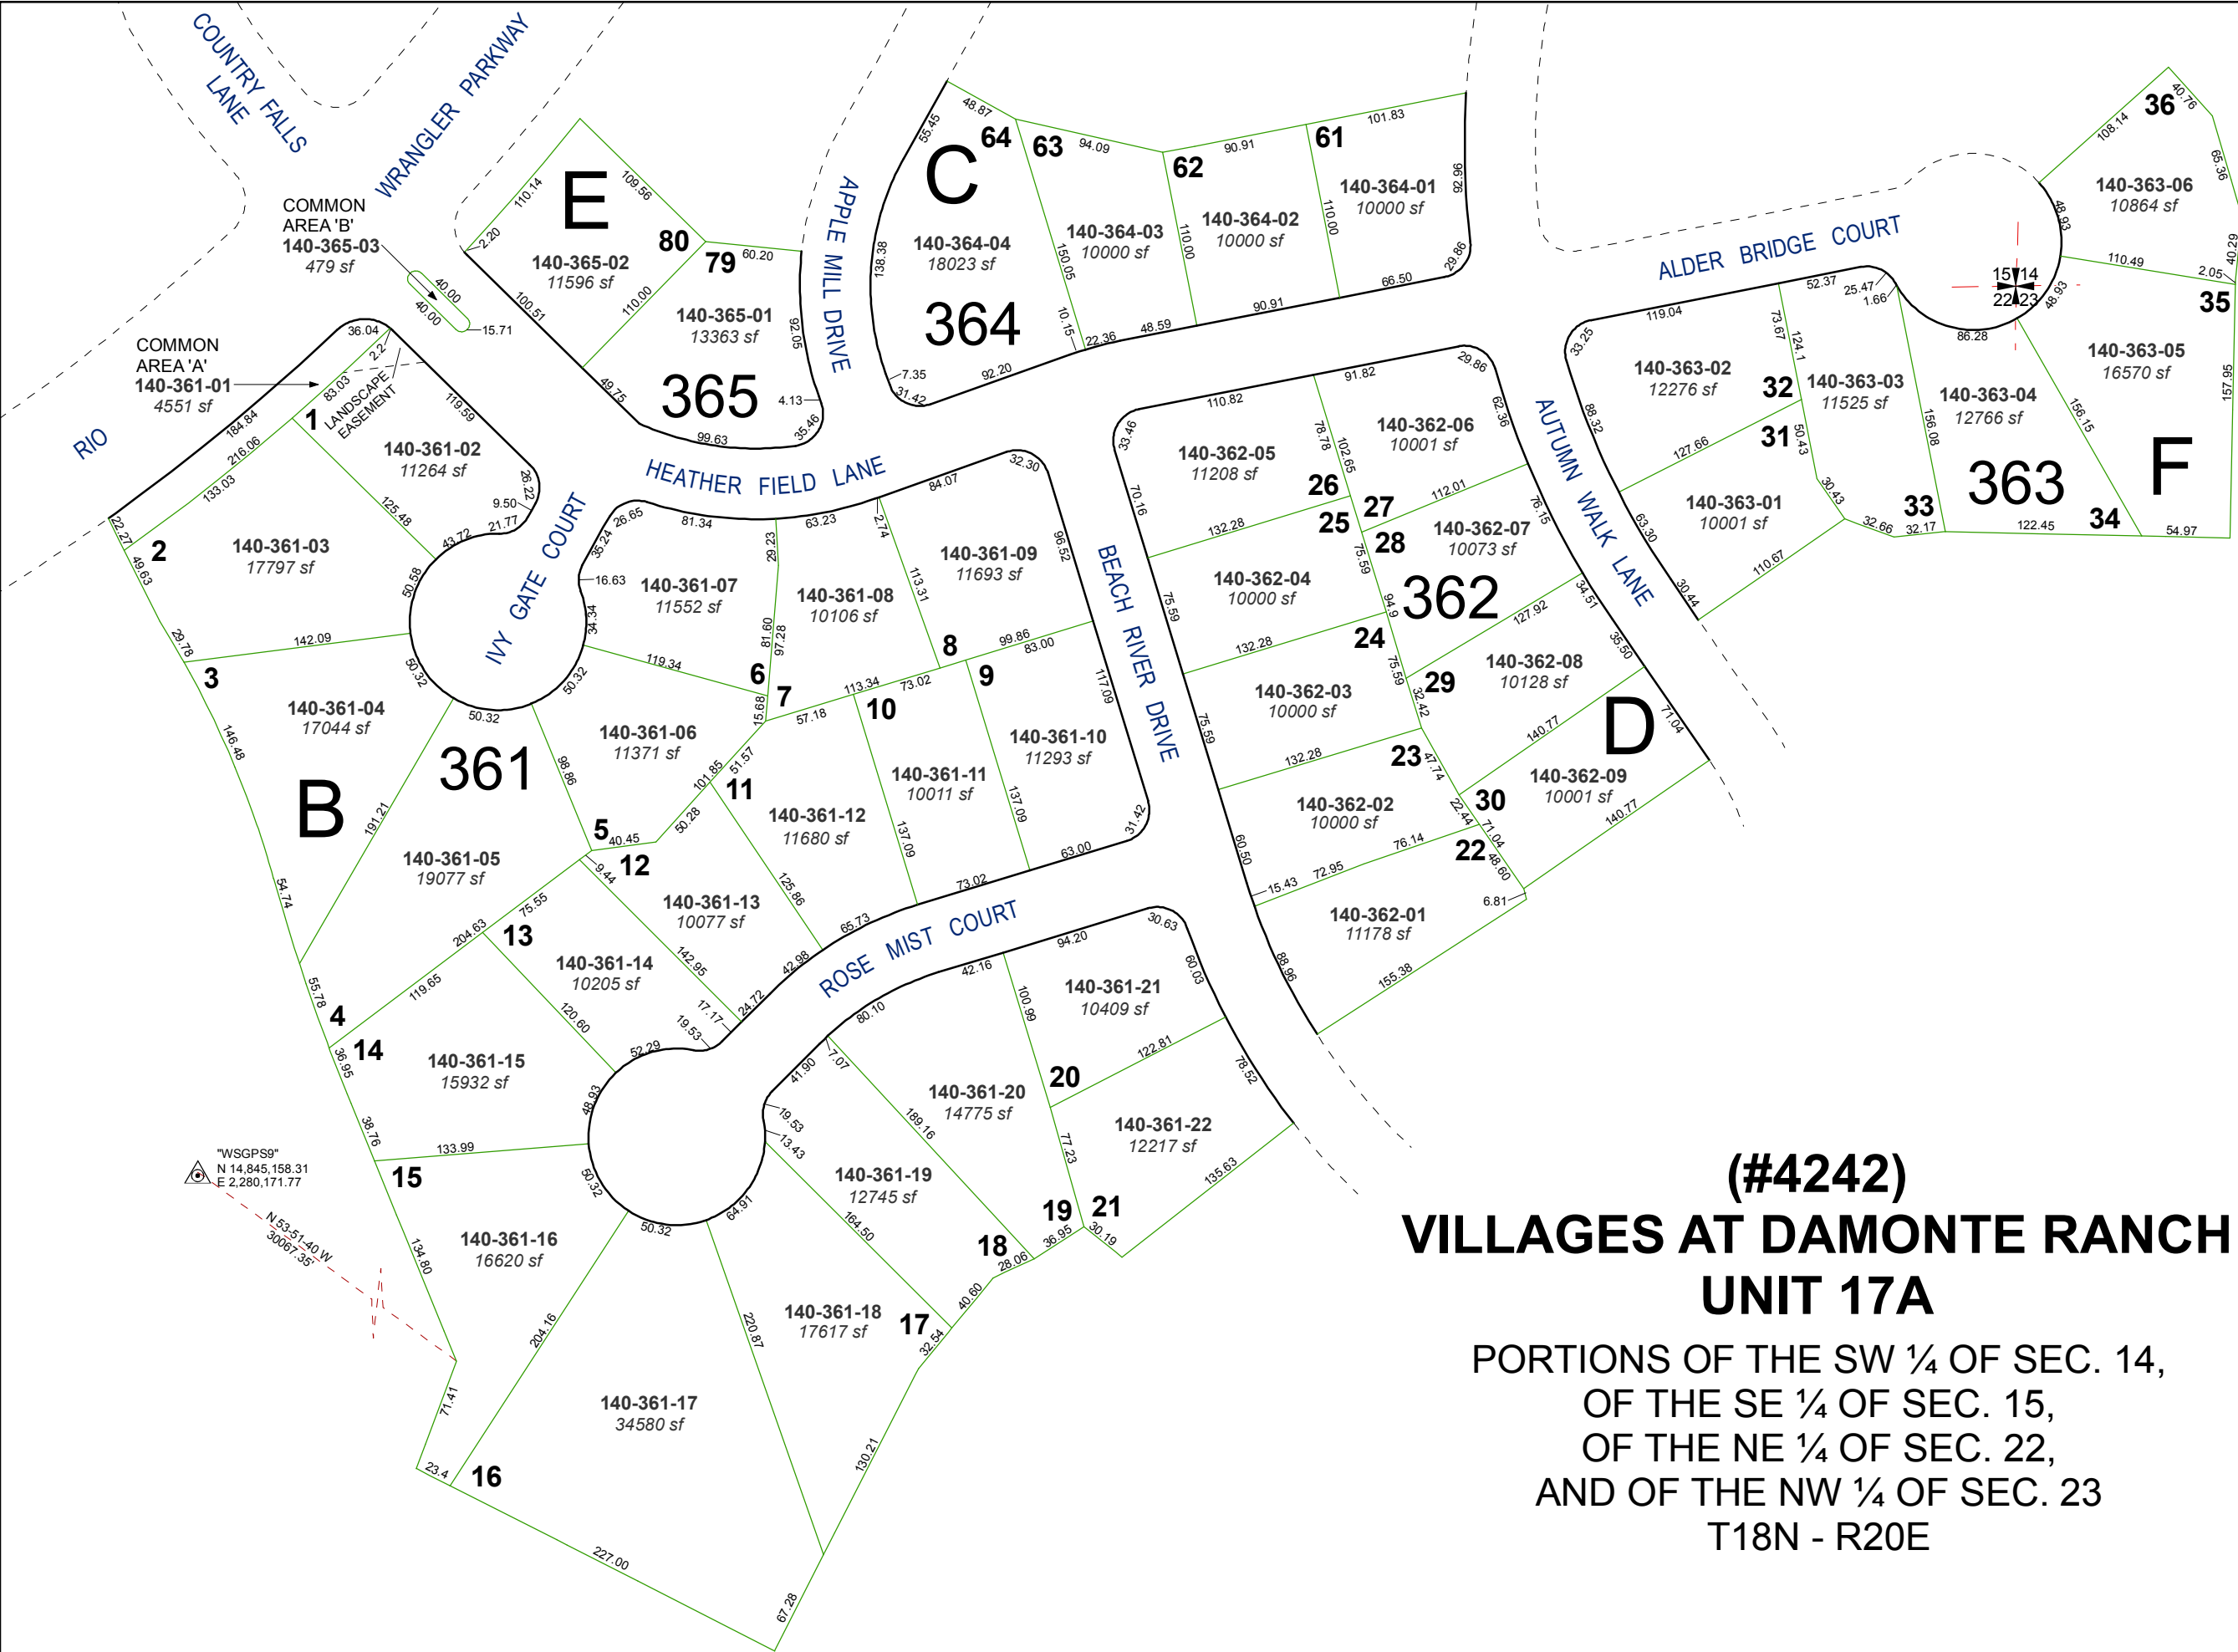

**(#4242)
VILLAGES AT DAMONTE RANCH
UNIT 17A**


PORTIONS OF THE SW ¼ OF SEC. 14,
OF THE SE ¼ OF SEC. 15,
OF THE NE ¼ OF SEC. 22,
AND OF THE NW ¼ OF SEC. 23
T18N - R20E

Assessor's Map Number



140-36

STATE OF NEVADA
WASHOE COUNTY
ASSESSOR'S OFFICE
Joshua G. Wilson, Assessor

1001 East Ninth Street
Building D
Reno, Nevada 89512
(775) 328-2231

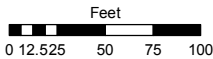

1 inch = 100 feet

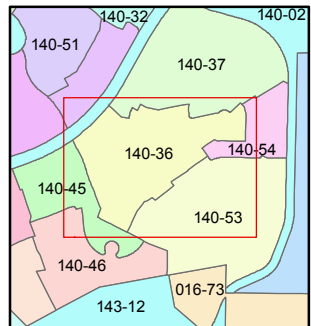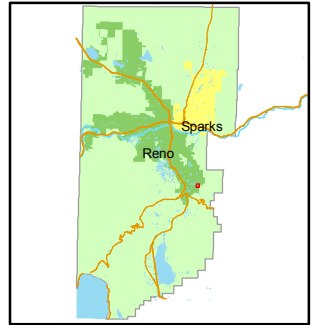

created by: NLH 8/04/2011

last updated: _____

area previously shown on map(s)

140-02

NOTE: This map was prepared for the use of the Washoe County Assessor for assessment and illustrative purposes only. It does not represent a survey of the premises. No liability is assumed as to the sufficiency or accuracy of the data delineated hereon.