


(#4266)
VILLAGES AT DAMONTE RANCH - UNIT 12B
A POR. OF THE NE ¼ OF SEC. 15
T18N - R20E


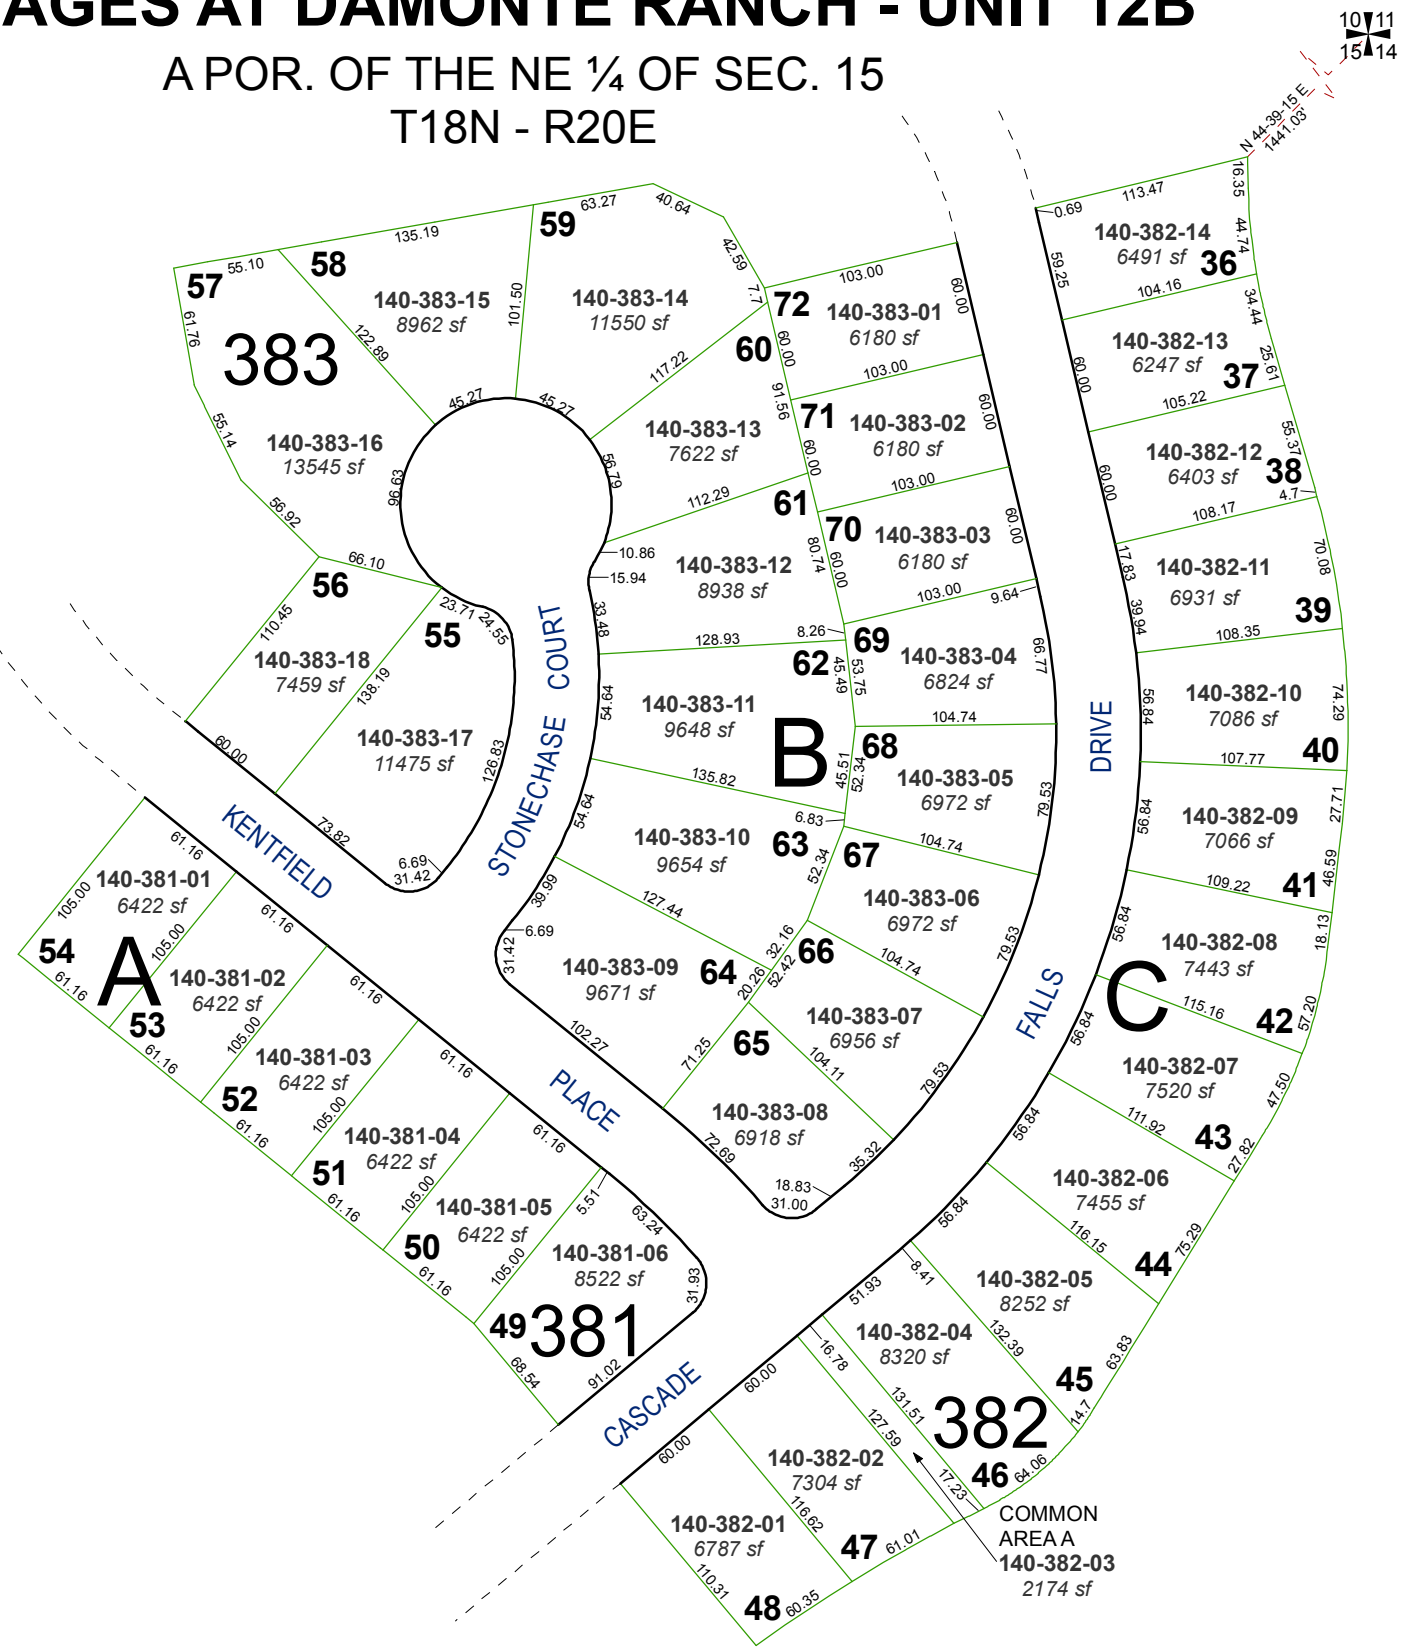


Assessor's Map Number
140-38

STATE OF NEVADA
WASHOE COUNTY
ASSESSOR'S OFFICE
Joshua G. Wilson, Assessor
1001 East Ninth Street
Building D
Reno, Nevada 89512
(775) 328-2231



Feet
0 12.525 50 75 100
1 inch = 100 feet

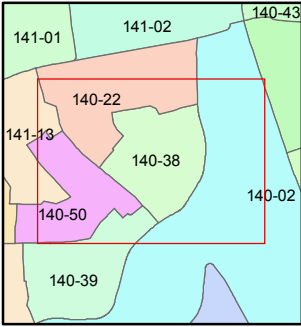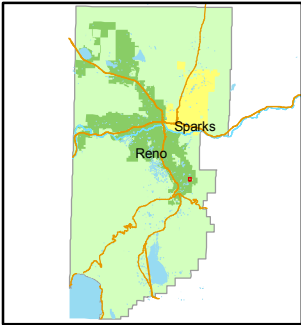

created by: NLH 8/11/2011
last updated: _____
area previously shown on map(s)
140-02

NOTE: This map was prepared for the use of the Washoe County Assessor for assessment and illustrative purposes only. It does not represent a survey of the premises. No liability is assumed as to the sufficiency or accuracy of the data delineated hereon.