


(#4341)
VILLAGES AT DAMONTE RANCH
UNIT 16-B


PORTIONS OF SE ¼ OF SEC. 15
& NE ¼ OF SEC. 22
T18N - R20E

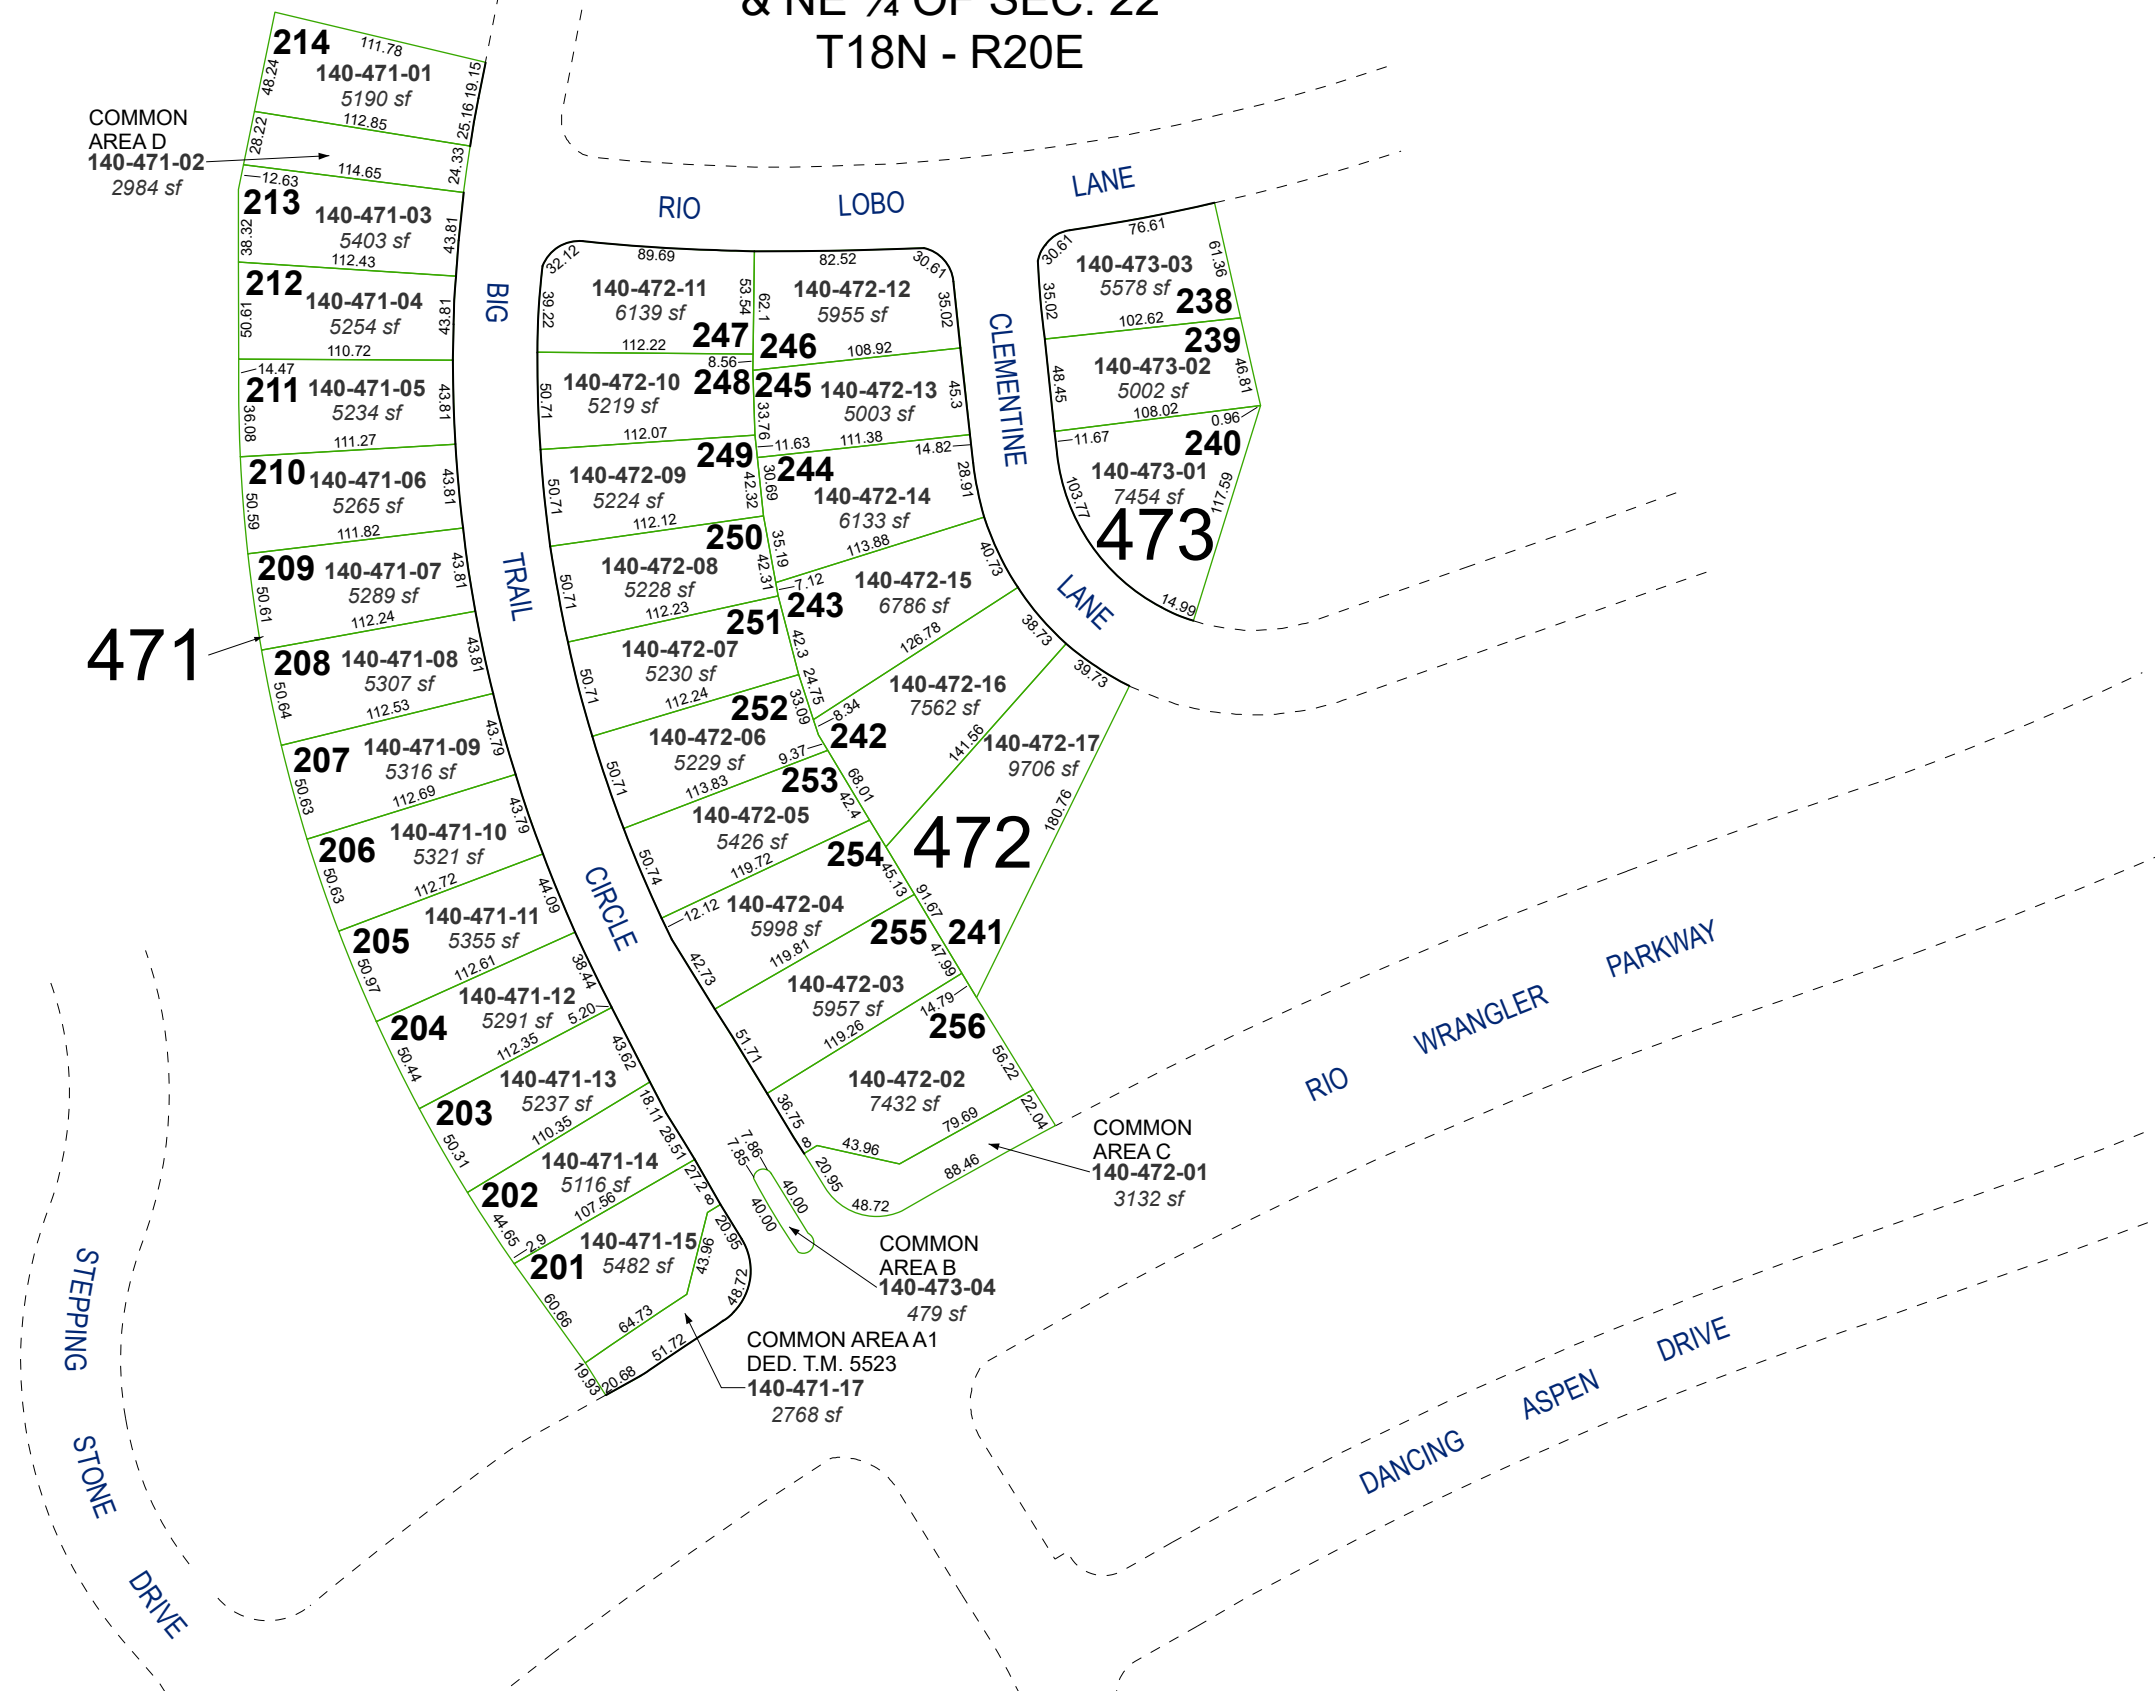



Assessor's Map Number

140-47

STATE OF NEVADA
WASHOE COUNTY
ASSESSOR'S OFFICE
1001 East Ninth Street, Building D
Reno, Nevada 89512
(775) 328-2231

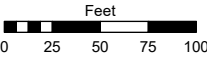

1 inch = 100 feet

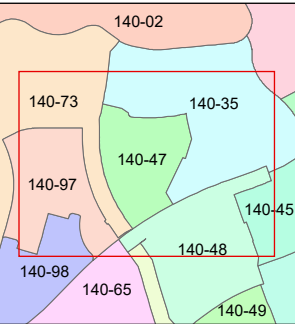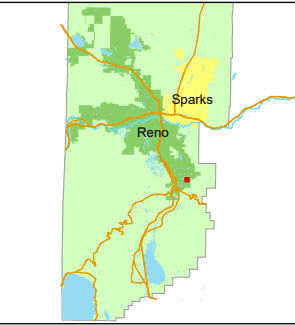

created by: NLH 9/13/2011

updated: SR 4/13/23 JKF 6/11/26

area previously shown on map(s):

140-02

NOTE: This map was prepared for the use of the Washoe County Assessor for assessment and illustrative purposes only. It does not represent a survey of the premises. No liability is assumed as to the sufficiency or accuracy of the data delineated hereon.