


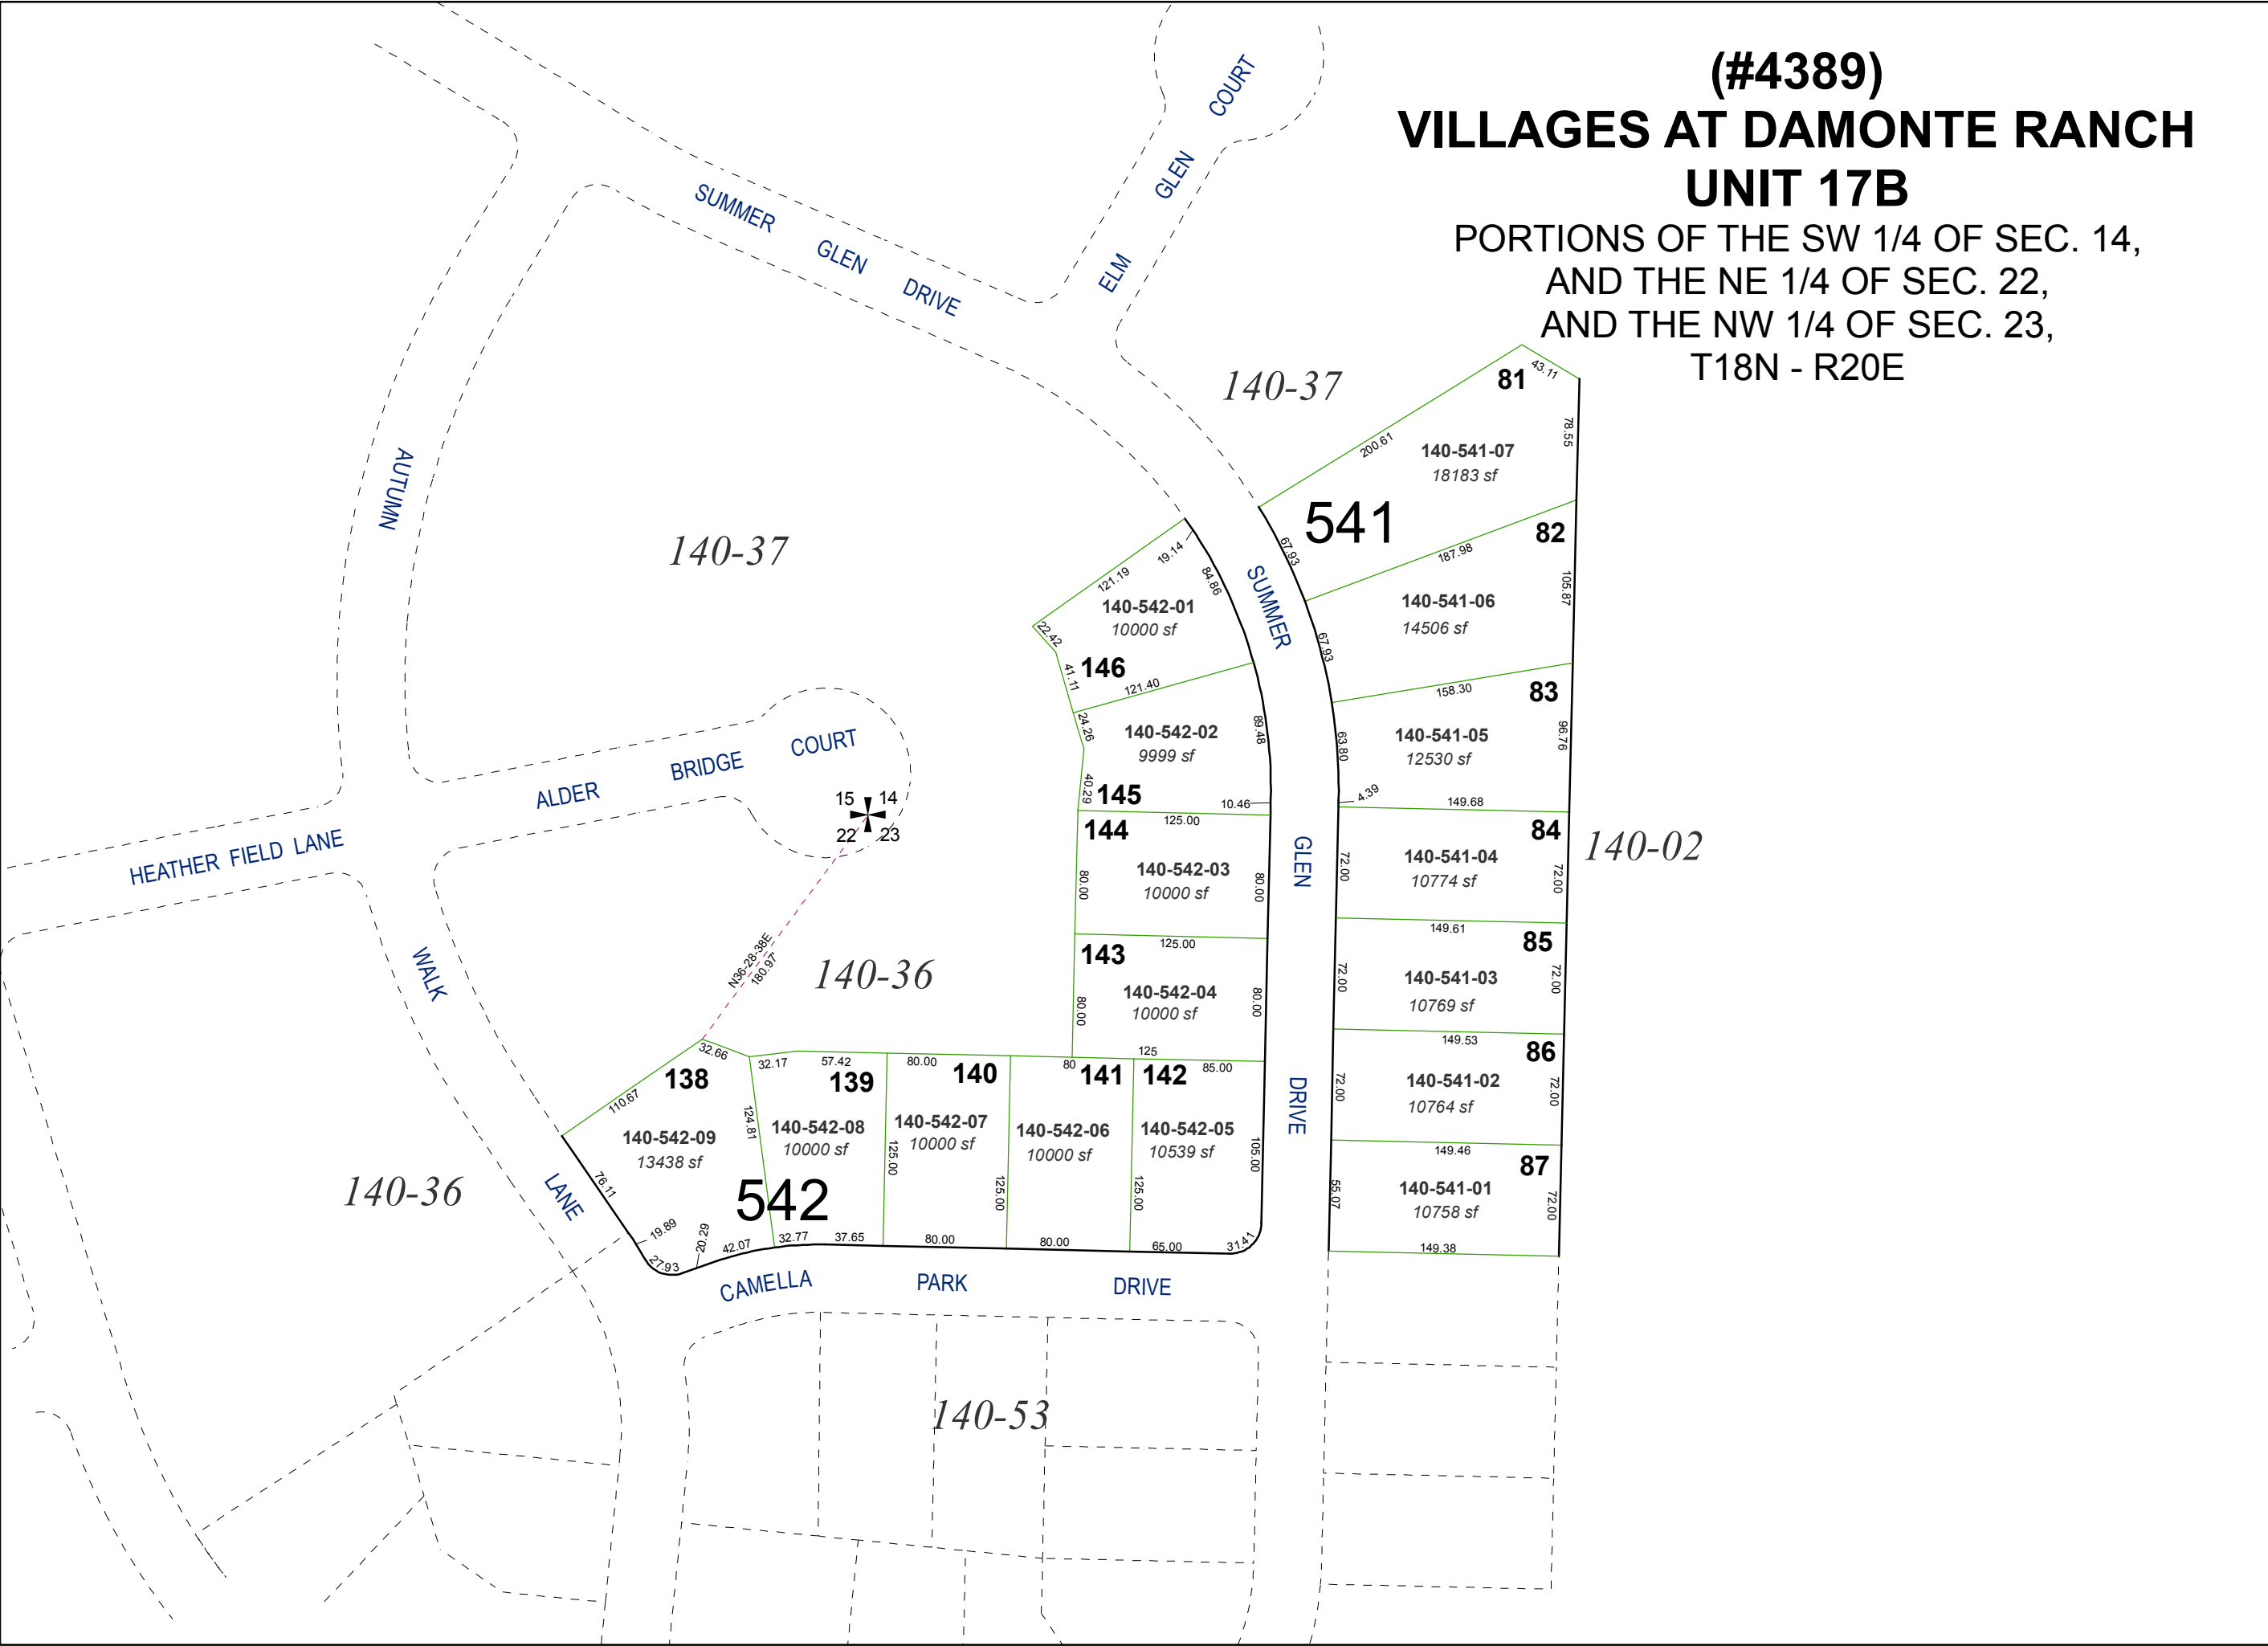


(#4389)
VILLAGES AT DAMONTE RANCH
UNIT 17B
PORTIONS OF THE SW 1/4 OF SEC. 14,
AND THE NE 1/4 OF SEC. 22,
AND THE NW 1/4 OF SEC. 23,
T18N - R20E

Assessor's Map Number



140-54

STATE OF NEVADA
WASHOE COUNTY
ASSESSOR'S OFFICE
Joshua G. Wilson, Assessor

1001 East Ninth Street
Building D
Reno, Nevada 89512
(775) 328-2231

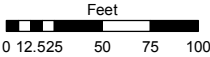

1 inch = 100 feet

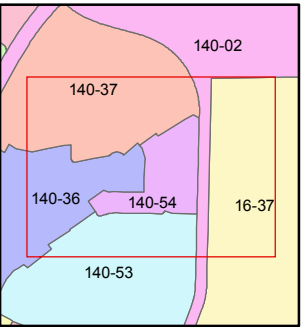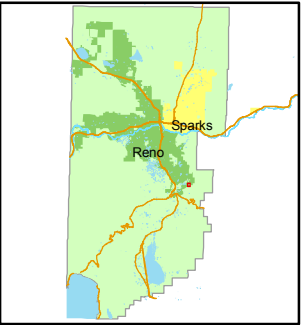

created by: NLH 4/03/2009

last updated: _____

area previously shown on map(s)

140-02

NOTE: This map was prepared for the use of the Washoe County Assessor for assessment and illustrative purposes only. It does not represent a survey of the premises. No liability is assumed as to the sufficiency or accuracy of the data delineated hereon.