


(#4474)
CURTI RANCH TWO - UNIT 7
PORTIONS OF THE SE ¼ OF SEC. 21,
THE SW ¼ OF SEC. 22,
THE NW ¼ OF SEC. 27,
AND THE NE ¼ OF SEC. 28,
T18N - R20E

BOOK 143


BOOK 016

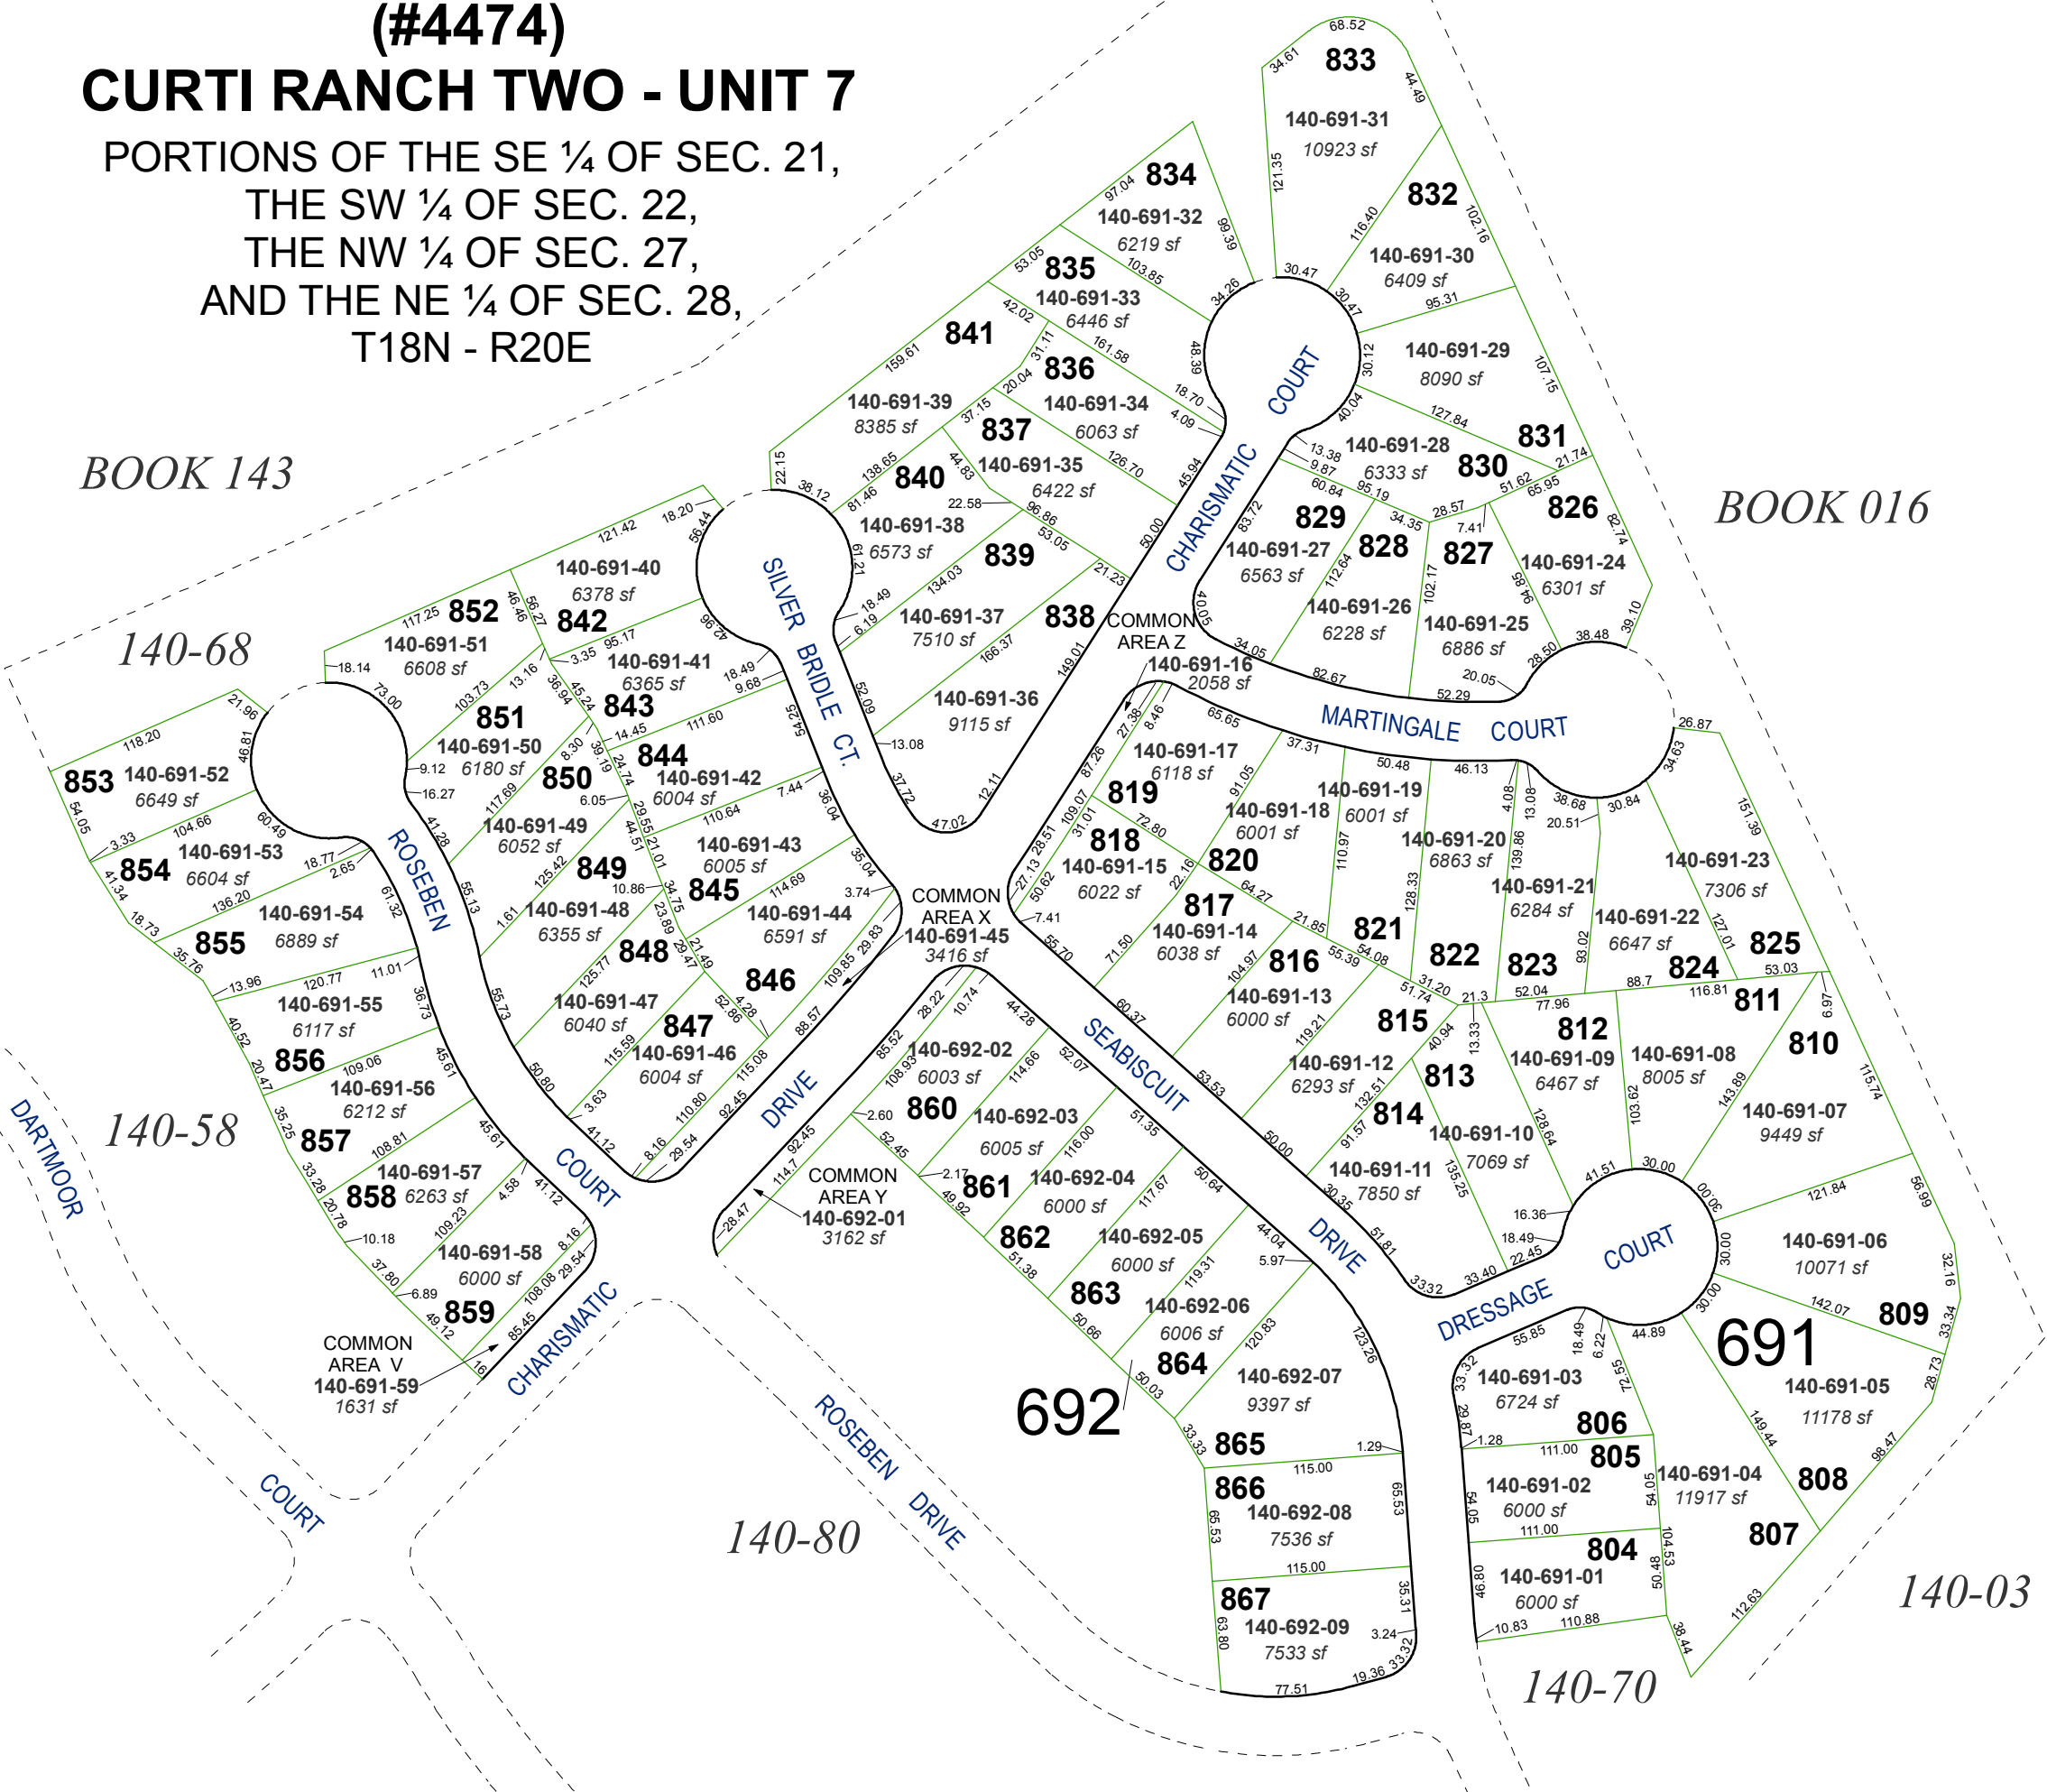



Assessor's Map Number
140-69

STATE OF NEVADA
WASHOE COUNTY
ASSESSOR'S OFFICE
Joshua G. Wilson, Assessor

1001 East Ninth Street
Building D
Reno, Nevada 89512
(775) 328-2231

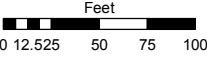

1 inch = 100 feet

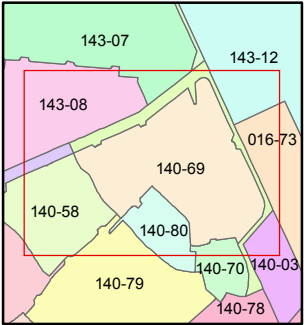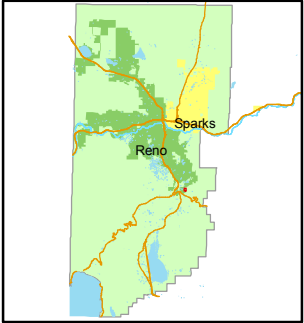

created by: NLH 6/10/2010

last updated: _____

area previously shown on map(s)

140-03

NOTE: This map was prepared for the use of the Washoe County Assessor for assessment and illustrative purposes only. It does not represent a survey of the premises. No liability is assumed as to the sufficiency or accuracy of the data delineated hereon.