


(#4497)  
**DAMONTE RANCH VILLAGES**  
**UNIT 22**

PORTIONS OF THE SW ¼ OF SEC. 15  
AND OF THE NW ¼ OF SEC. 22  
T18N - R20E

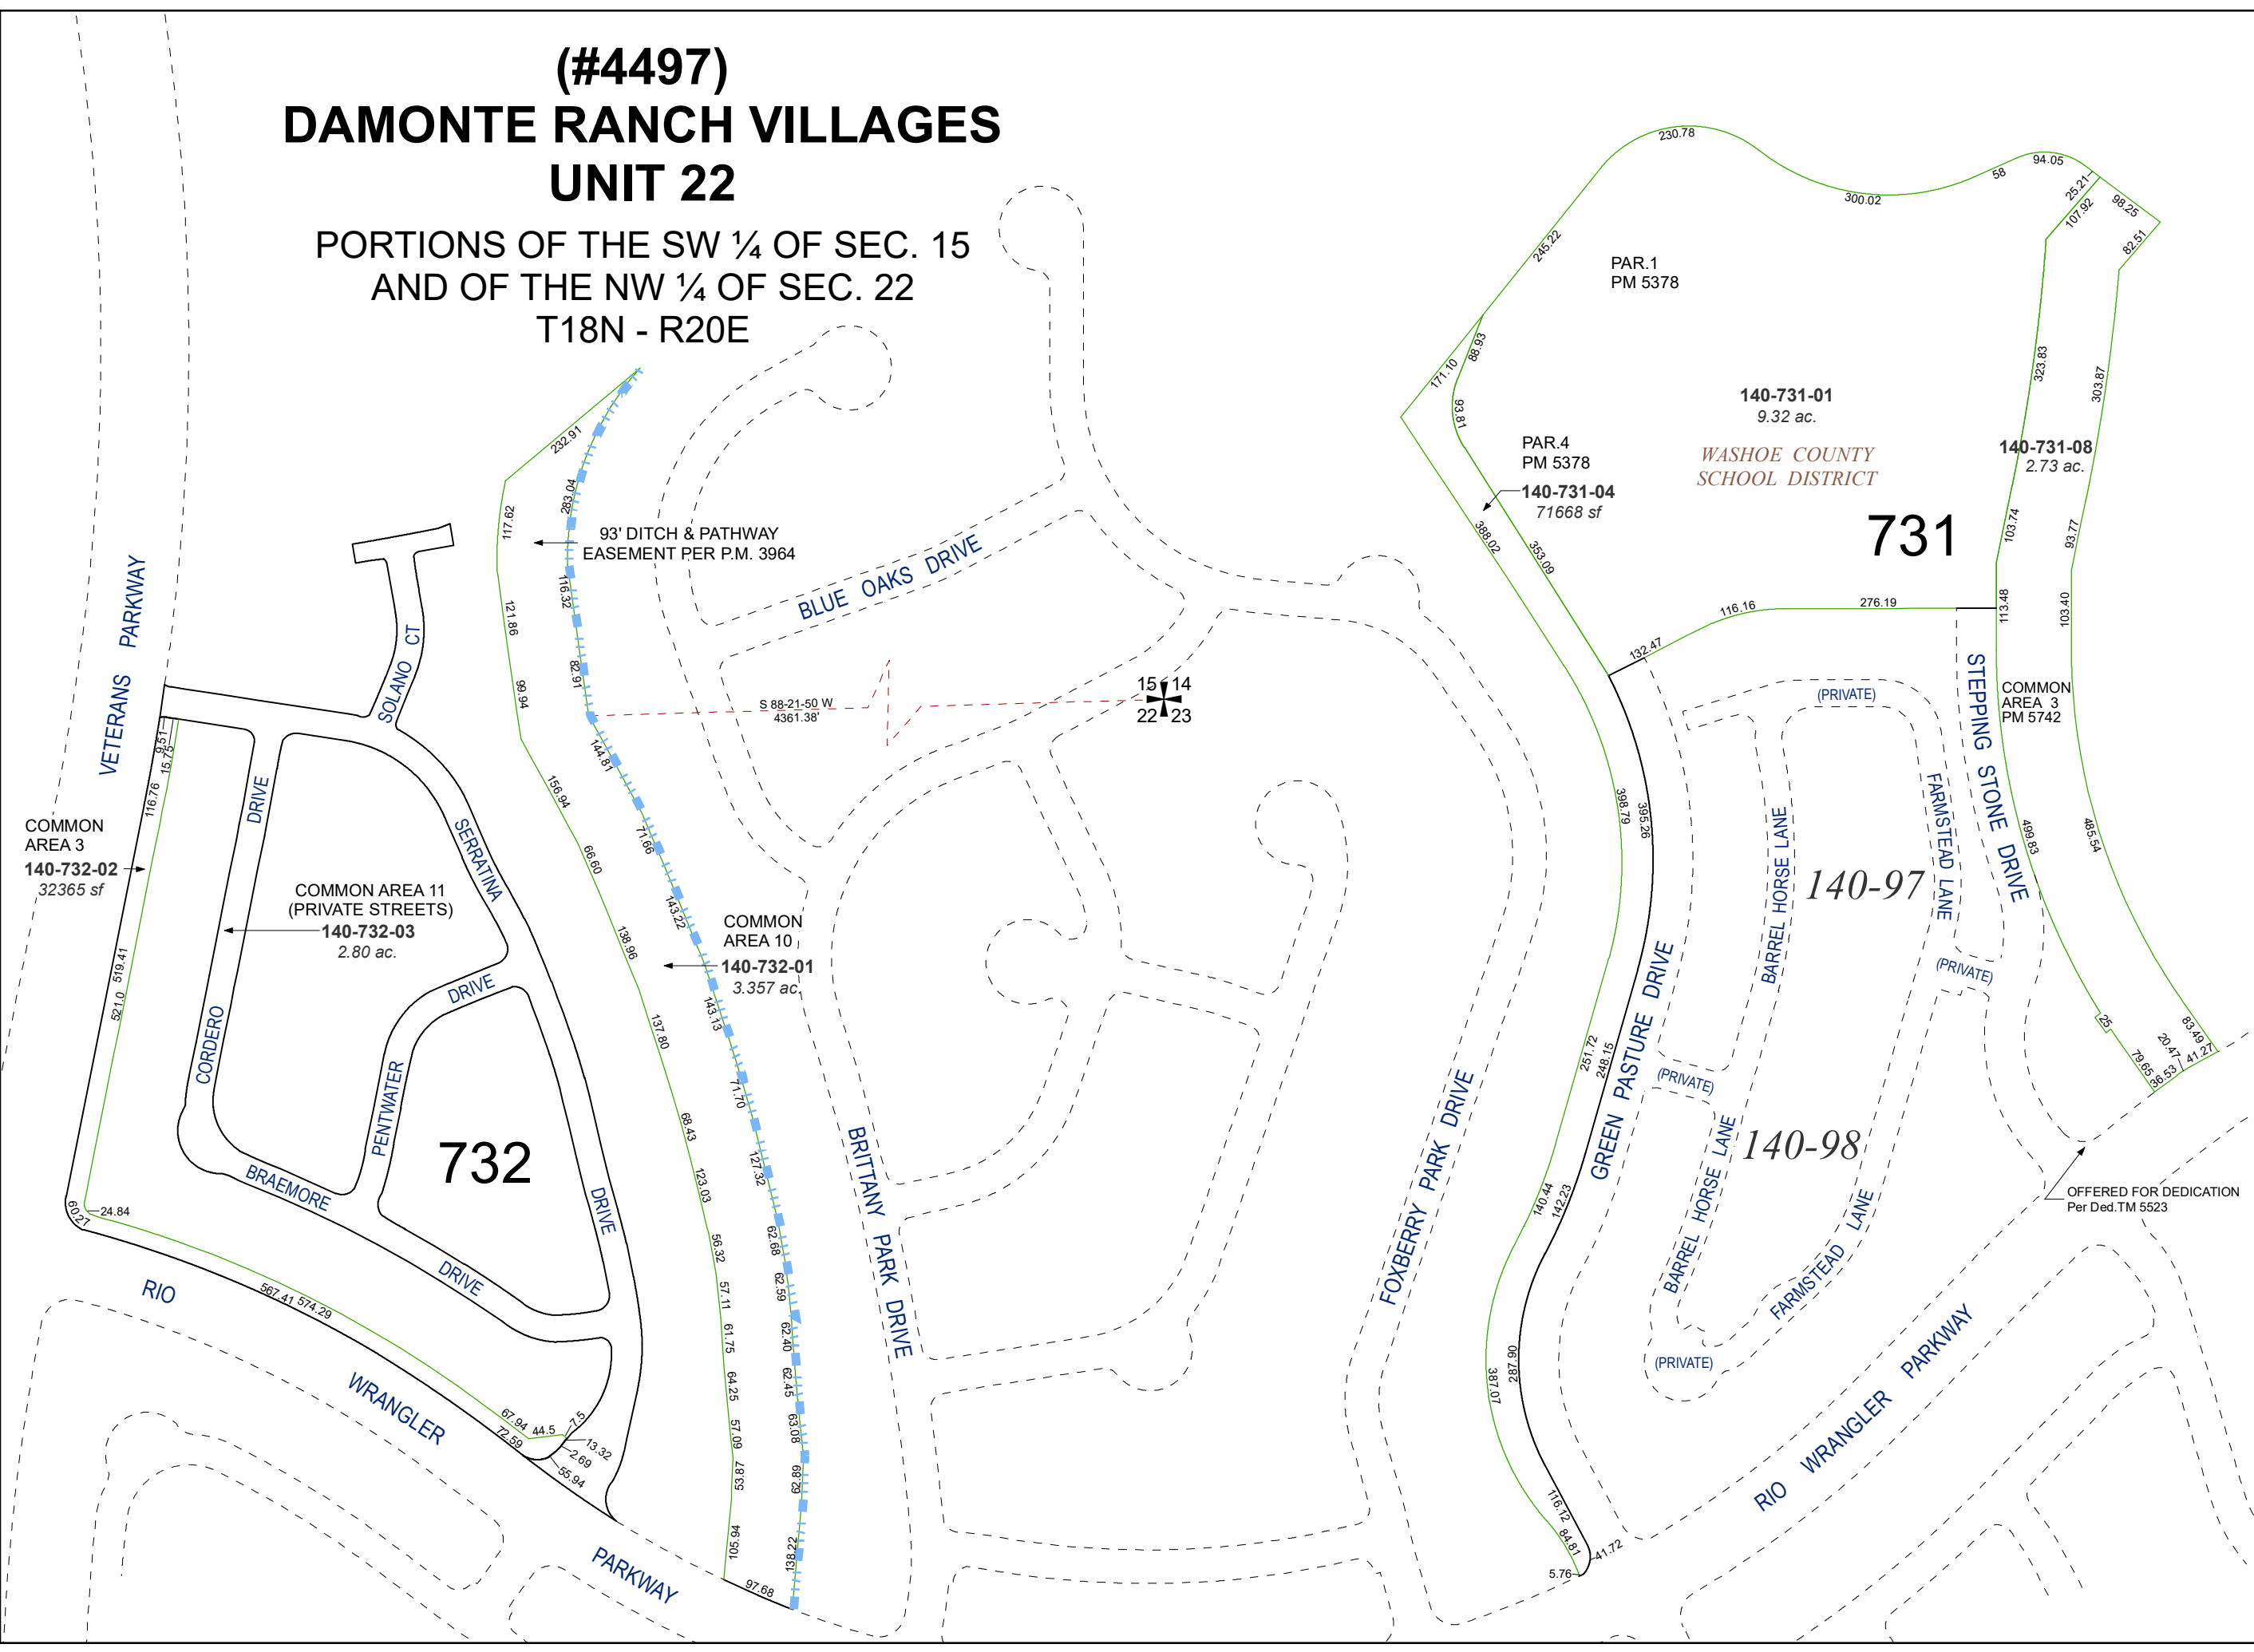

Assessor's Map Number

**140-73**



STATE OF NEVADA  
**WASHOE COUNTY**  
**ASSESSOR'S OFFICE**

1001 East Ninth Street, Building D  
Reno, Nevada 89512  
(775) 328-2231



Feet  
0 50 100 150 200

1 inch = 200 feet

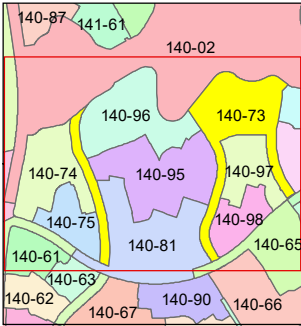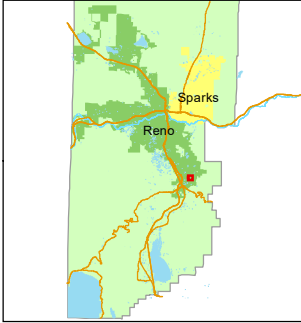

created by: NLH 09/22/2011

updated: JRA 10/02/24

area previously shown on map(s):

140-02

NOTE: This map was prepared for the use of the Washoe County Assessor for assessment and illustrative purposes only. It does not represent a survey of the premises. No liability is assumed as to the sufficiency or accuracy of the data delineated hereon.