


(#4715)
THE ESPLANADE AT DAMONTE RANCH
VILLAGE 24 - A



A CONDOMINIUM SUBDIVISION
A POR. OF THE SW ¼ OF SEC. 15
T18N - R20E

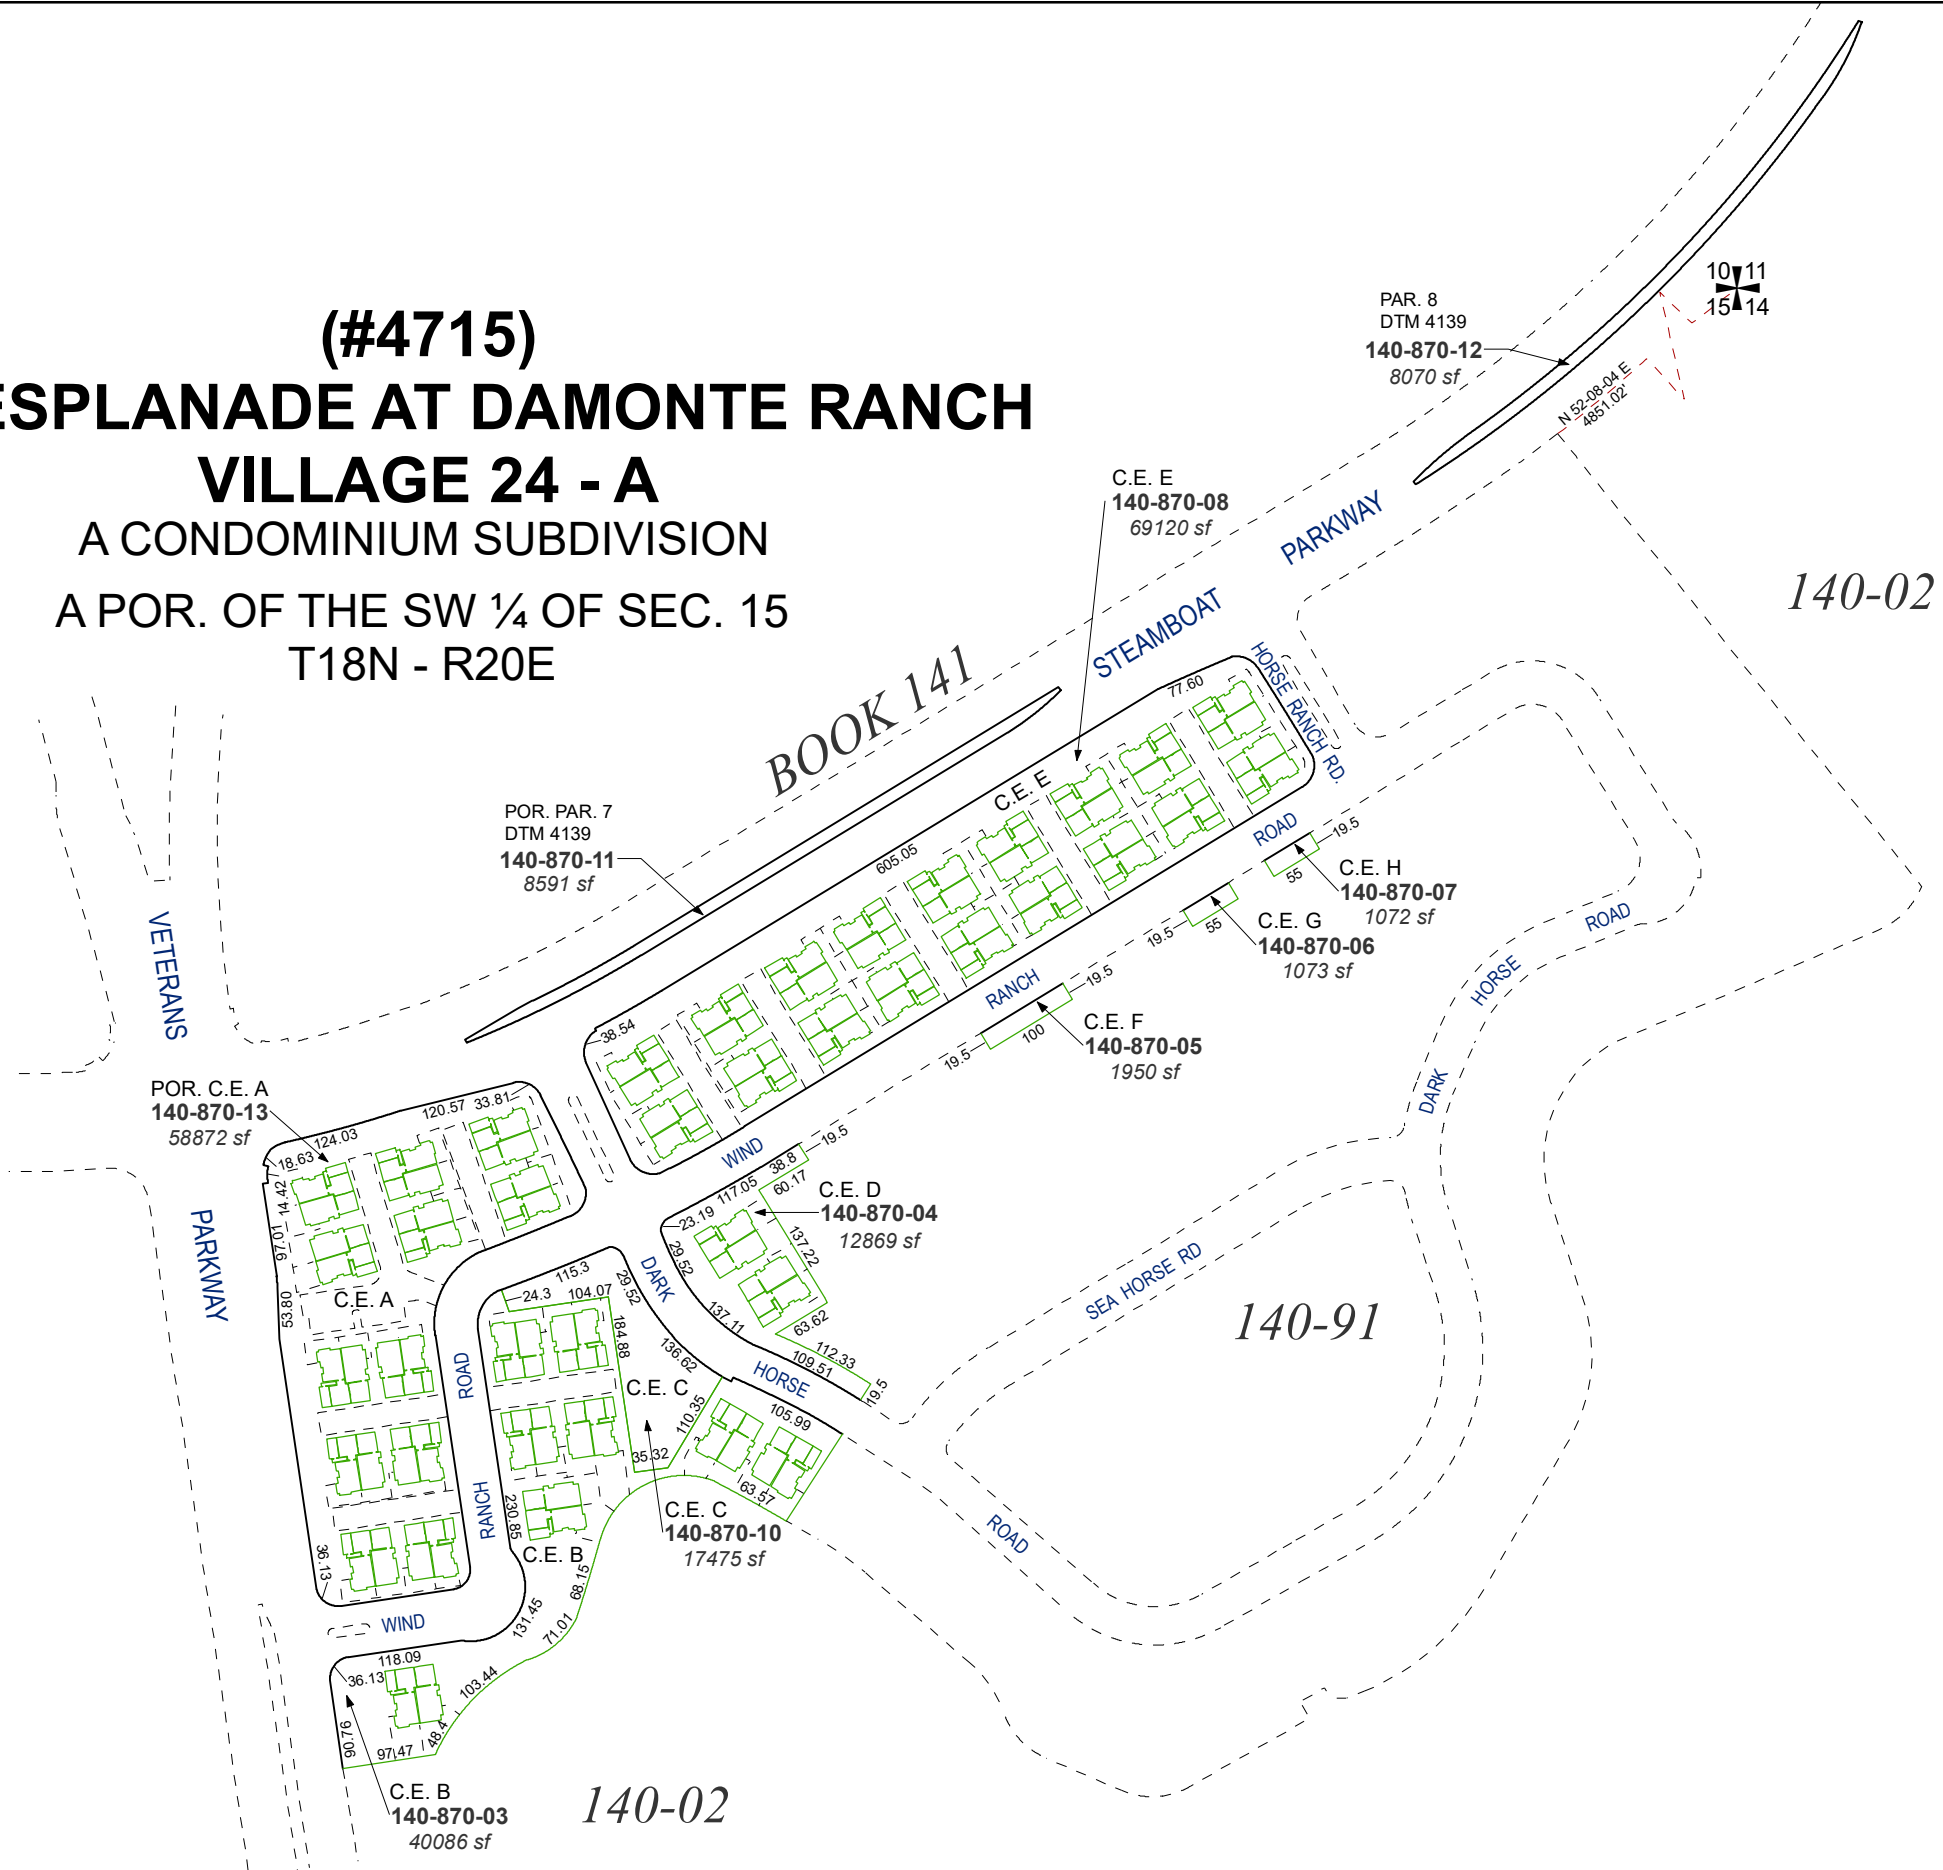

NOTES:
C.E. = COMMON ELEMENT
FOR 1st FLOOR UNIT PARCELS, SEE PAGES 140-87-S1 TO S5
FOR 2nd FLOOR UNIT PARCELS, SEE PAGES 140-92 TO S4
FOR UNIT DETAILS, SEE PAGES 140-87-S6 AND S7

Assessor's Map Number
140-87

STATE OF NEVADA
WASHOE COUNTY
ASSESSOR'S OFFICE
1001 East Ninth Street, Building D
Reno, Nevada 89512
(775) 328-2231

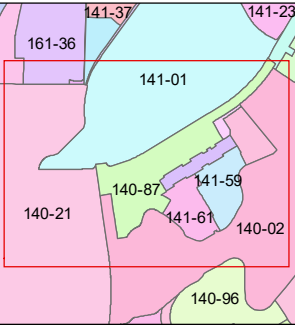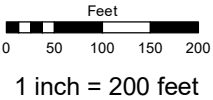

created by: NLH 06/11/2010
updated: NLH 10/03/11 JRA 04/26/24
JRA 07/10/24

area previously shown on map(s):
140-02

NOTE: This map was prepared for the use of the Washoe County Assessor for assessment and illustrative purposes only. It does not represent a survey of the premises. No liability is assumed as to the sufficiency or accuracy of the data delineated hereon.