


(#4715)
**ESPLANADE AT DAMONTE RANCH
VILLAGE 24-A**

A CONDOMINIUM SUBDIVISION

A POR. OF THE SW ¼ OF SEC. 15
T18N - R20E

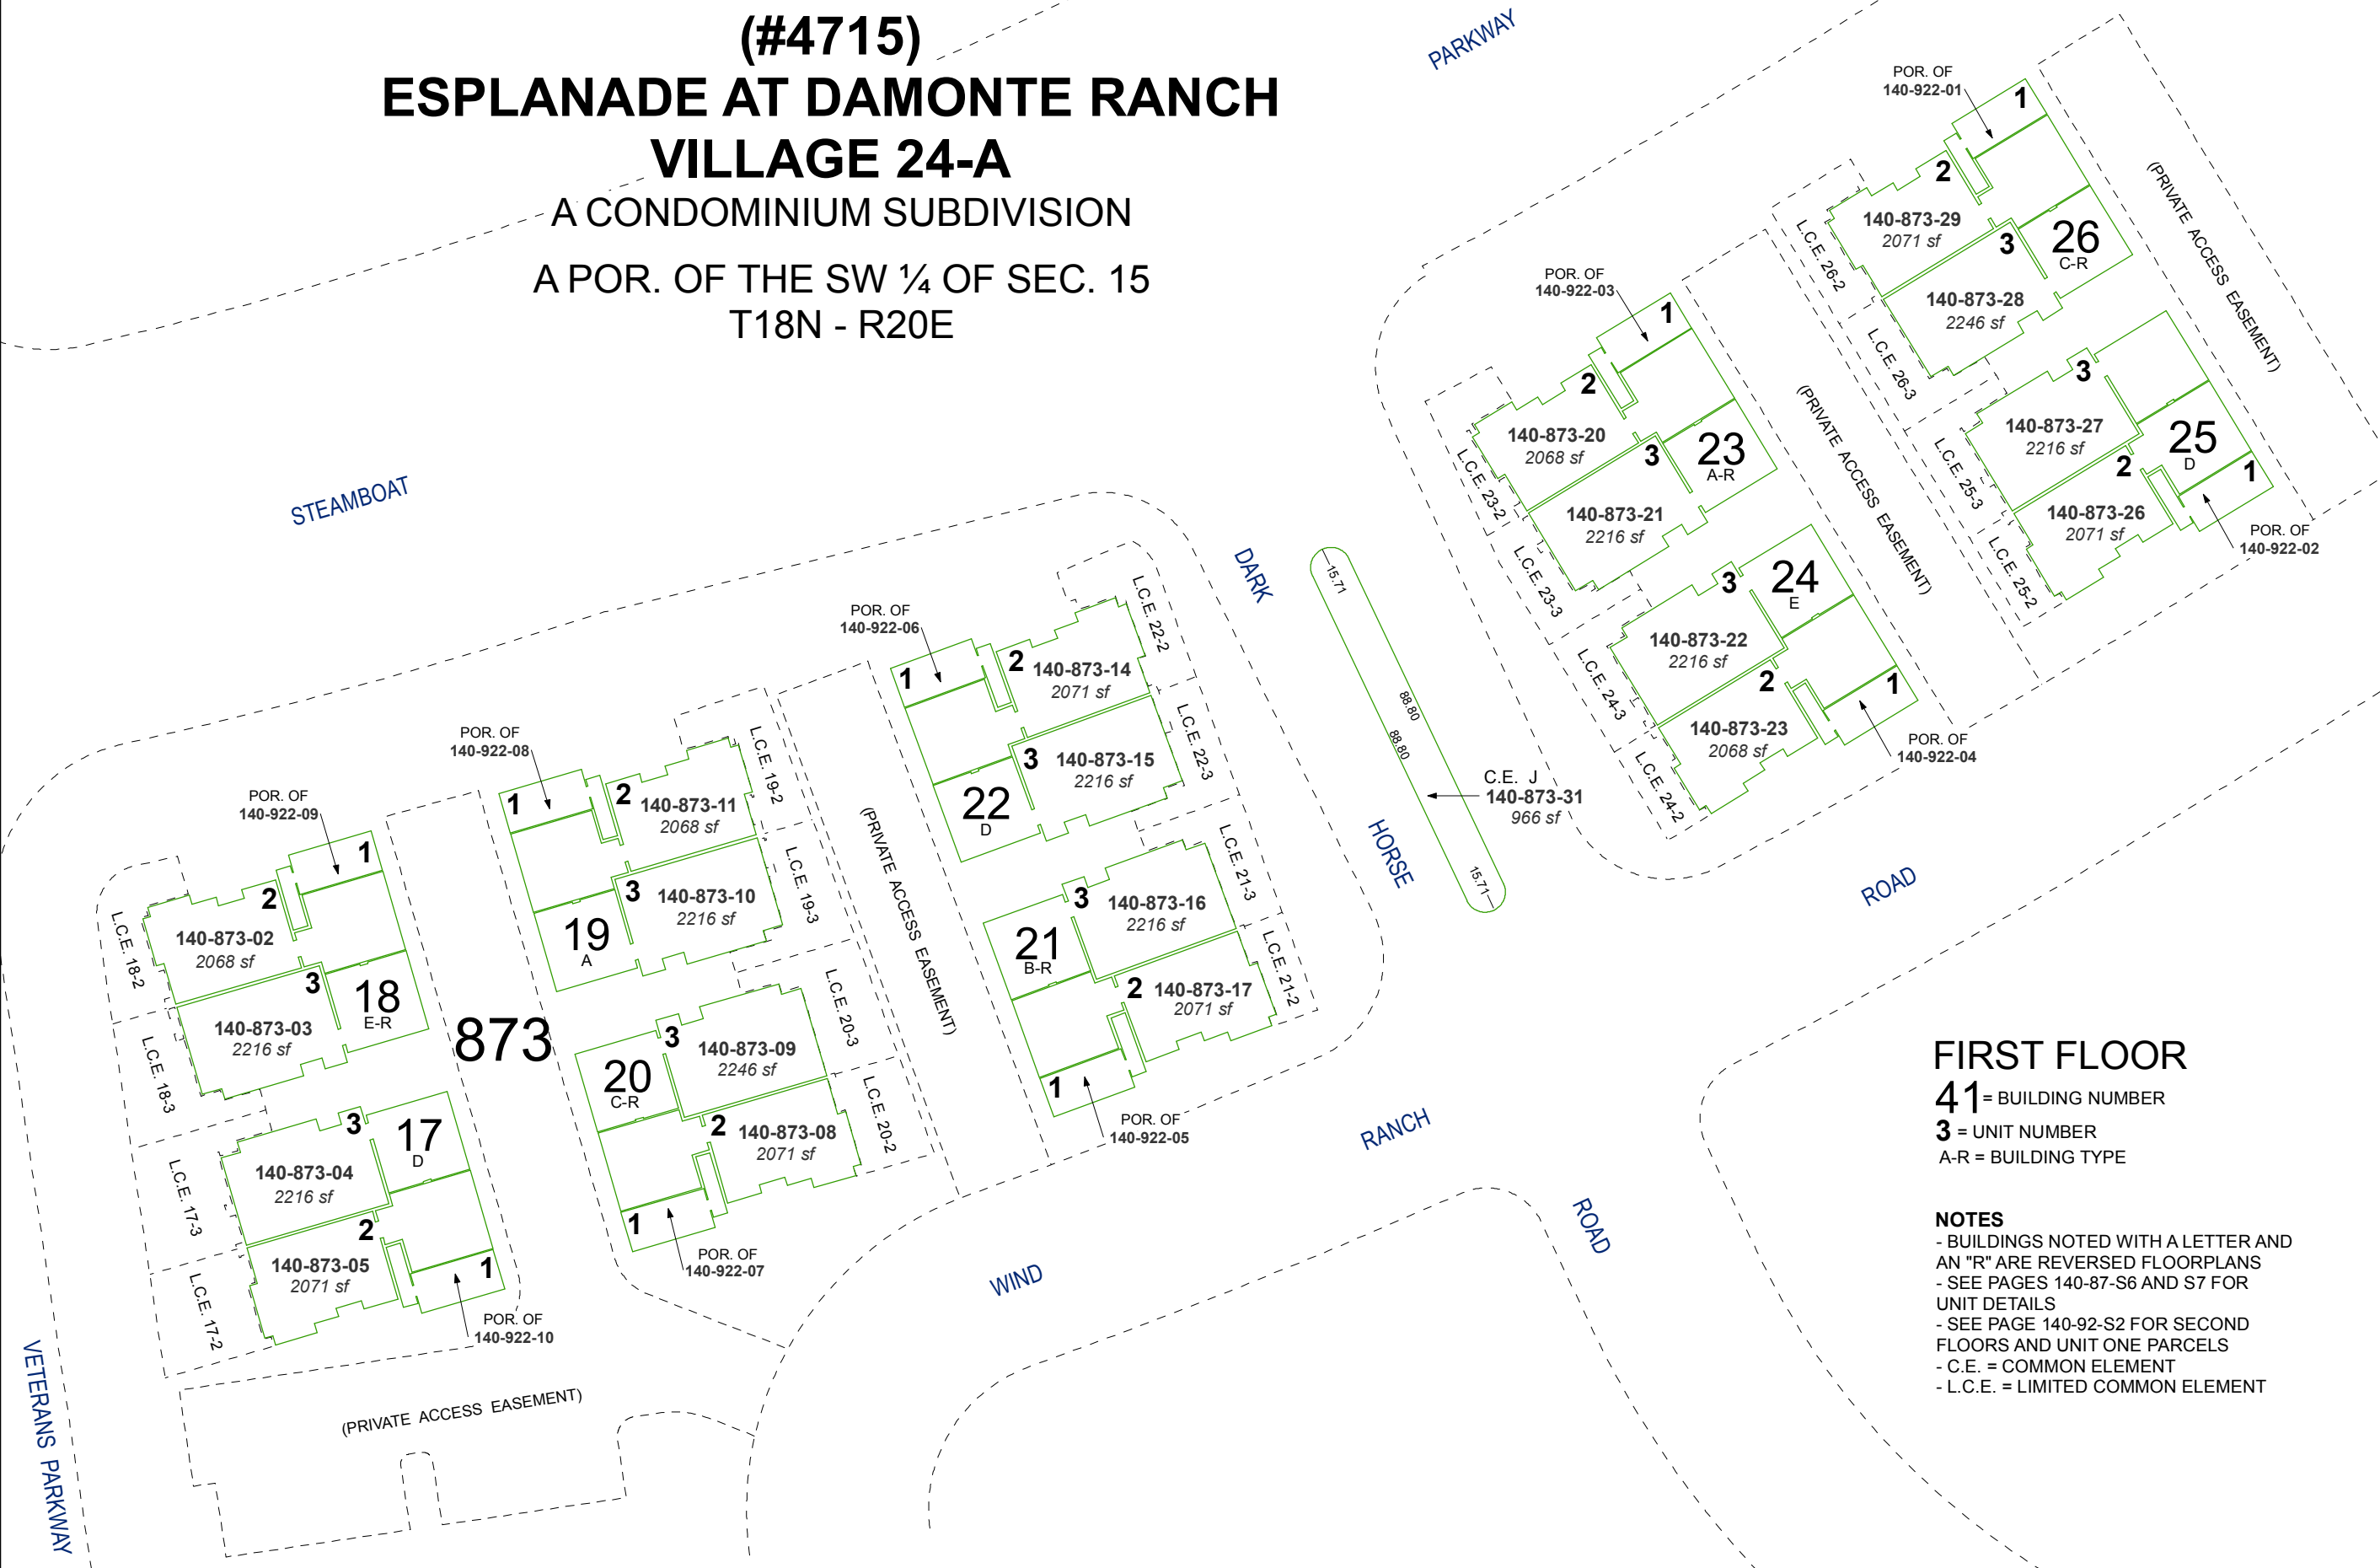




FIRST FLOOR

41 = BUILDING NUMBER
3 = UNIT NUMBER
A-R = BUILDING TYPE

- NOTES**
- BUILDINGS NOTED WITH A LETTER AND AN "R" ARE REVERSED FLOORPLANS
 - SEE PAGES 140-87-S6 AND S7 FOR UNIT DETAILS
 - SEE PAGE 140-92-S2 FOR SECOND FLOORS AND UNIT ONE PARCELS
 - C.E. = COMMON ELEMENT
 - L.C.E. = LIMITED COMMON ELEMENT

Assessor's Map Number
140-87-S3

STATE OF NEVADA
**WASHOE COUNTY
ASSESSOR'S OFFICE**
Joshua G. Wilson, Assessor
1001 East Ninth Street
Building D
Reno, Nevada 89512
(775) 328-2231

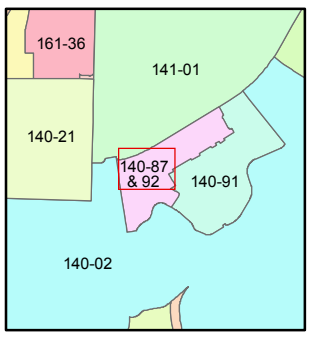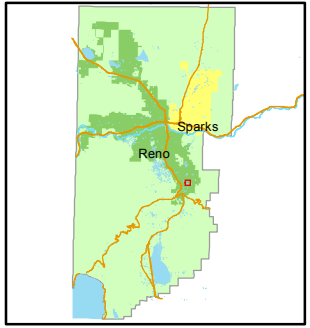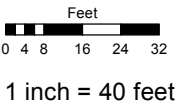

created by: NLH 10/03/2011
last updated: _____
area previously shown on map(s) _____
140-02

NOTE: This map was prepared for the use of the Washoe County Assessor for assessment and illustrative purposes only. It does not represent a survey of the premises. No liability is assumed as to the sufficiency or accuracy of the data delineated hereon.