


(#4715)
ESPLANADE AT DAMONTE RANCH
VILLAGE 24-A

A CONDOMINIUM SUBDIVISION

A POR. OF THE SW ¼ OF SEC. 15
T18N - R20E

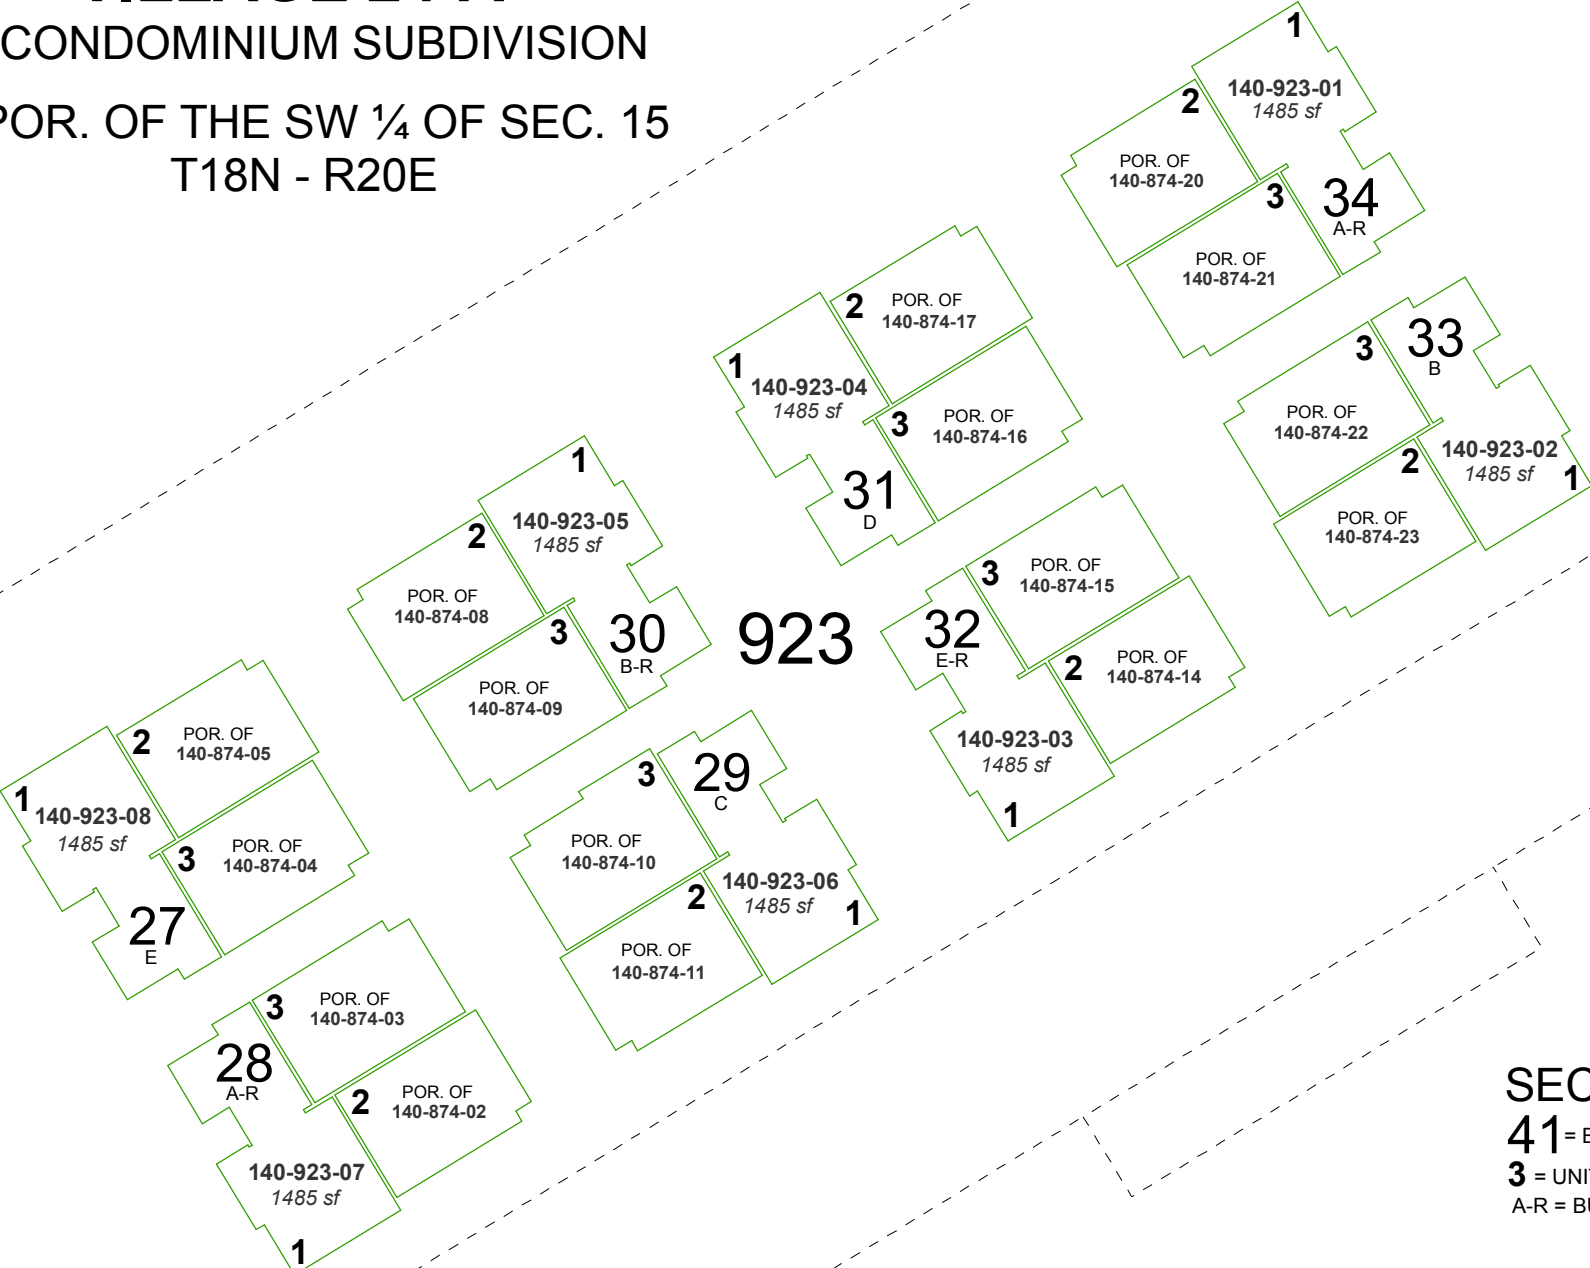

SECOND FLOOR

41 = BUILDING NUMBER

3 = UNIT NUMBER

A-R = BUILDING TYPE

NOTES

- BUILDINGS NOTED WITH A LETTER AND AN "R" ARE REVERSED FLOORPLANS
- SEE PAGES 140-87-S6 AND S7 FOR UNIT DETAILS
- SEE PAGE 140-87-S4 FOR FIRST FLOORS AND UNITS 2 AND 3 PARCELS
- C.E. = COMMON ELEMENT
- L.C.E. = LIMITED COMMON ELEMENT

Assessor's Map Number

140-92-S3



STATE OF NEVADA
WASHOE COUNTY
ASSESSOR'S OFFICE
Joshua G. Wilson, Assessor

1001 East Ninth Street
Building D
Reno, Nevada 89512
(775) 328-2231



Feet
0 4 8 16 24 32

1 inch = 40 feet

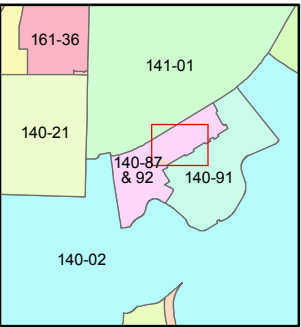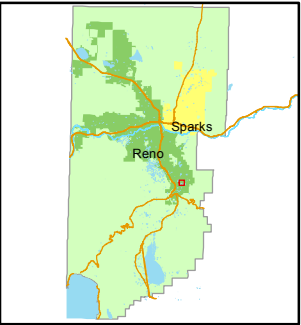

created by: NLH 10/03/2011

last updated: _____

area previously shown on map(s)

140-87-S4

NOTE: This map was prepared for the use of the Washoe County Assessor for assessment and illustrative purposes only. It does not represent a survey of the premises. No liability is assumed as to the sufficiency or accuracy of the data delineated hereon.