


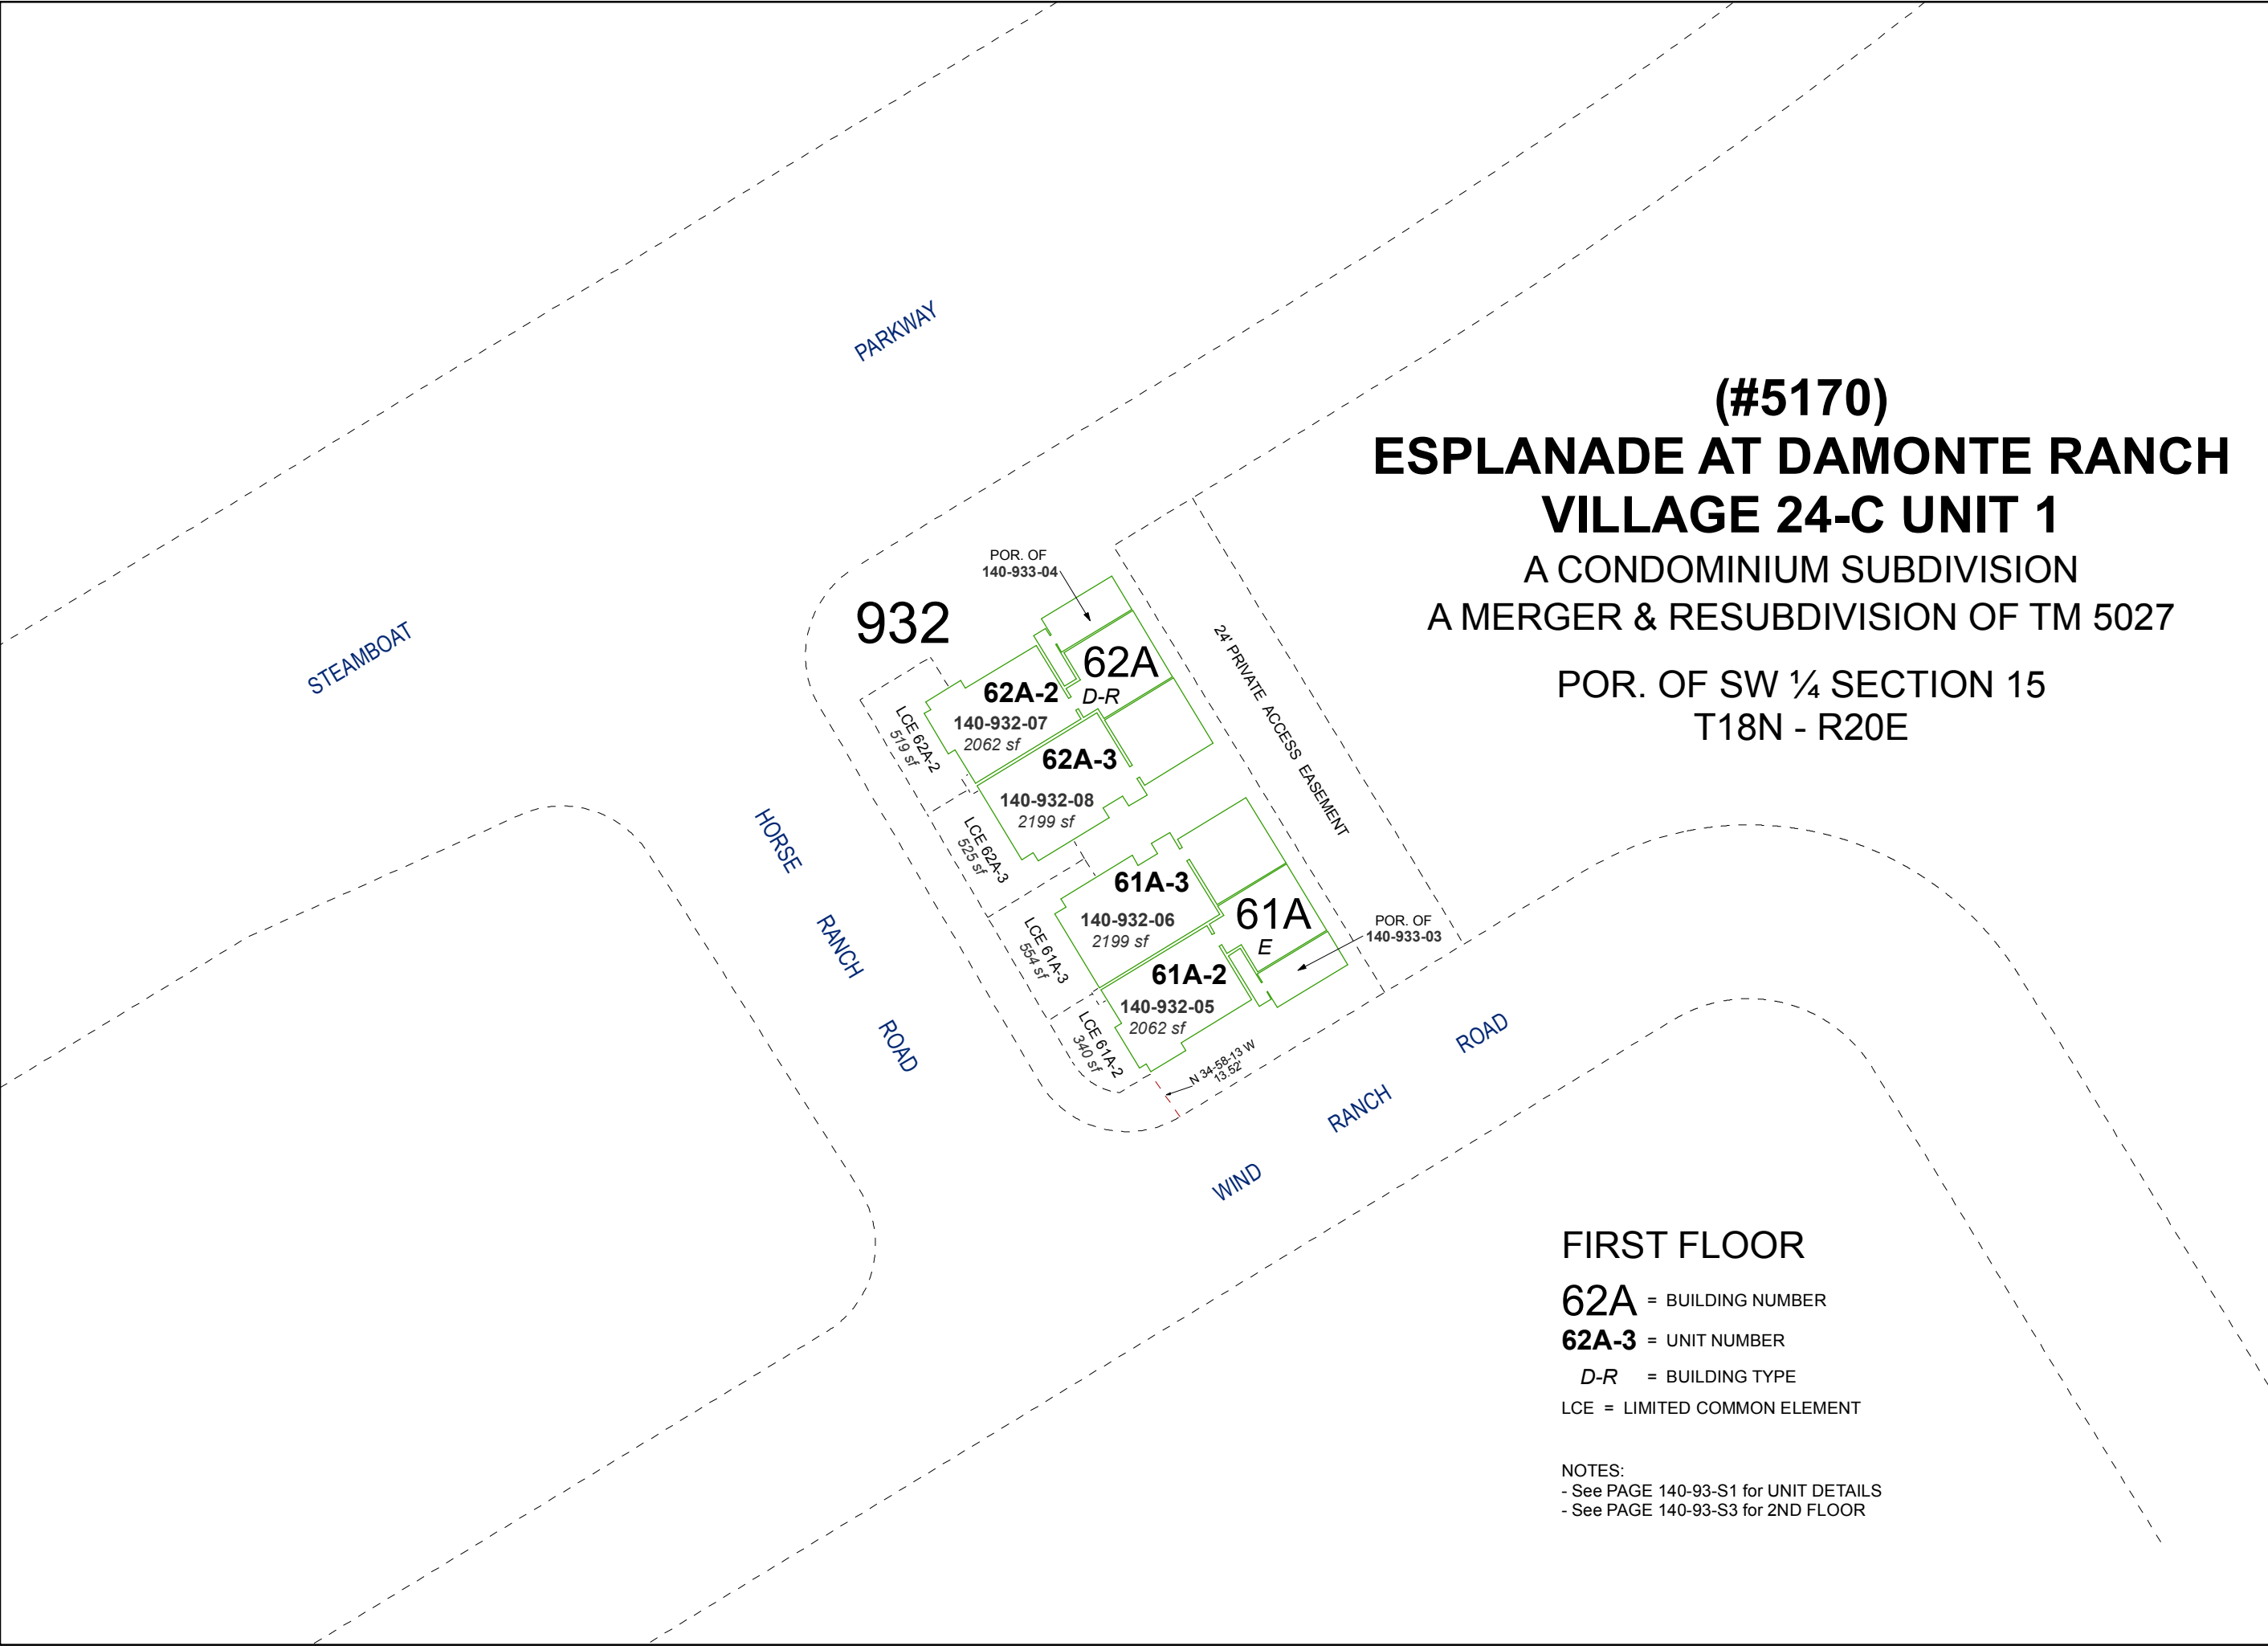

(#5170)
**ESPLANADE AT DAMONTE RANCH
VILLAGE 24-C UNIT 1**

A CONDOMINIUM SUBDIVISION
A MERGER & RESUBDIVISION OF TM 5027

POR. OF SW ¼ SECTION 15
T18N - R20E

FIRST FLOOR

62A = BUILDING NUMBER
62A-3 = UNIT NUMBER
D-R = BUILDING TYPE
LCE = LIMITED COMMON ELEMENT


NOTES:
- See PAGE 140-93-S1 for UNIT DETAILS
- See PAGE 140-93-S3 for 2ND FLOOR

Assessor's Map Number



140-93-S2

STATE OF NEVADA
WASHOE COUNTY
ASSESSOR'S OFFICE
Michael E. Clark, Assessor

1001 East Ninth Street
Building D
Reno, Nevada 89512
(775) 328-2231

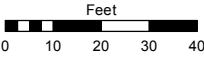

1 inch = 40 feet

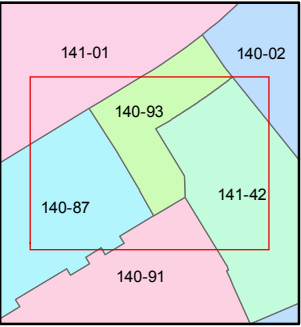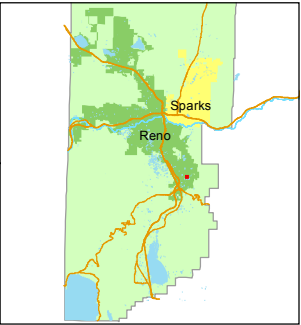

created by: NLH 08/23/2012

last updated: KSB 7/12/16

area previously shown on map(s)

140-91

NOTE: This map was prepared for the use of the Washoe County Assessor for assessment and illustrative purposes only. It does not represent a survey of the premises. No liability is assumed as to the sufficiency or accuracy of the data delineated hereon.