


(#5066)
**DAMONTE RANCH
VILLAGE 5-2**

(#5009)
DAMONTE RANCH VILLAGE 5-1
POR. OF THE N ½ OF SECTION 15
T18N - R20E

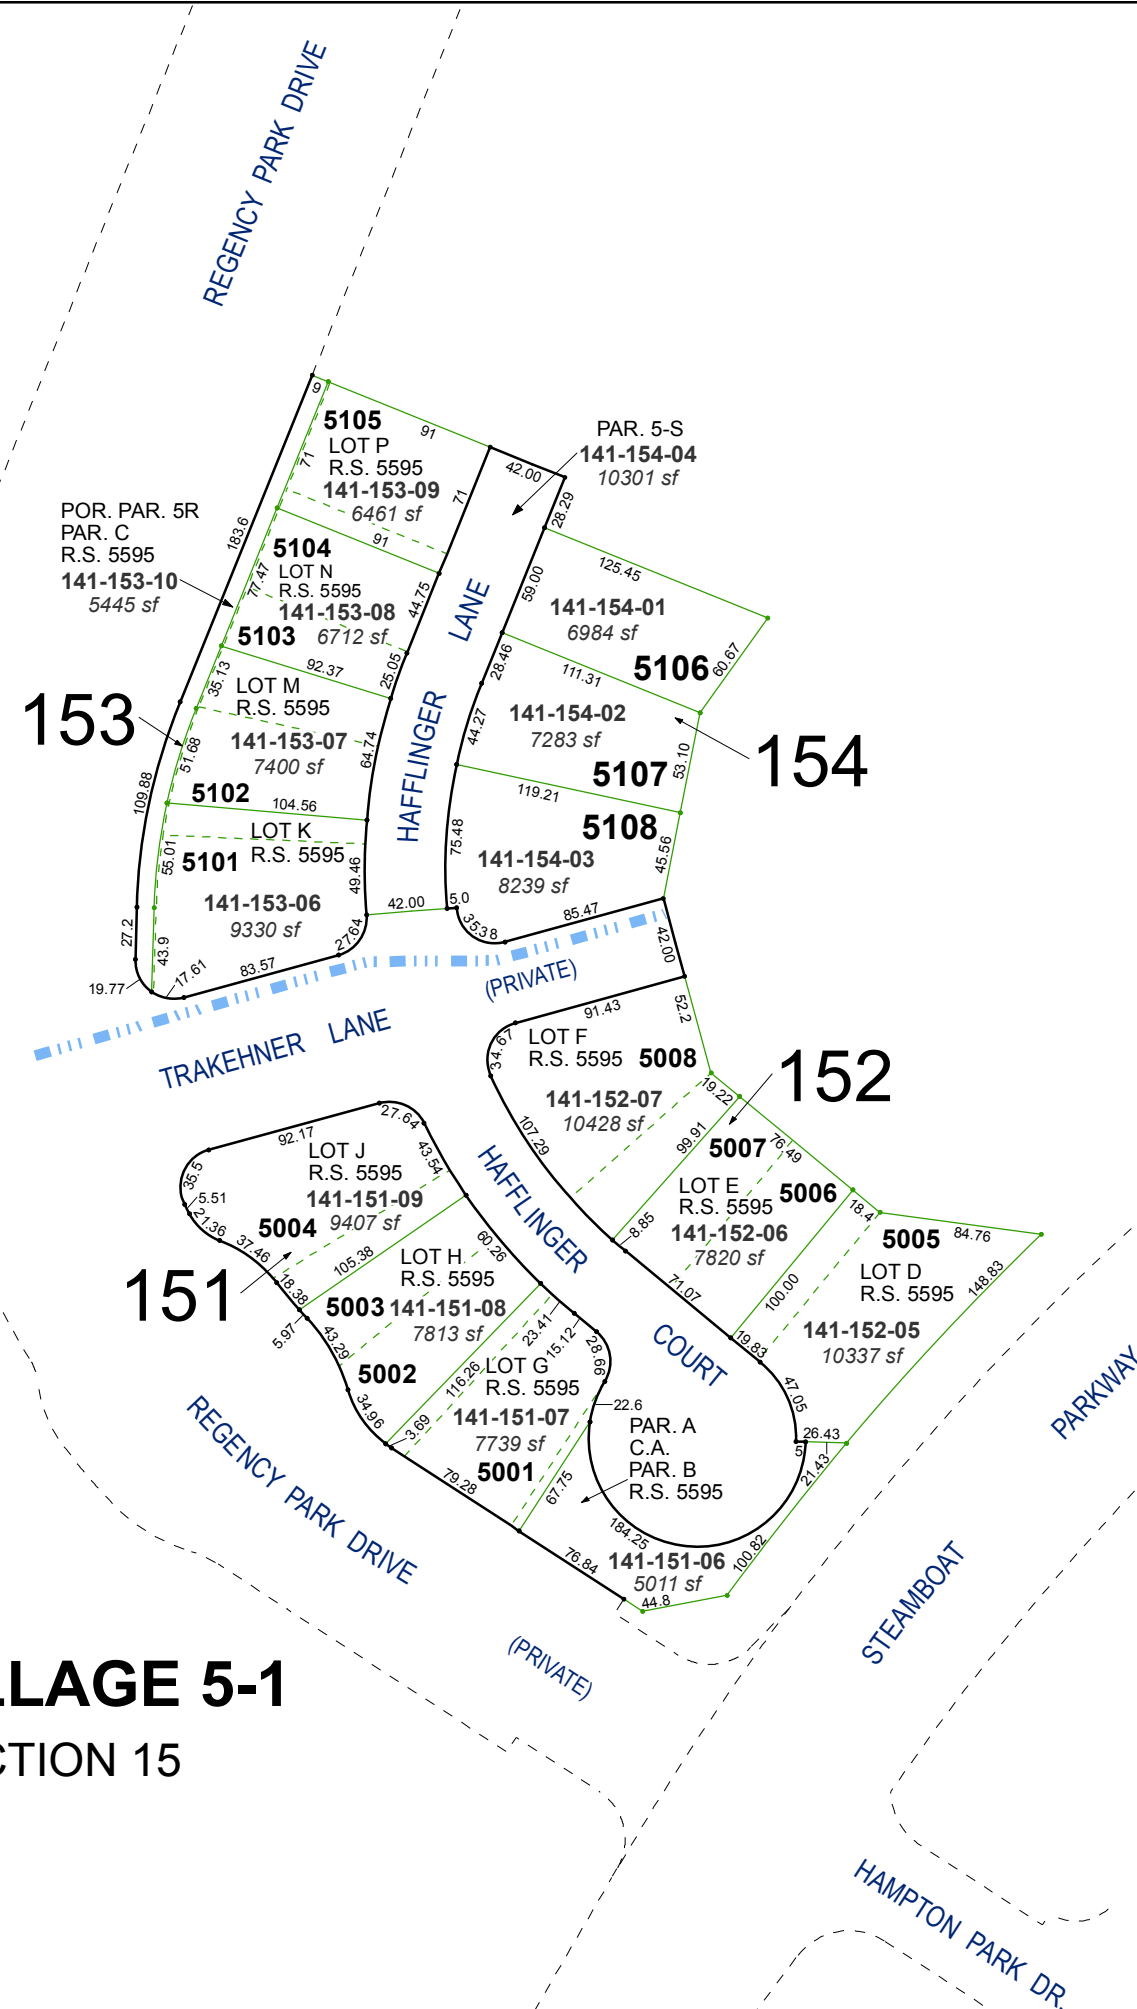

C.A. = COMMON AREA

Assessor's Map Number

141-15



STATE OF NEVADA
WASHOE COUNTY
ASSESSOR'S OFFICE
Joshua G. Wilson, Assessor

1001 East Ninth Street
Building D
Reno, Nevada 89512
(775) 328-2231



Feet
0 25 50 75 100

1 inch = 100 feet

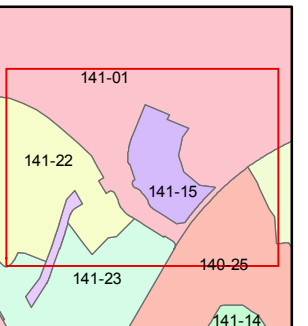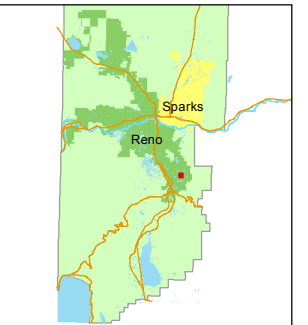

created by: NLH 3/27/2012

last updated: EMG 9/10/14 EMG 11/5/14

area previously shown on map(s)

141-01

NOTE: This map was prepared for the use of the Washoe County Assessor for assessment and illustrative purposes only. It does not represent a survey of the premises. No liability is assumed as to the sufficiency or accuracy of the data delineated hereon.