


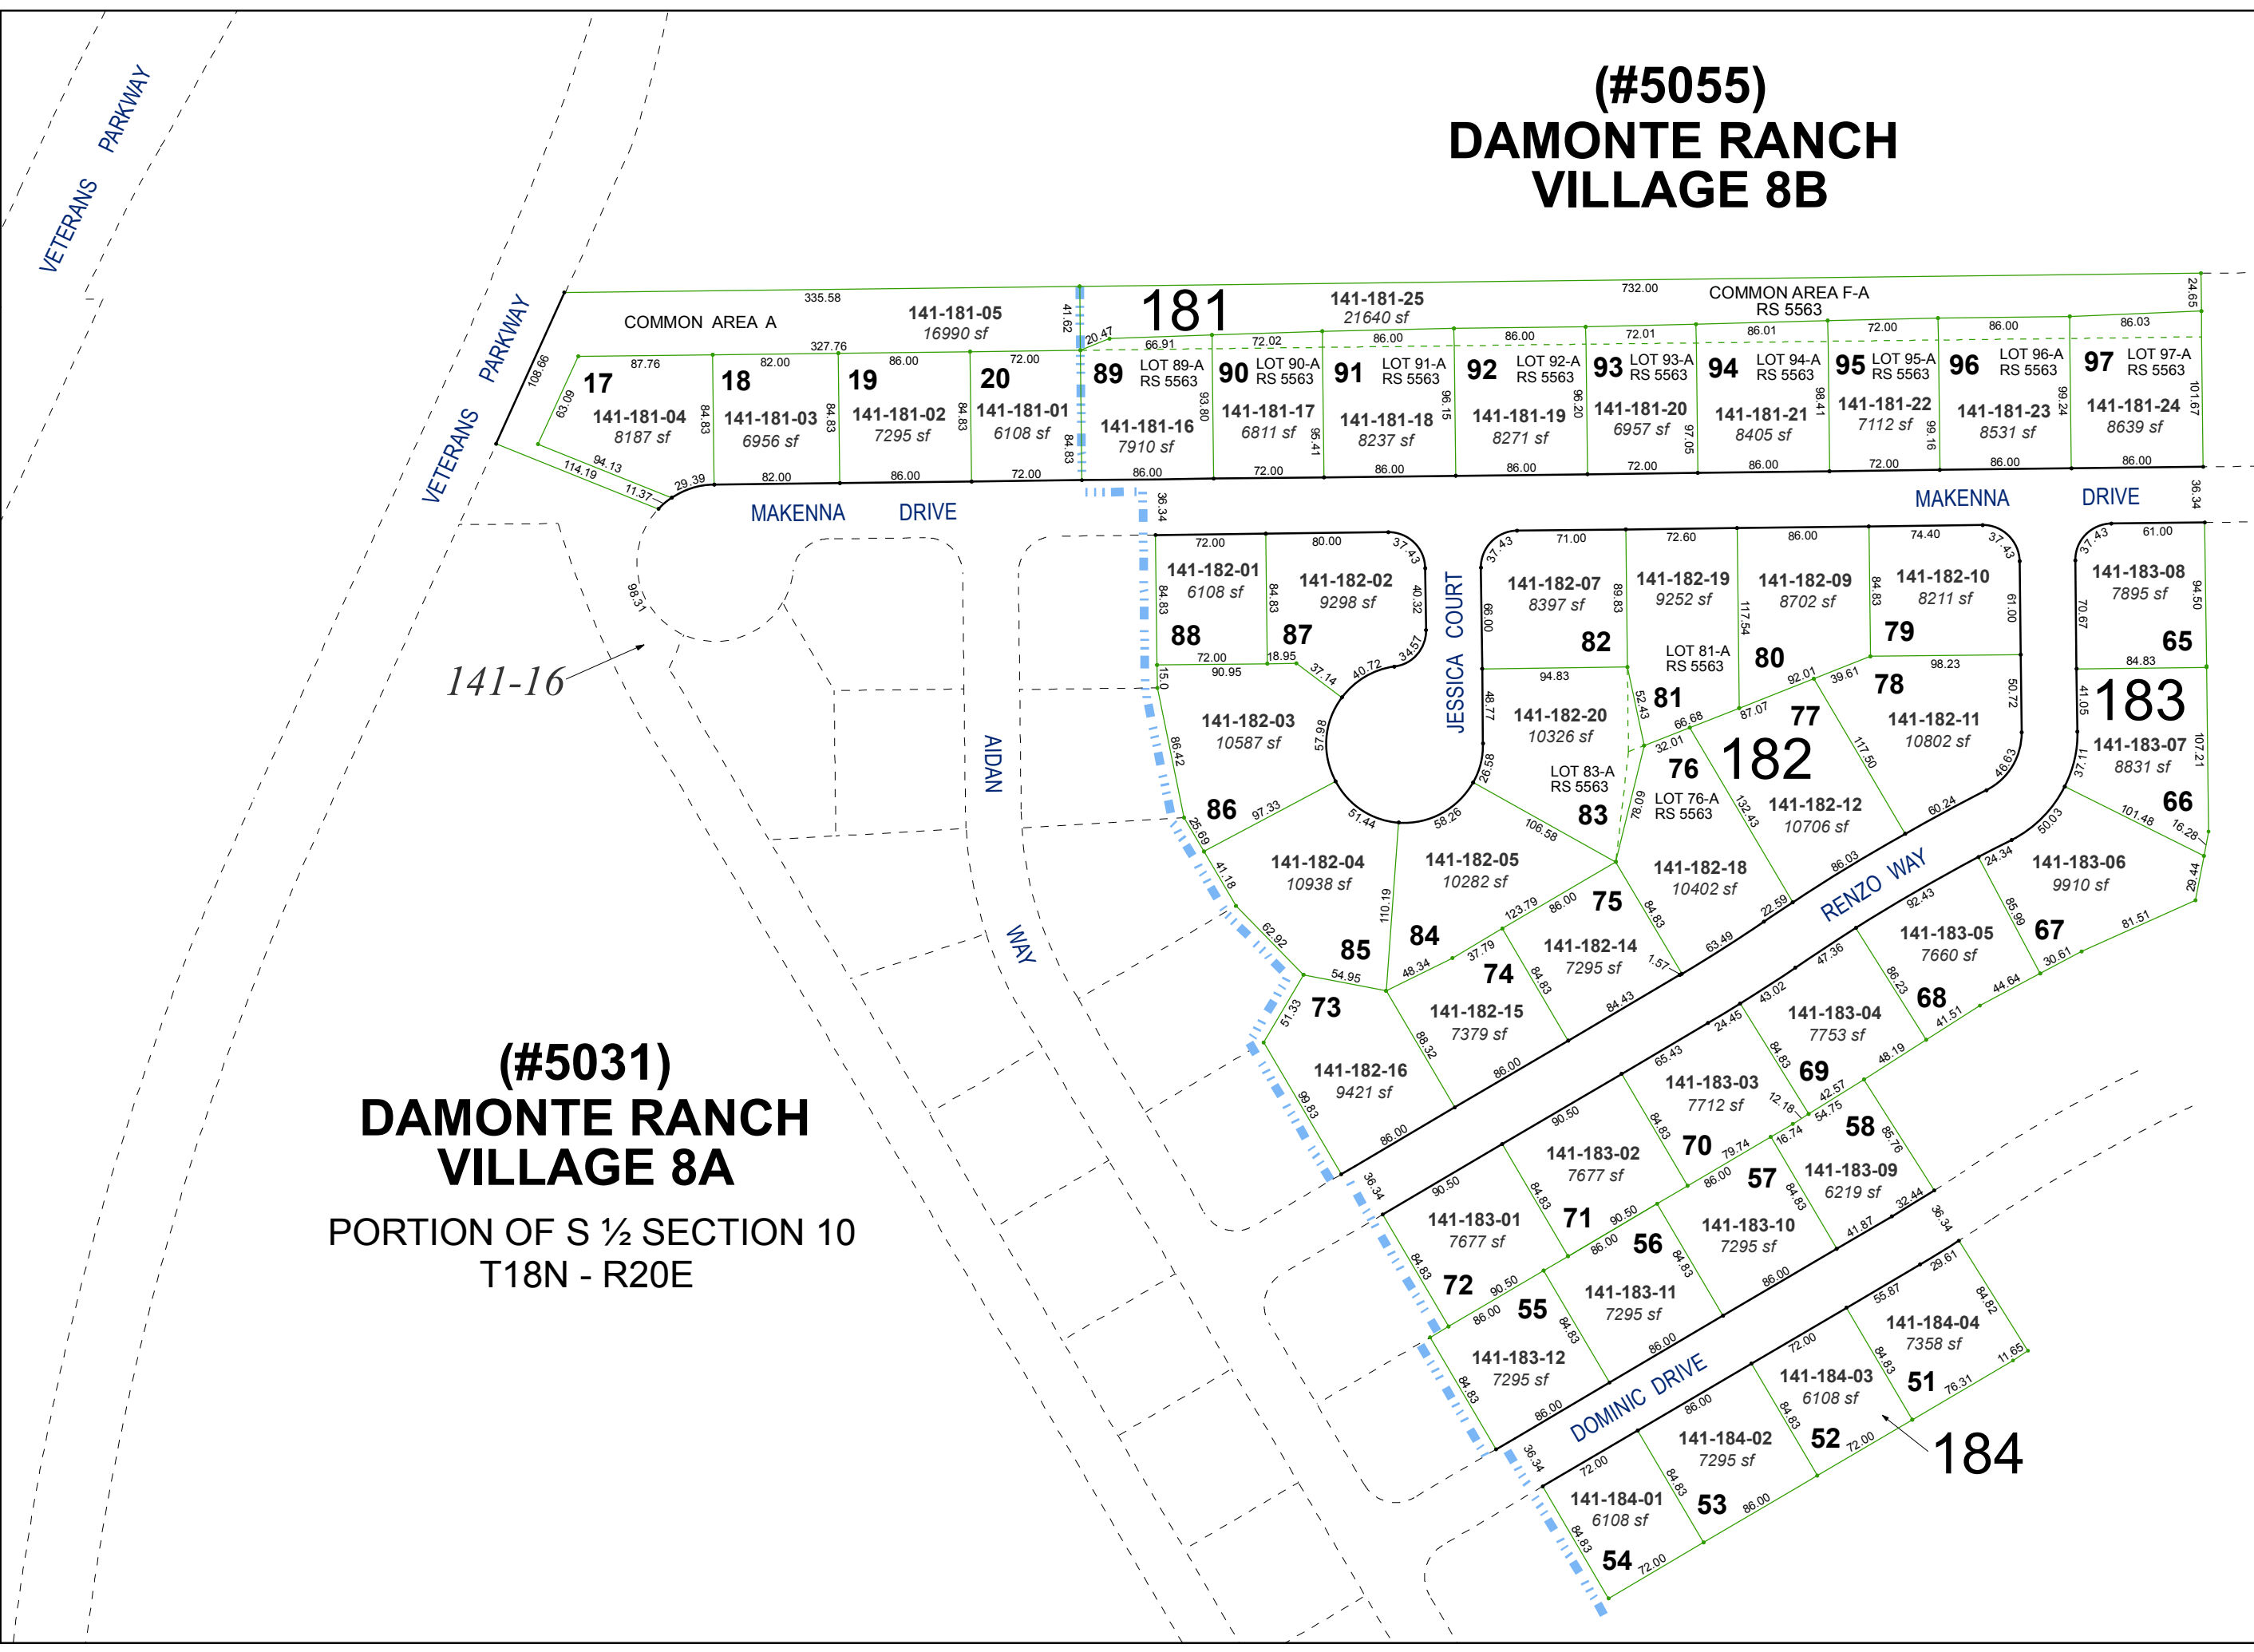


(#5055)
**DAMONTE RANCH
VILLAGE 8B**

(#5031)
**DAMONTE RANCH
VILLAGE 8A**
PORTION OF S ½ SECTION 10
T18N - R20E



Assessor's Map Number
141-18

STATE OF NEVADA
**WASHOE COUNTY
ASSESSOR'S OFFICE**
Michael E. Clark, Assessor

1001 East Ninth Street
Building D
Reno, Nevada 89512
(775) 328-2231

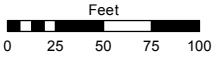

1 inch = 100 feet

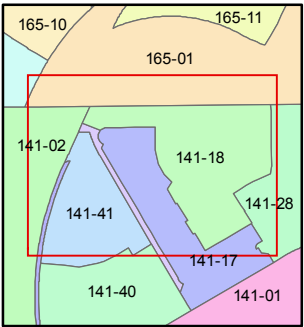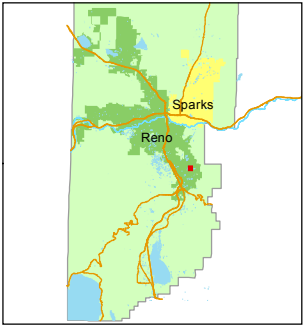

created by: KSB 3/07/2013

last updated: KSB 6/2/14 EMG 2/22/16

area previously shown on map(s)

141-02, 141-16

NOTE: This map was prepared for the use of the Washoe County Assessor for assessment and illustrative purposes only. It does not represent a survey of the premises. No liability is assumed as to the sufficiency or accuracy of the data delineated hereon.