


(#5034)
DAMONTE RANCH VILLAGE 10A
PORTION OF SE ¼ SECTION 10 &
W ½ SECTION 11
T18N - R20E

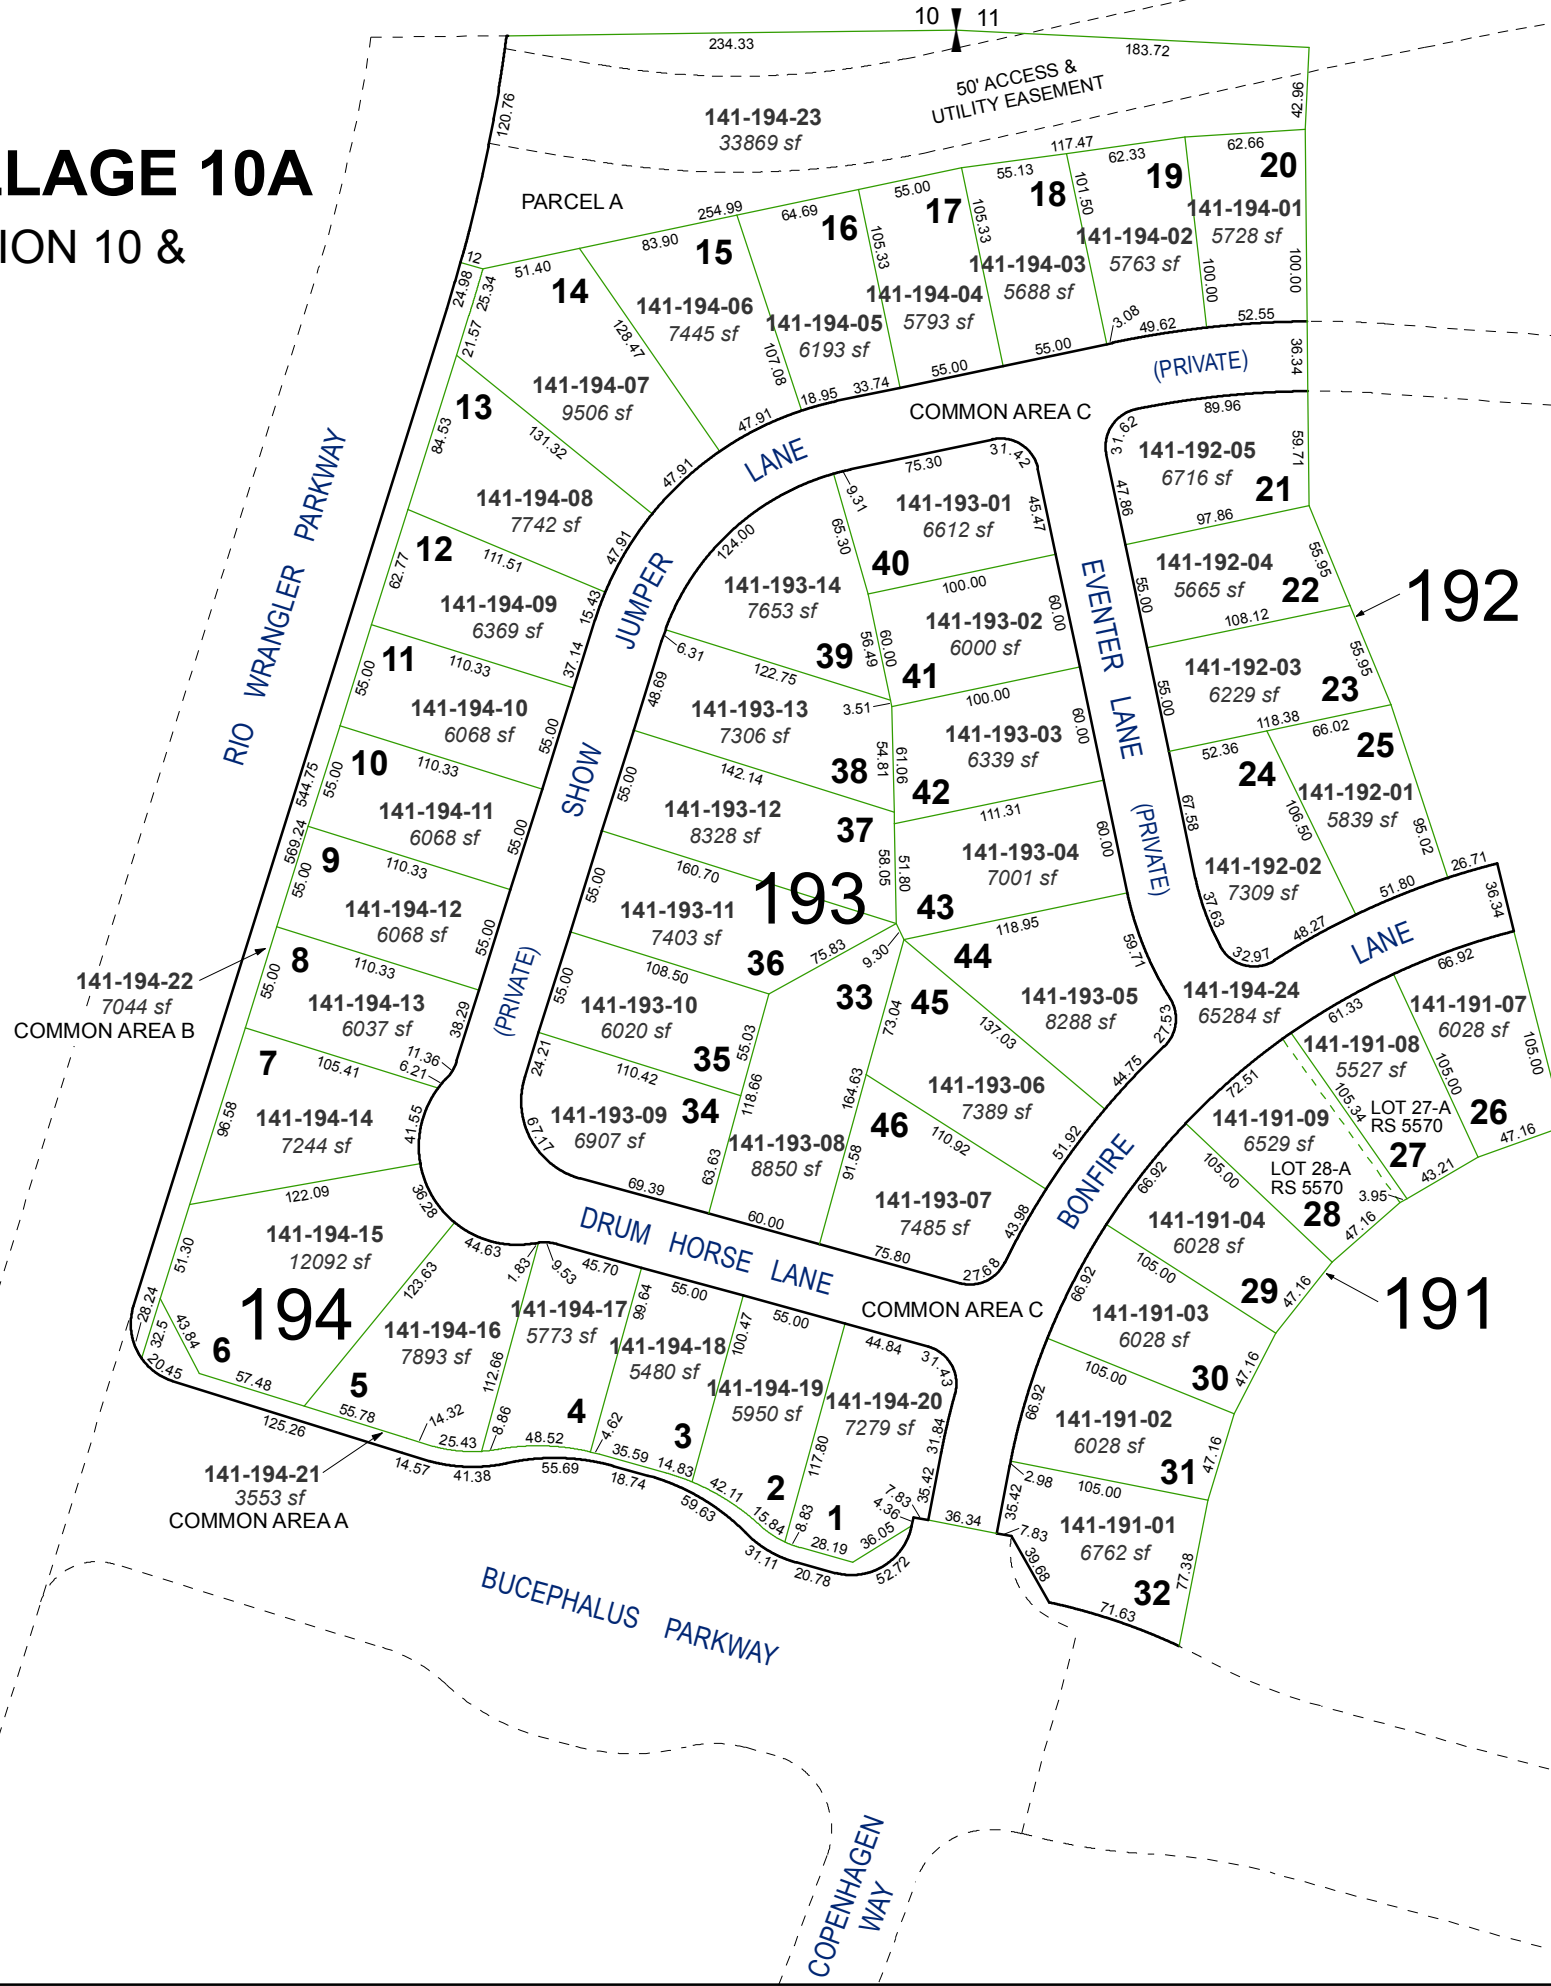


Assessor's Map Number



141-19

STATE OF NEVADA
WASHOE COUNTY
ASSESSOR'S OFFICE
Joshua G. Wilson, Assessor

1001 East Ninth Street
Building D
Reno, Nevada 89512
(775) 328-2231

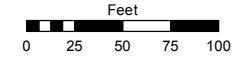

1 inch = 100 feet

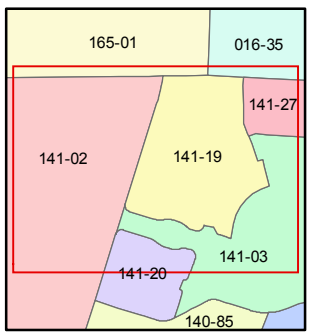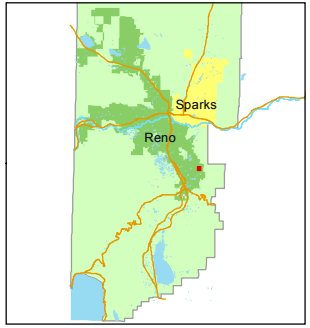

created by: KSB 4/04/2013

last updated: KSB 6/19/14

area previously shown on map(s)

141-03

NOTE: This map was prepared for the use of the Washoe County Assessor for assessment and illustrative purposes only. It does not represent a survey of the premises. No liability is assumed as to the sufficiency or accuracy of the data delineated hereon.