



(#5176)
DAMONTE RANCH - PHASE V
VILLAGE 1 & 2, UNIT 3B
A SPECIAL PLAN DISTRICT
PORTION OF SW ¼ SECTION 10
T18N - R20E

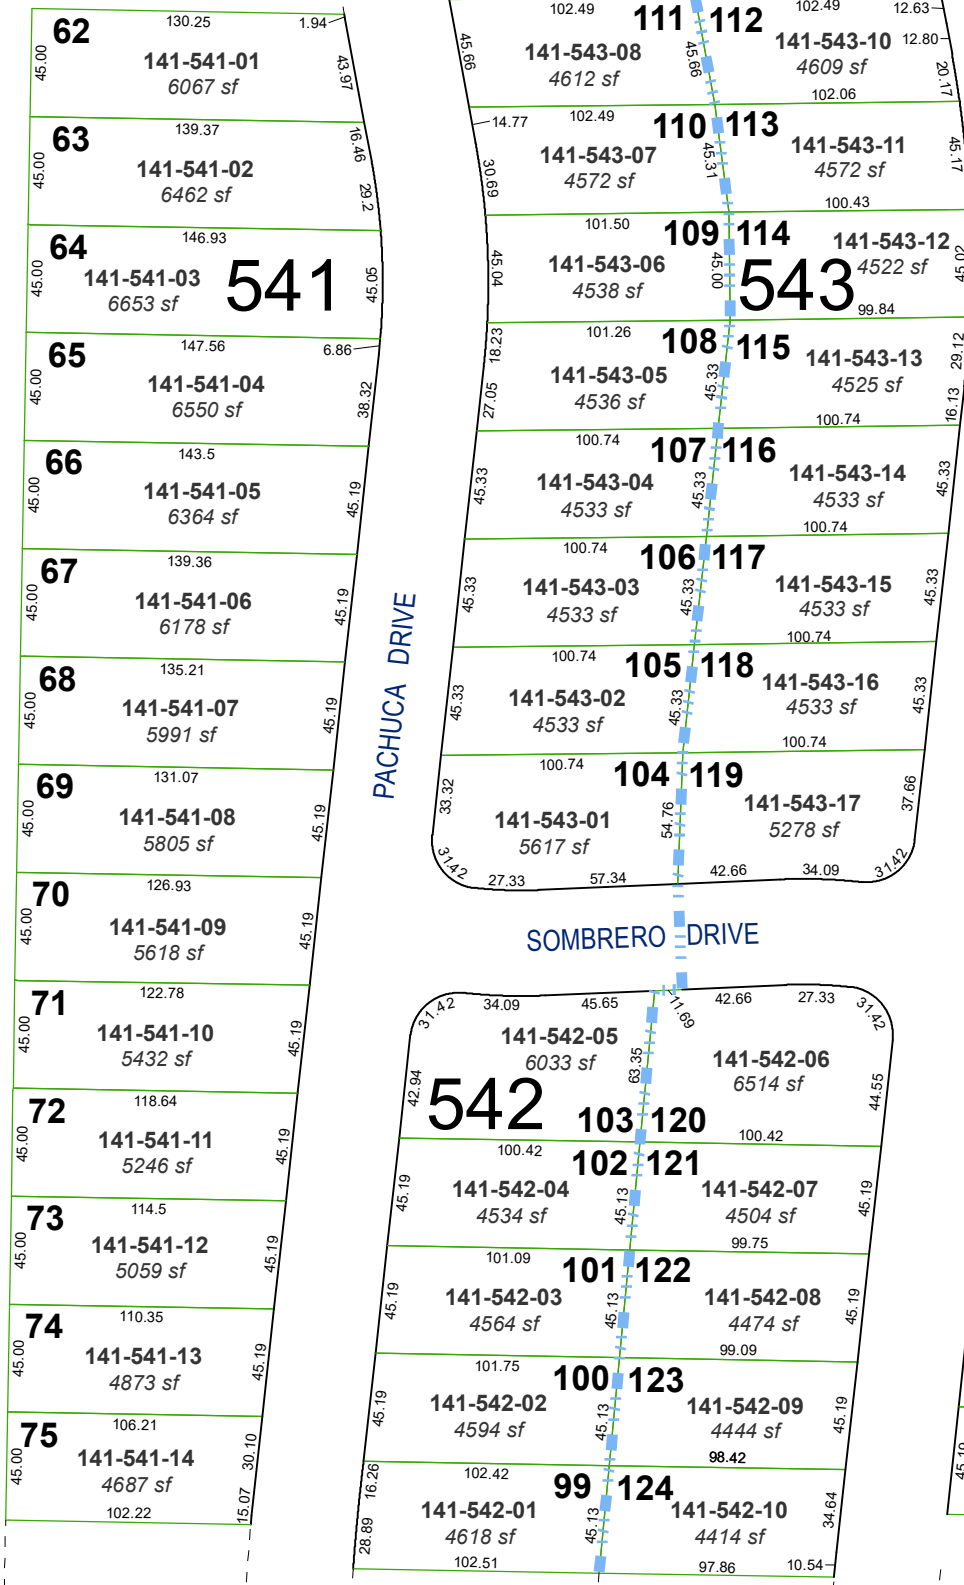


(#5283)
DAMONTE RANCH - PHASE V
VILLAGE 1 & 2, UNIT 4
A SPECIAL PLAN DISTRICT

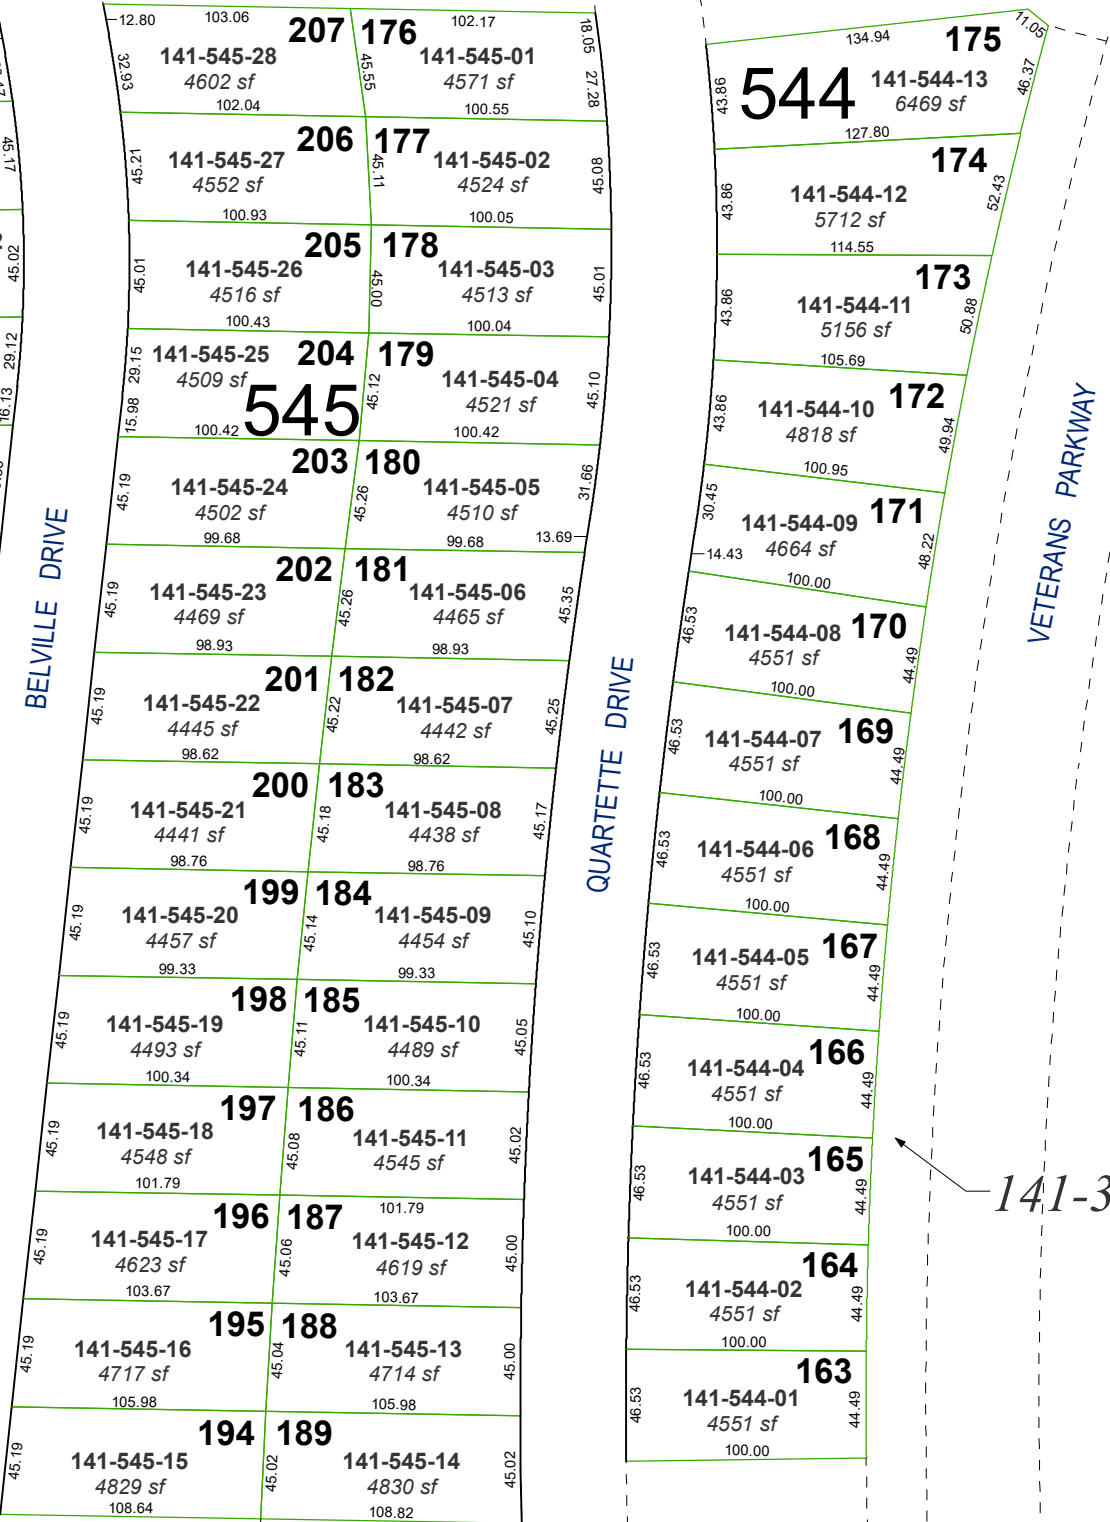



Assessor's Map Number

141-54

STATE OF NEVADA
WASHOE COUNTY
ASSESSOR'S OFFICE
1001 East Ninth Street, Building D
Reno, Nevada 89512
(775) 328-2231

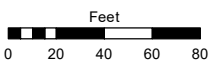

1 inch = 80 feet

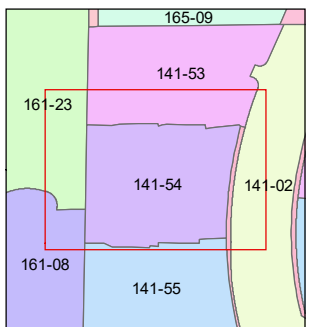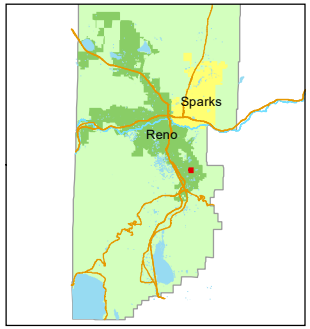

created by: EMG 08/14/2016

updated: SR 06/26/18 SR 09/26/18

SR 01/15/20

area previously shown on map(s):
141-02

NOTE: This map was prepared for the use of the Washoe County Assessor for assessment and illustrative purposes only. It does not represent a survey of the premises. No liability is assumed as to the sufficiency or accuracy of the data delineated hereon.