


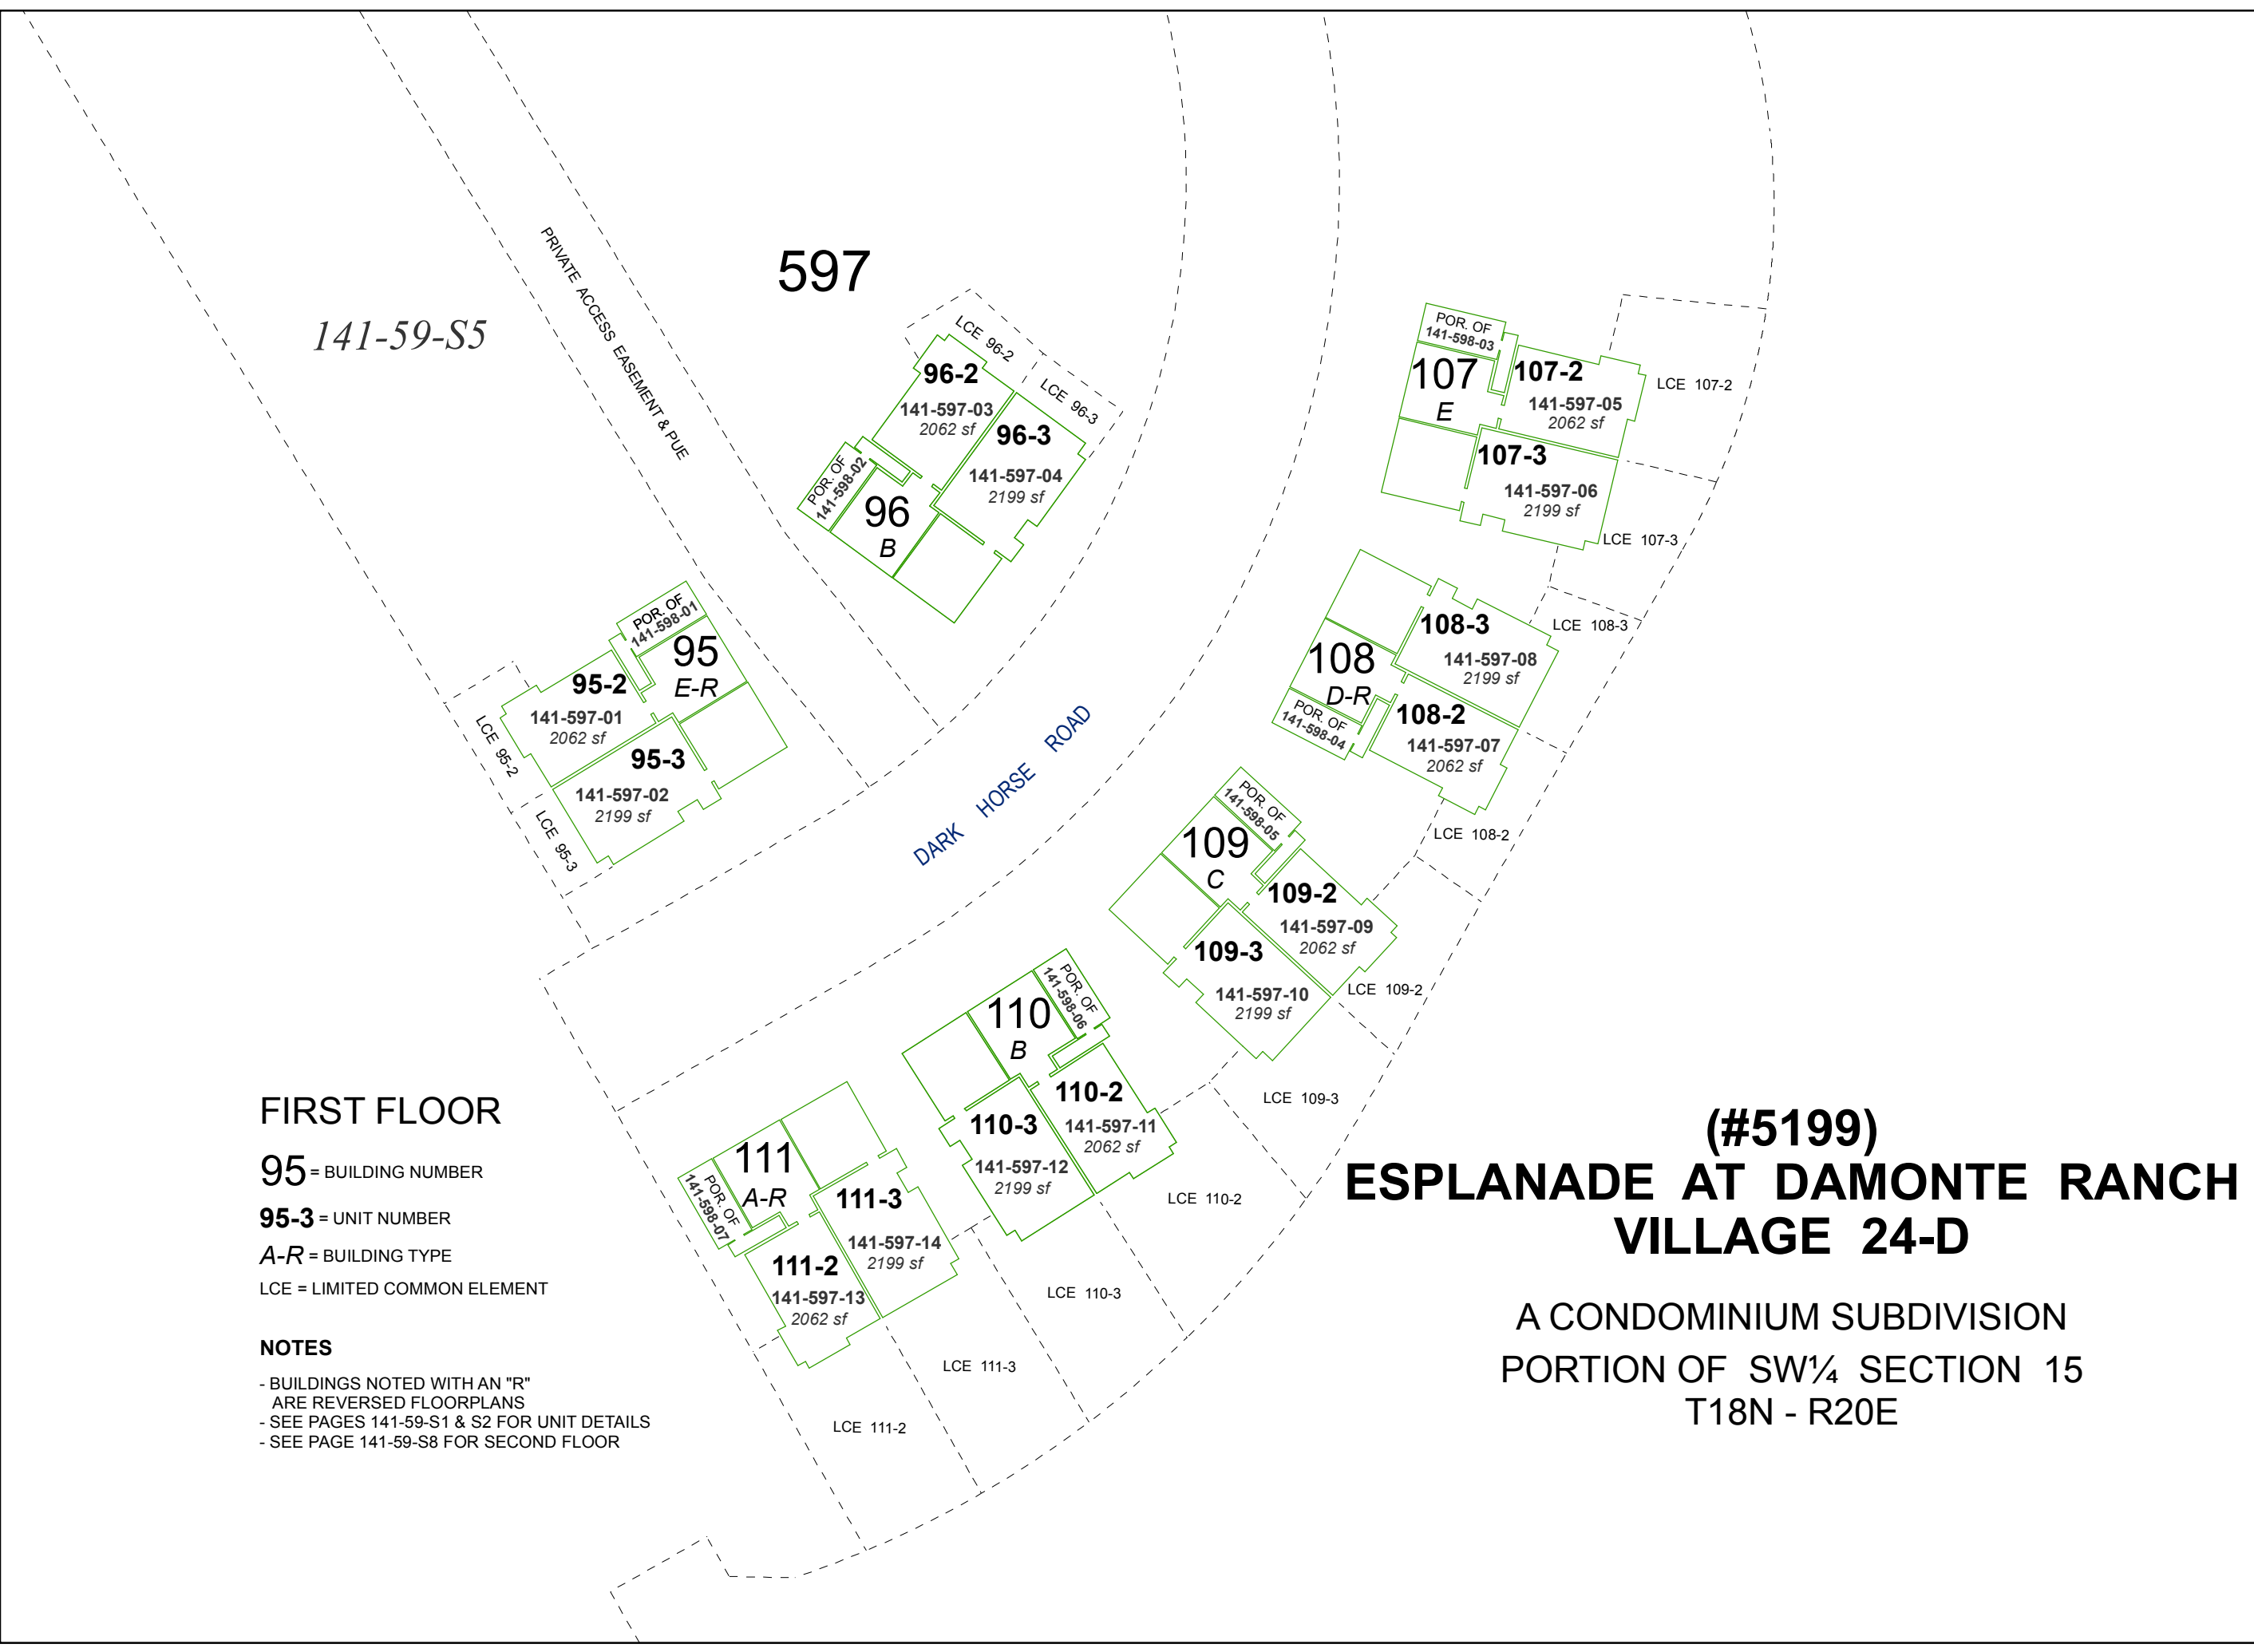

FIRST FLOOR

95 = BUILDING NUMBER
95-3 = UNIT NUMBER
A-R = BUILDING TYPE
LCE = LIMITED COMMON ELEMENT

NOTES

- BUILDINGS NOTED WITH AN "R" ARE REVERSED FLOORPLANS
- SEE PAGES 141-59-S1 & S2 FOR UNIT DETAILS
- SEE PAGE 141-59-S8 FOR SECOND FLOOR

(#5199)
ESPLANADE AT DAMONTE RANCH
VILLAGE 24-D


A CONDOMINIUM SUBDIVISION
PORTION OF SW¼ SECTION 15
T18N - R20E

Assessor's Map Number



141-59-S7

STATE OF NEVADA
WASHOE COUNTY
ASSESSOR'S OFFICE
Michael E. Clark, Assessor

1001 East Ninth Street
Building D
Reno, Nevada 89512
(775) 328-2231

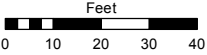

1 inch = 40 feet

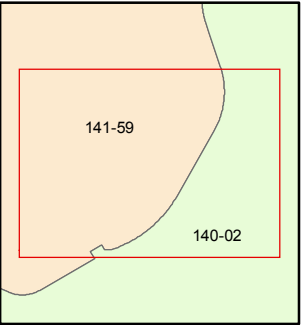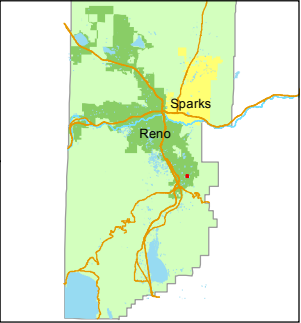

created by: SR 05/17/2017

last updated:

area previously shown on map(s)

140-91

NOTE: This map was prepared for the use of the Washoe County Assessor for assessment and illustrative purposes only. It does not represent a survey of the premises. No liability is assumed as to the sufficiency or accuracy of the data delineated hereon.