


(#4443)
FALLEN LEAF @ GALENA CONDOMINIUMS

A POR. OF THE SOUTH ½ OF SEC. 29
T18N - R20E

AN UNDIVIDED 1/245th INTEREST EACH IN COMMON AREA

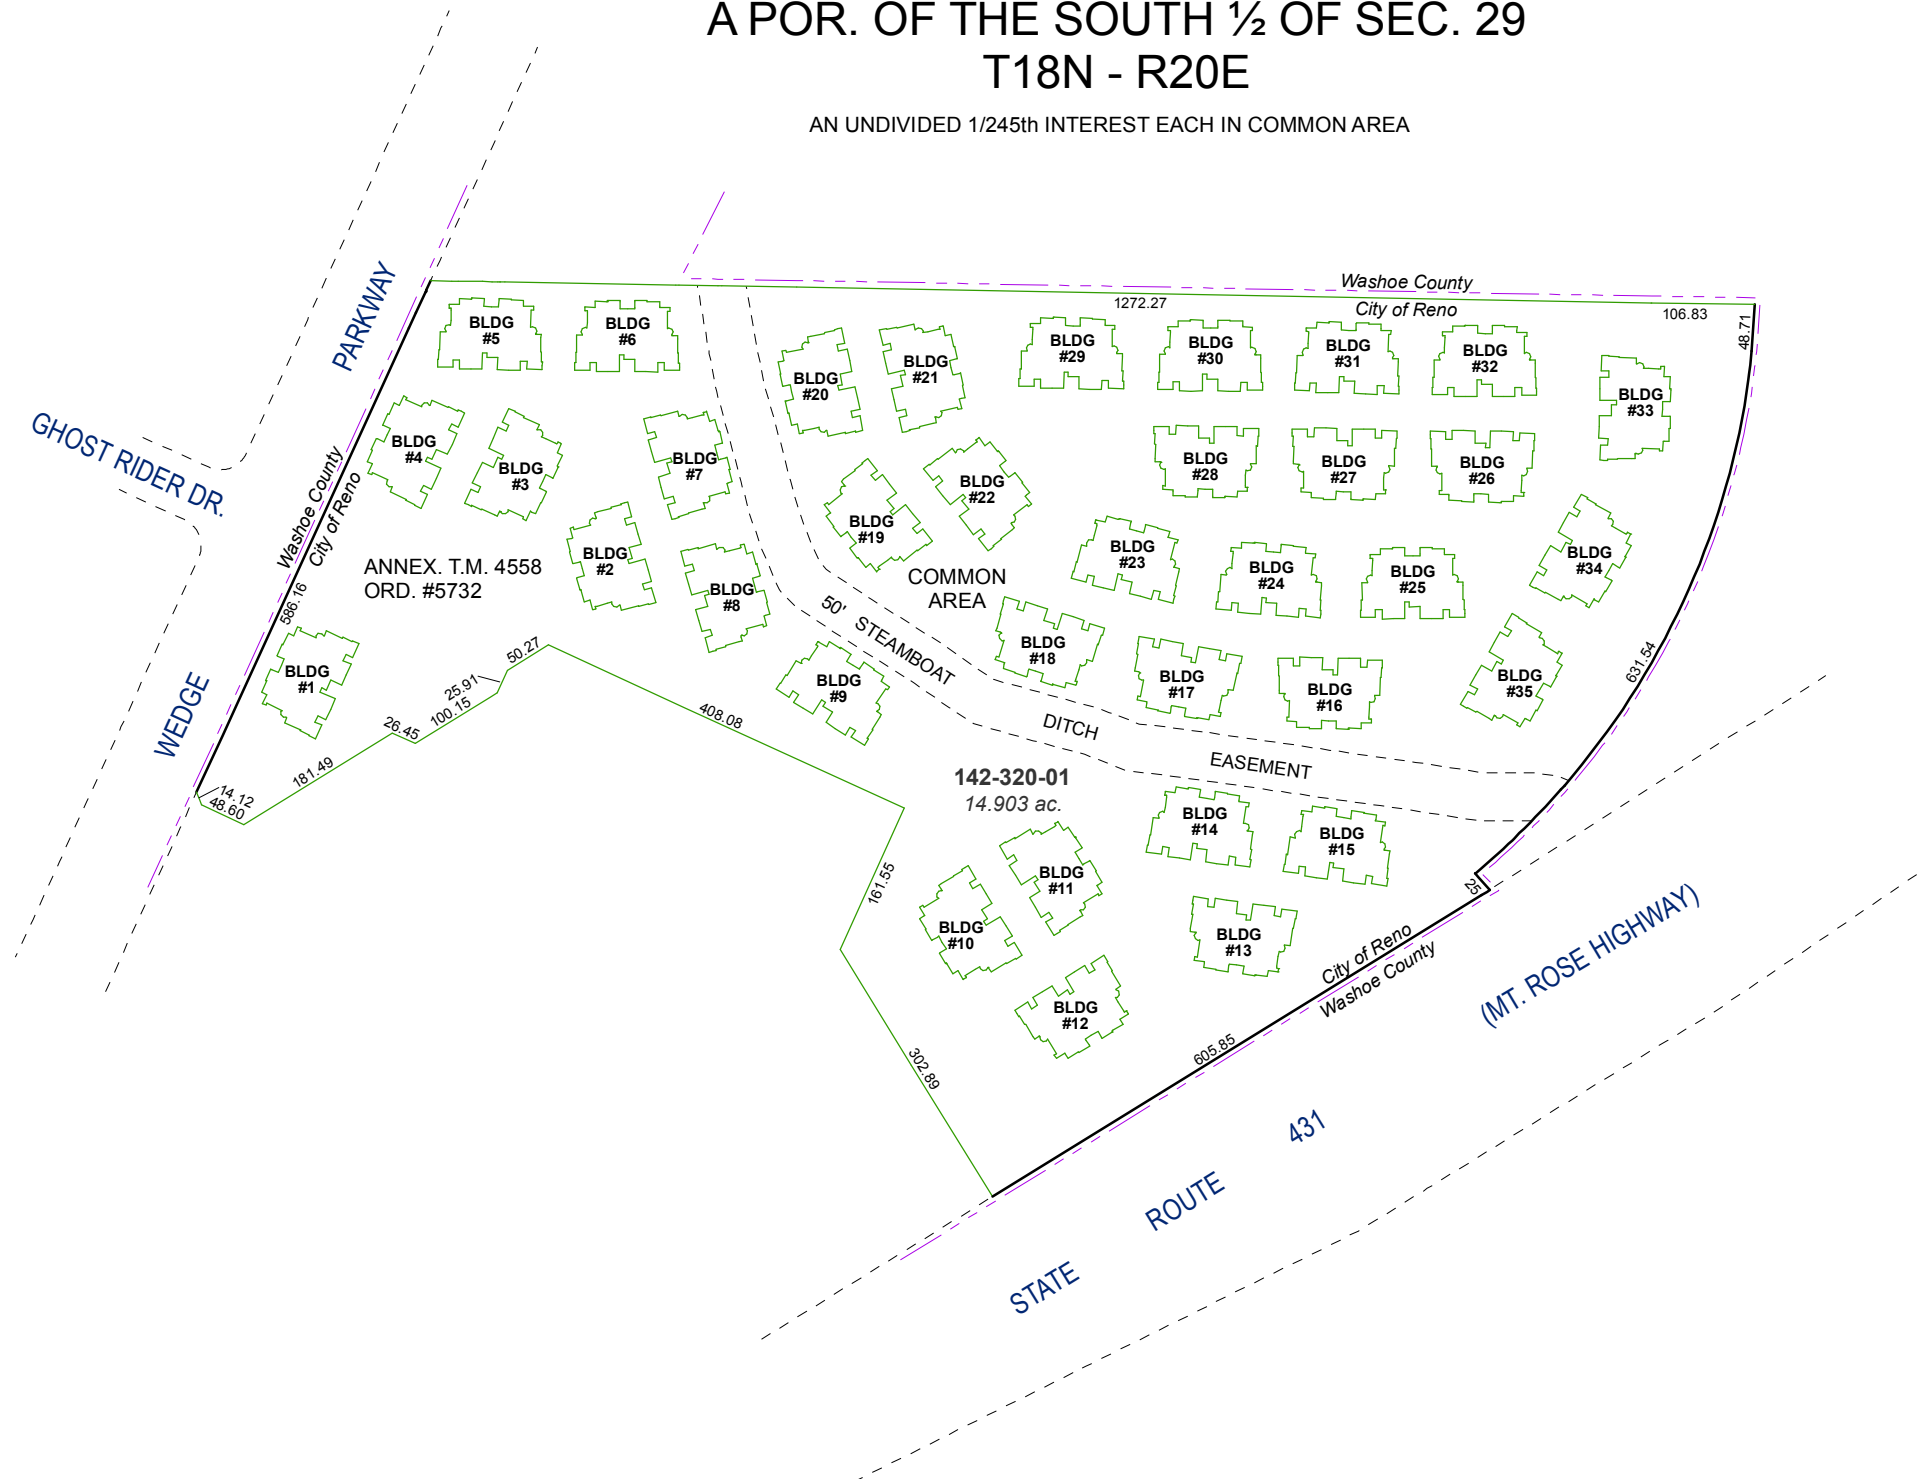


Assessor's Map Number



142-32

STATE OF NEVADA
WASHOE COUNTY
ASSESSOR'S OFFICE
Joshua G. Wilson, Assessor

1001 East Ninth Street
Building D
Reno, Nevada 89512
(775) 328-2231

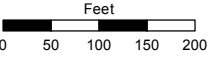

1 inch = 200 feet

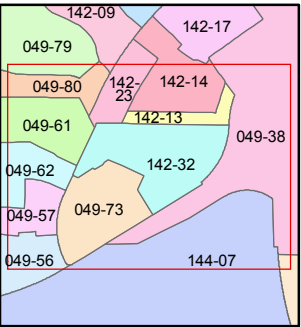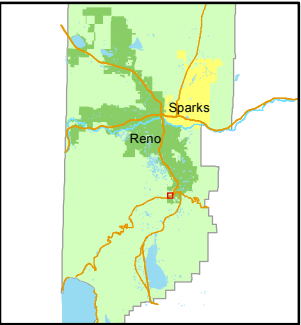

created by: NLH 08/23/2012

last updated: _____

area previously shown on map(s)

049-24

NOTE: This map was prepared for the use of the Washoe County Assessor for assessment and illustrative purposes only. It does not represent a survey of the premises. No liability is assumed as to the sufficiency or accuracy of the data delineated hereon.