

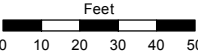


STATE OF NEVADA
WASHOE COUNTY
ASSESSOR'S OFFICE
Joshua G. Wilson, Assessor

1001 East Ninth Street
Building D
Reno, Nevada 89512
(775) 328-2231

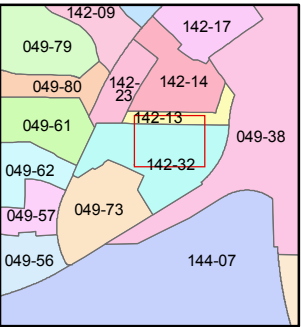

1 inch = 50 feet

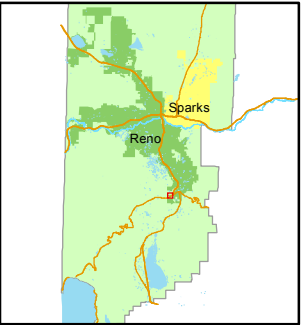

created by: NLH 08/23/2012

last updated: _____


area previously shown on map(s)

049-24

NOTE: This map was prepared for the use of the Washoe County Assessor for assessment and illustrative purposes only. It does not represent a survey of the premises. No liability is assumed as to the sufficiency or accuracy of the data delineated hereon.

ORD. #5732

Washoe County
City of Reno

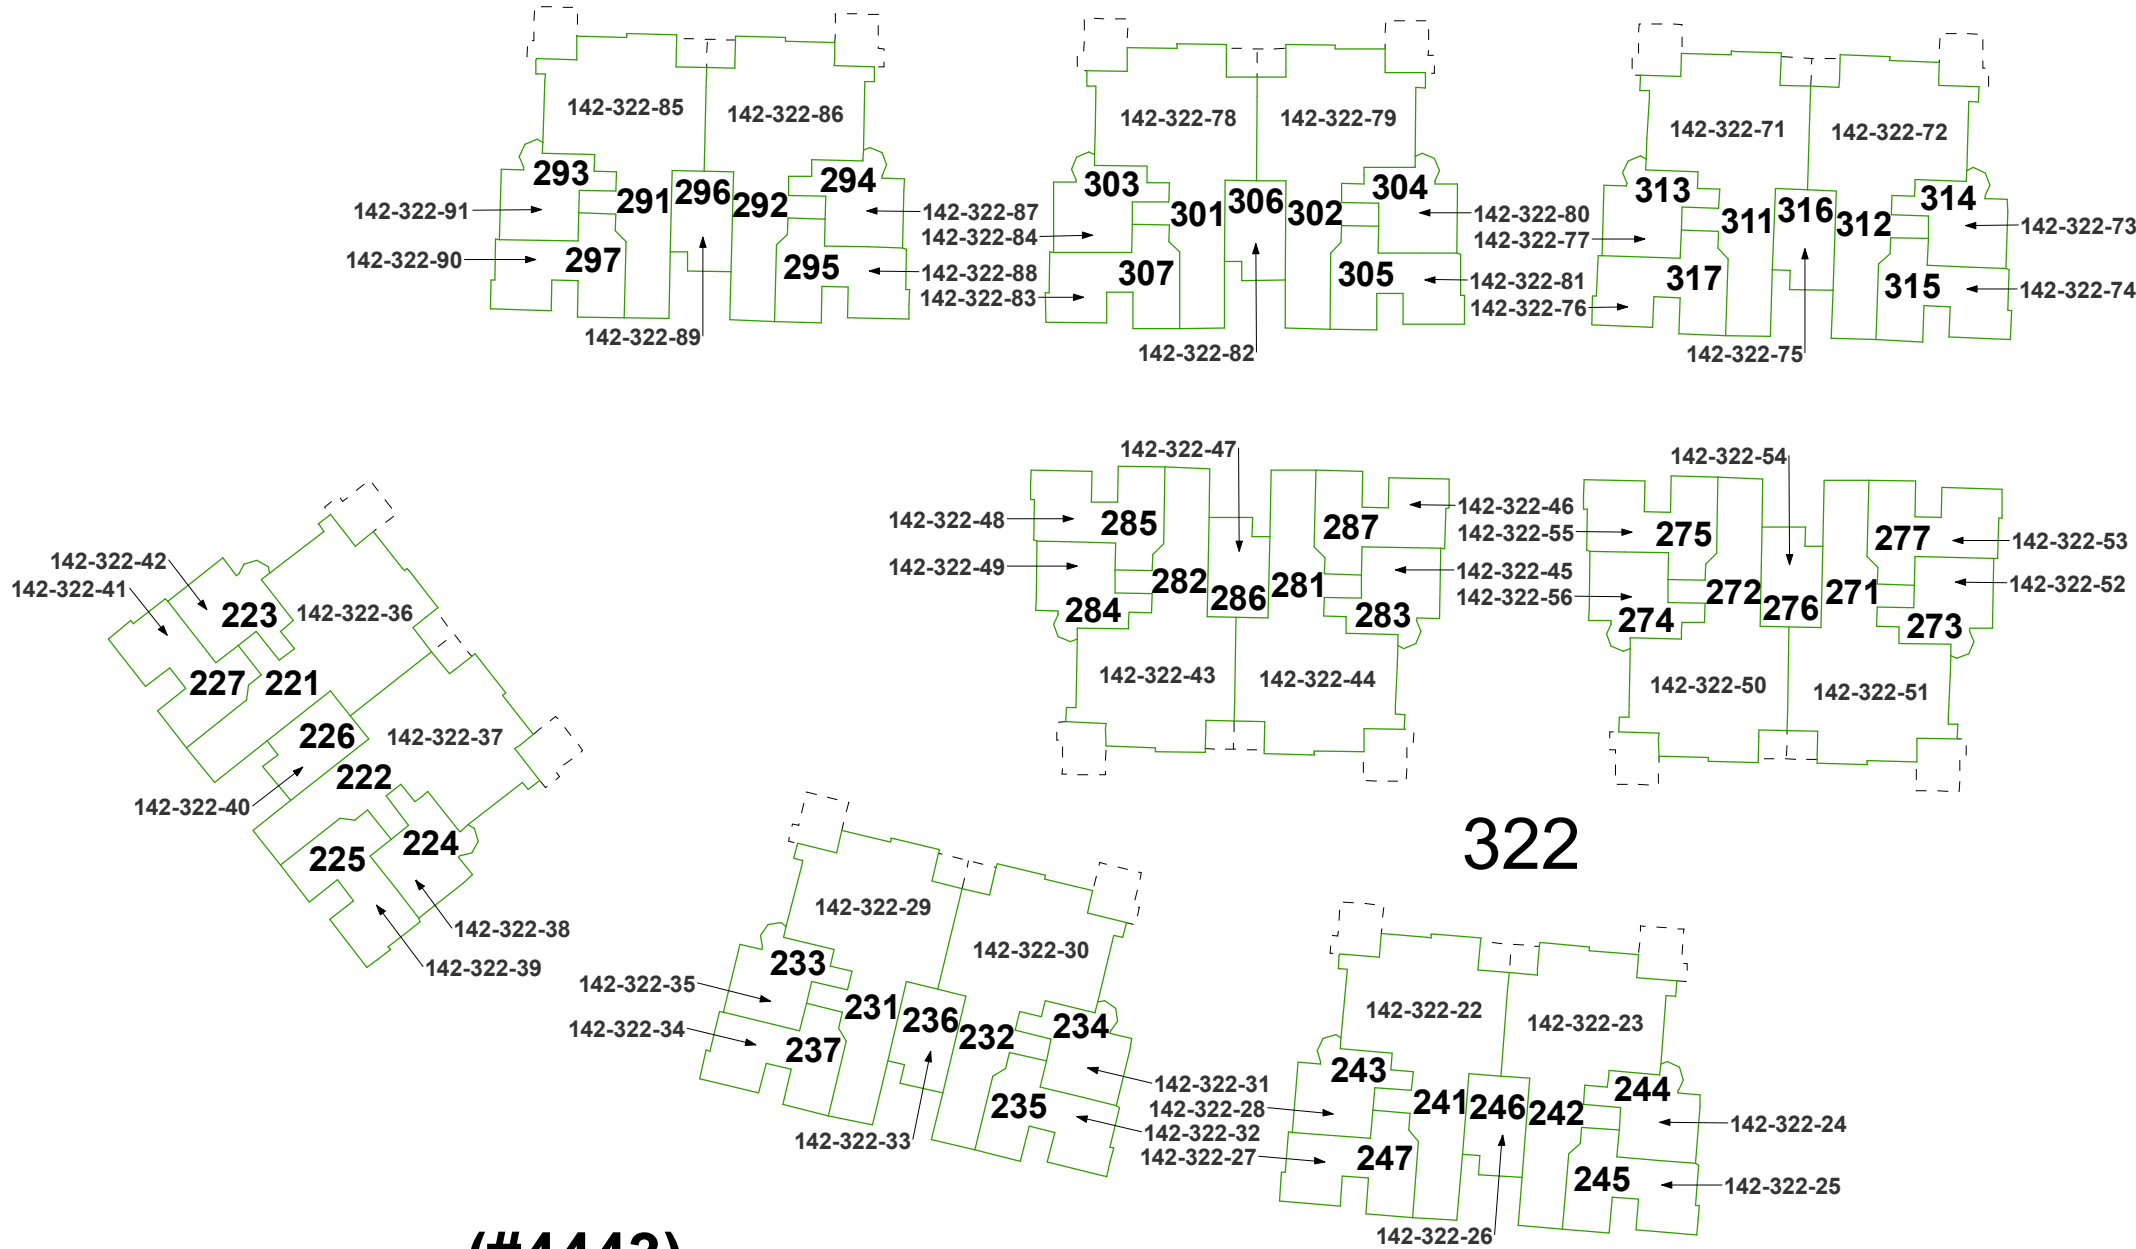

322

(#4443)

FALLEN LEAF @ GALENA CONDOMINIUMS

AN UNDIVIDED 1/245th INTEREST EACH IN COMMON AREA

A POR. OF THE S ½ OF SEC. 29
T18N - R20E

NOTE: SEE PAGE 142-32-S5 FOR SQUARE
FOOTAGE AND DIMENSIONS OF EACH UNIT