


(#5163)
**MOUNTAINGATE
PHASE 3B-C**

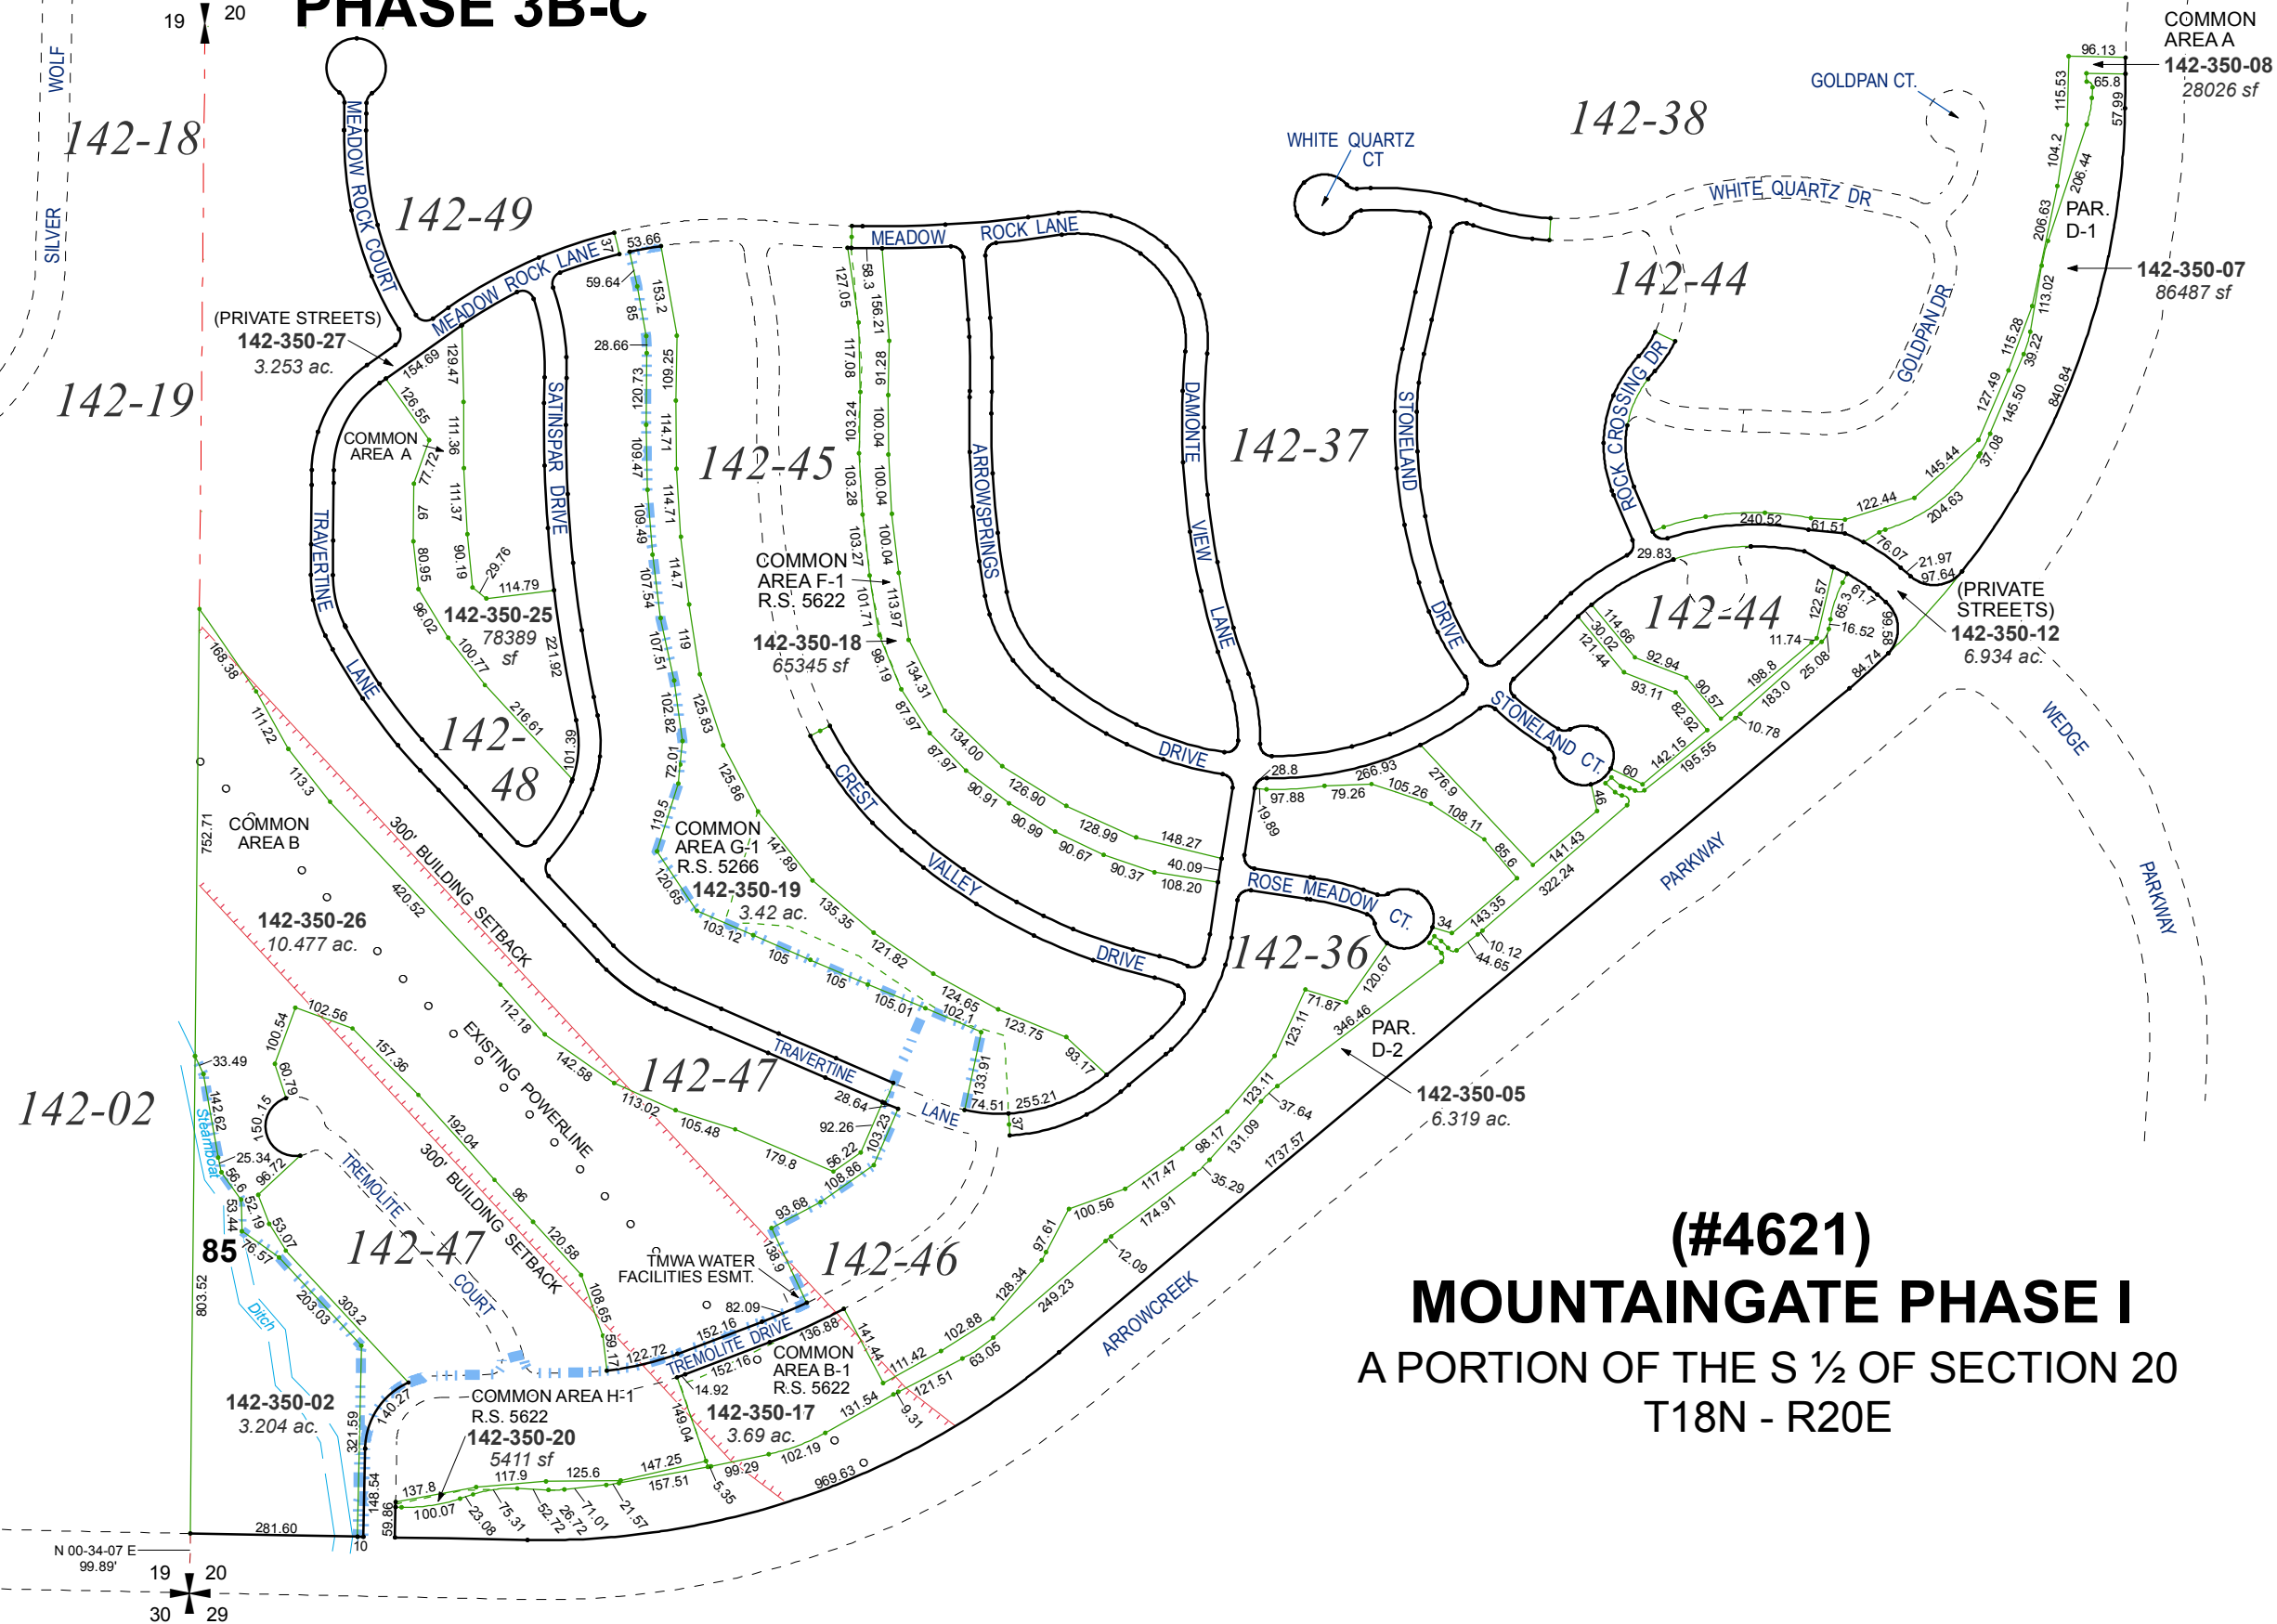

(#4621)
MOUNTAINGATE PHASE I
A PORTION OF THE S ½ OF SECTION 20
T18N - R20E

Assessor's Map Number

142-35



STATE OF NEVADA
**WASHOE COUNTY
ASSESSOR'S OFFICE**
Michael E. Clark, Assessor

1001 East Ninth Street
Building D
Reno, Nevada 89512
(775) 328-2231



Feet
0 100 200 300

1 inch = 300 feet

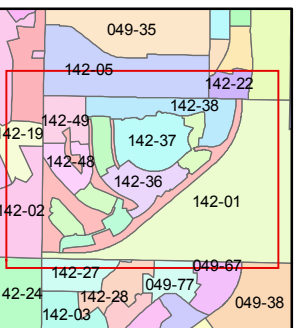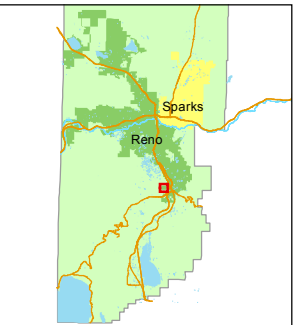

created by: NLH 4/02/2012

last updated: EMG 5/26/15 EMG 6/7/16

area previously shown on map(s)

142-01

NOTE: This map was prepared for the use of the Washoe County Assessor for assessment and illustrative purposes only. It does not represent a survey of the premises. No liability is assumed as to the sufficiency or accuracy of the data delineated hereon.