


(#5267)
**CARAMELLA RANCH ESTATES
CONVENTIONAL VILLAGE**

PORTION OF THE E ½ OF SEC. 22
T18N - R20E

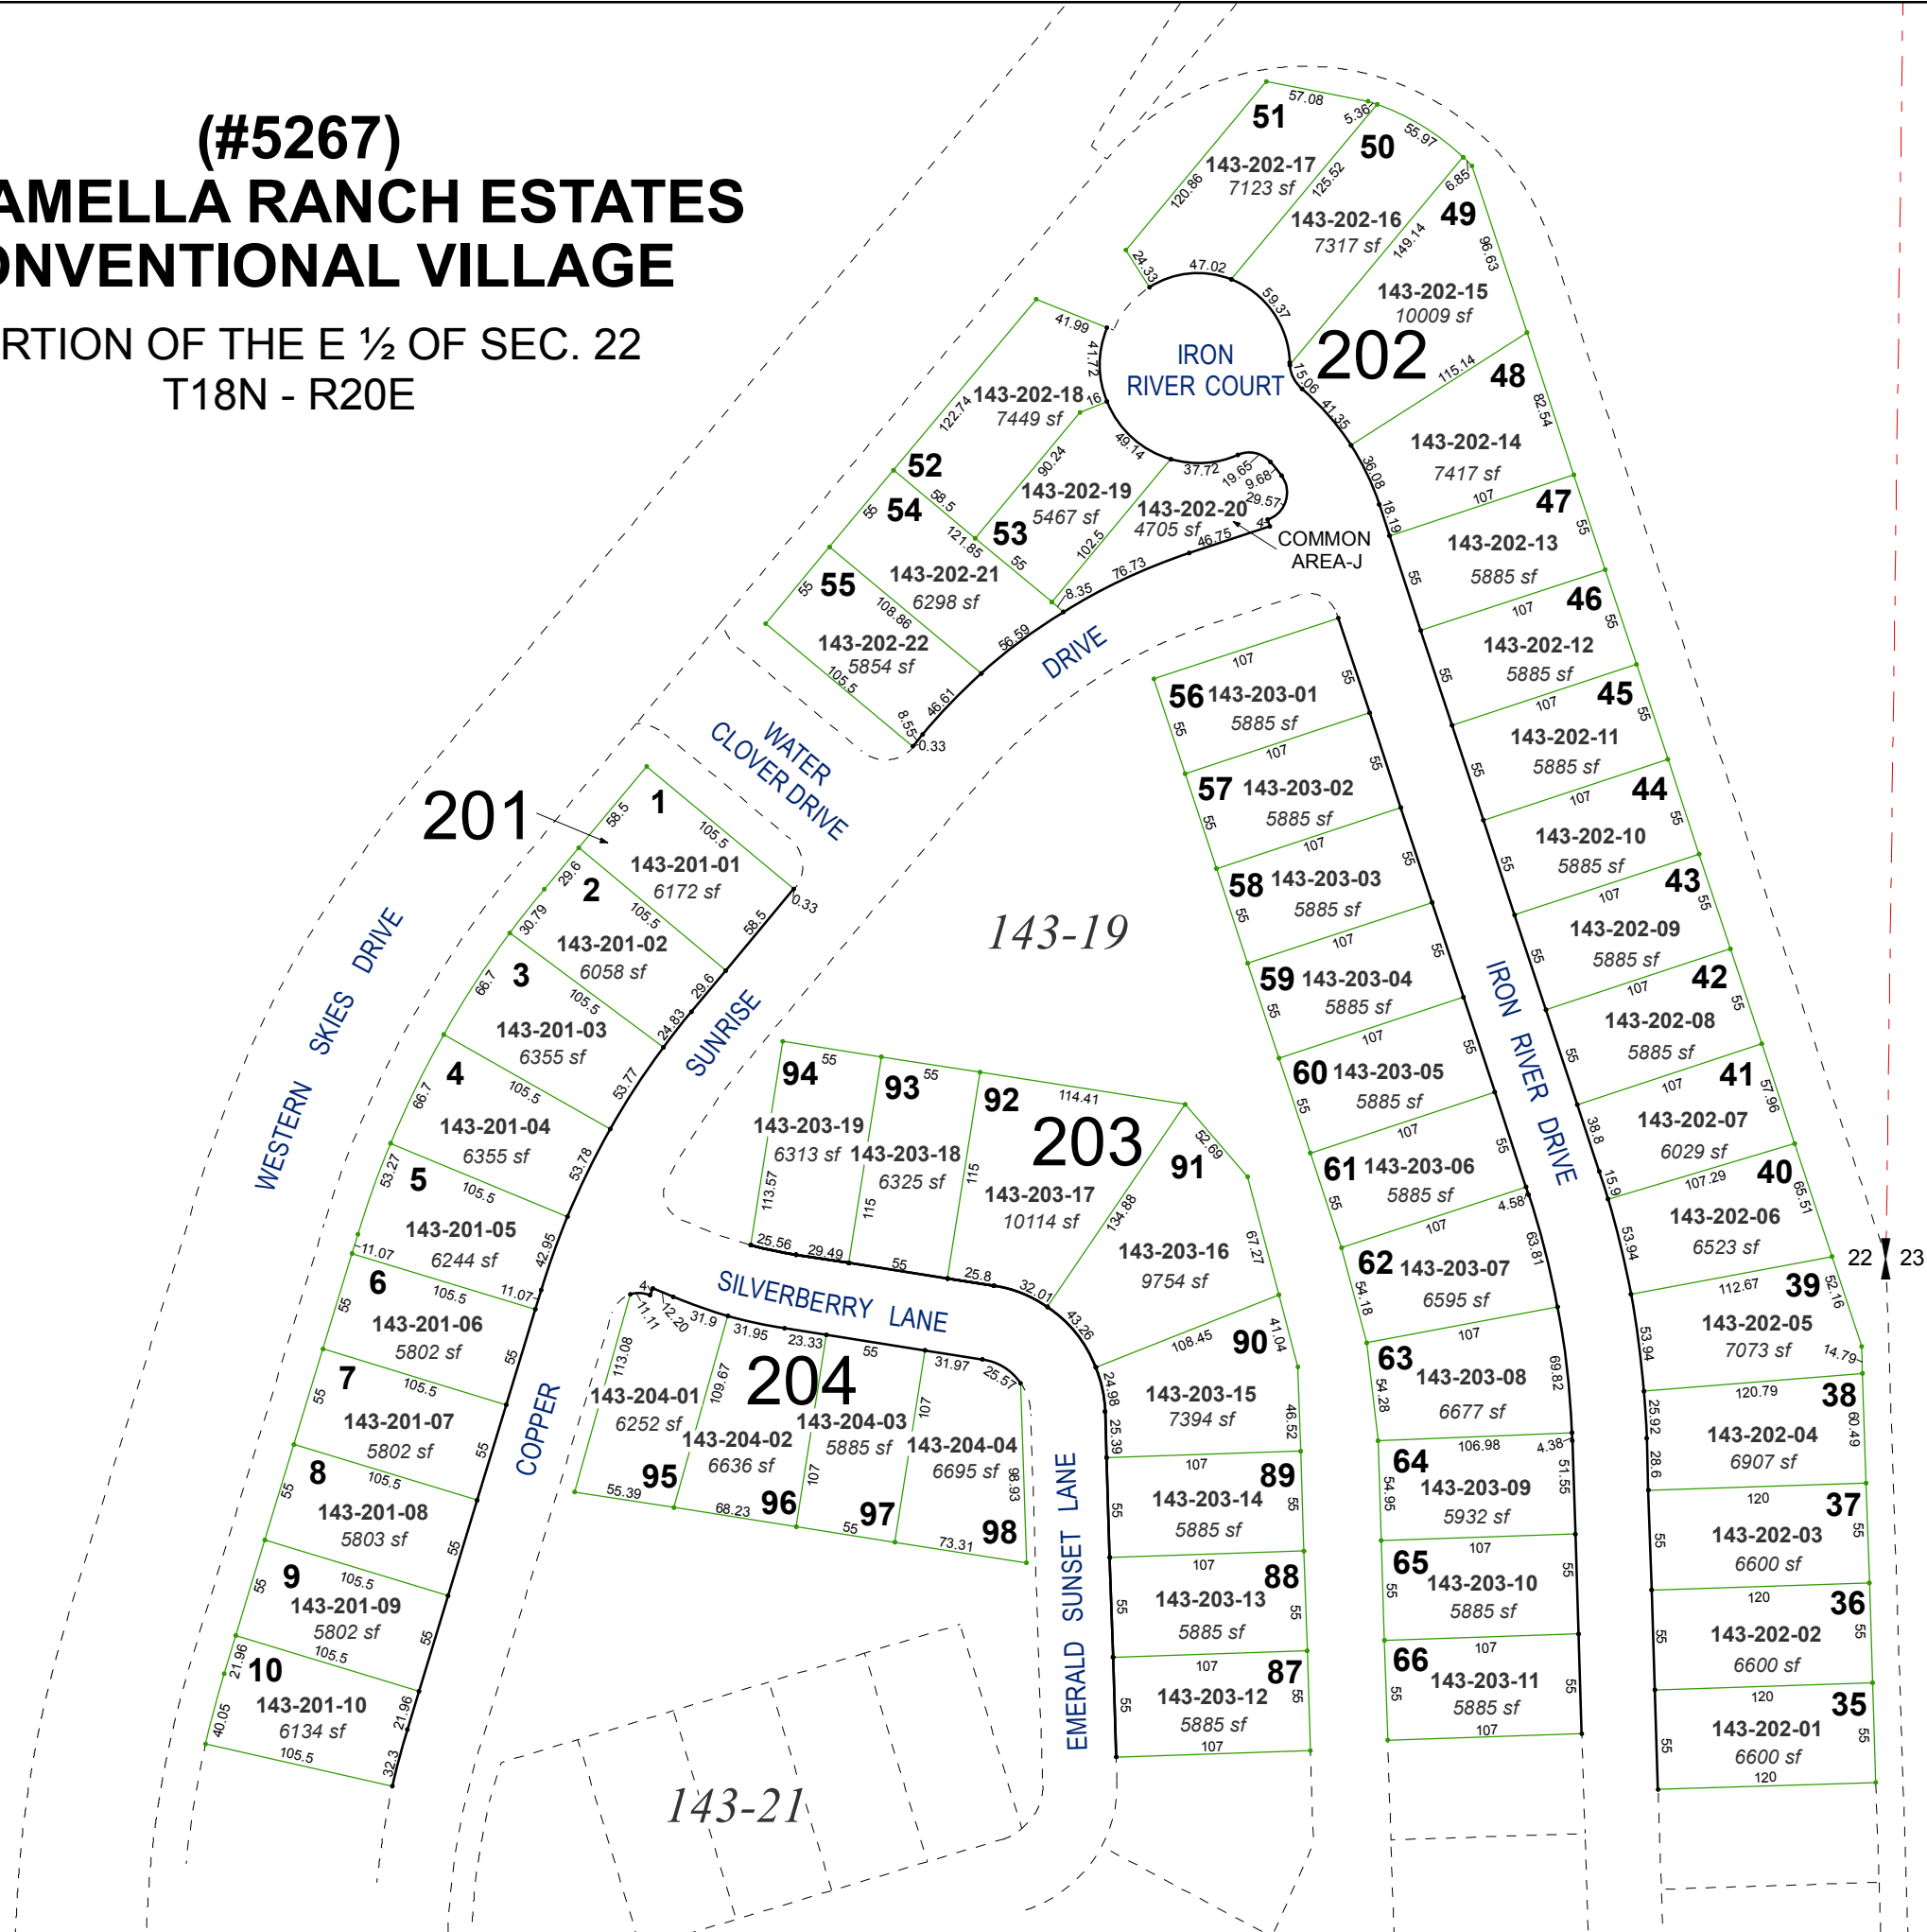


Assessor's Map Number



143-20

STATE OF NEVADA
WASHOE COUNTY
ASSESSOR'S OFFICE
Michael E. Clark, Assessor

1001 East Ninth Street
Building D
Reno, Nevada 89512
(775) 328-2231

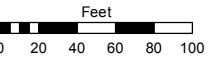

1 inch = 100 feet

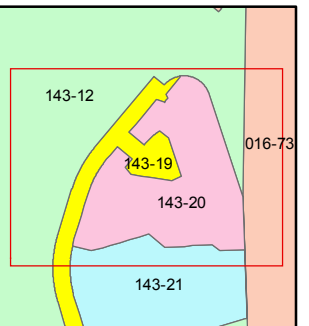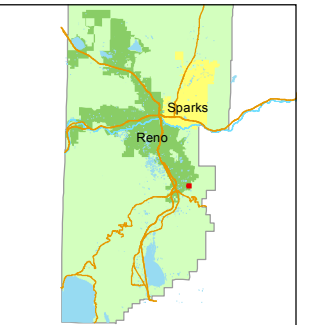

created by: JKF 6/18/2018

last updated: _____

area previously shown on map(s)
143-12

NOTE: This map was prepared for the use of the Washoe County Assessor for assessment and illustrative purposes only. It does not represent a survey of the premises. No liability is assumed as to the sufficiency or accuracy of the data delineated hereon.