


(#5343)
**CARAMELLA RANCH ESTATES
REGENCY VILLAGE
UNIT 2**
PORTION OF SECTION 22
T18N - R20E

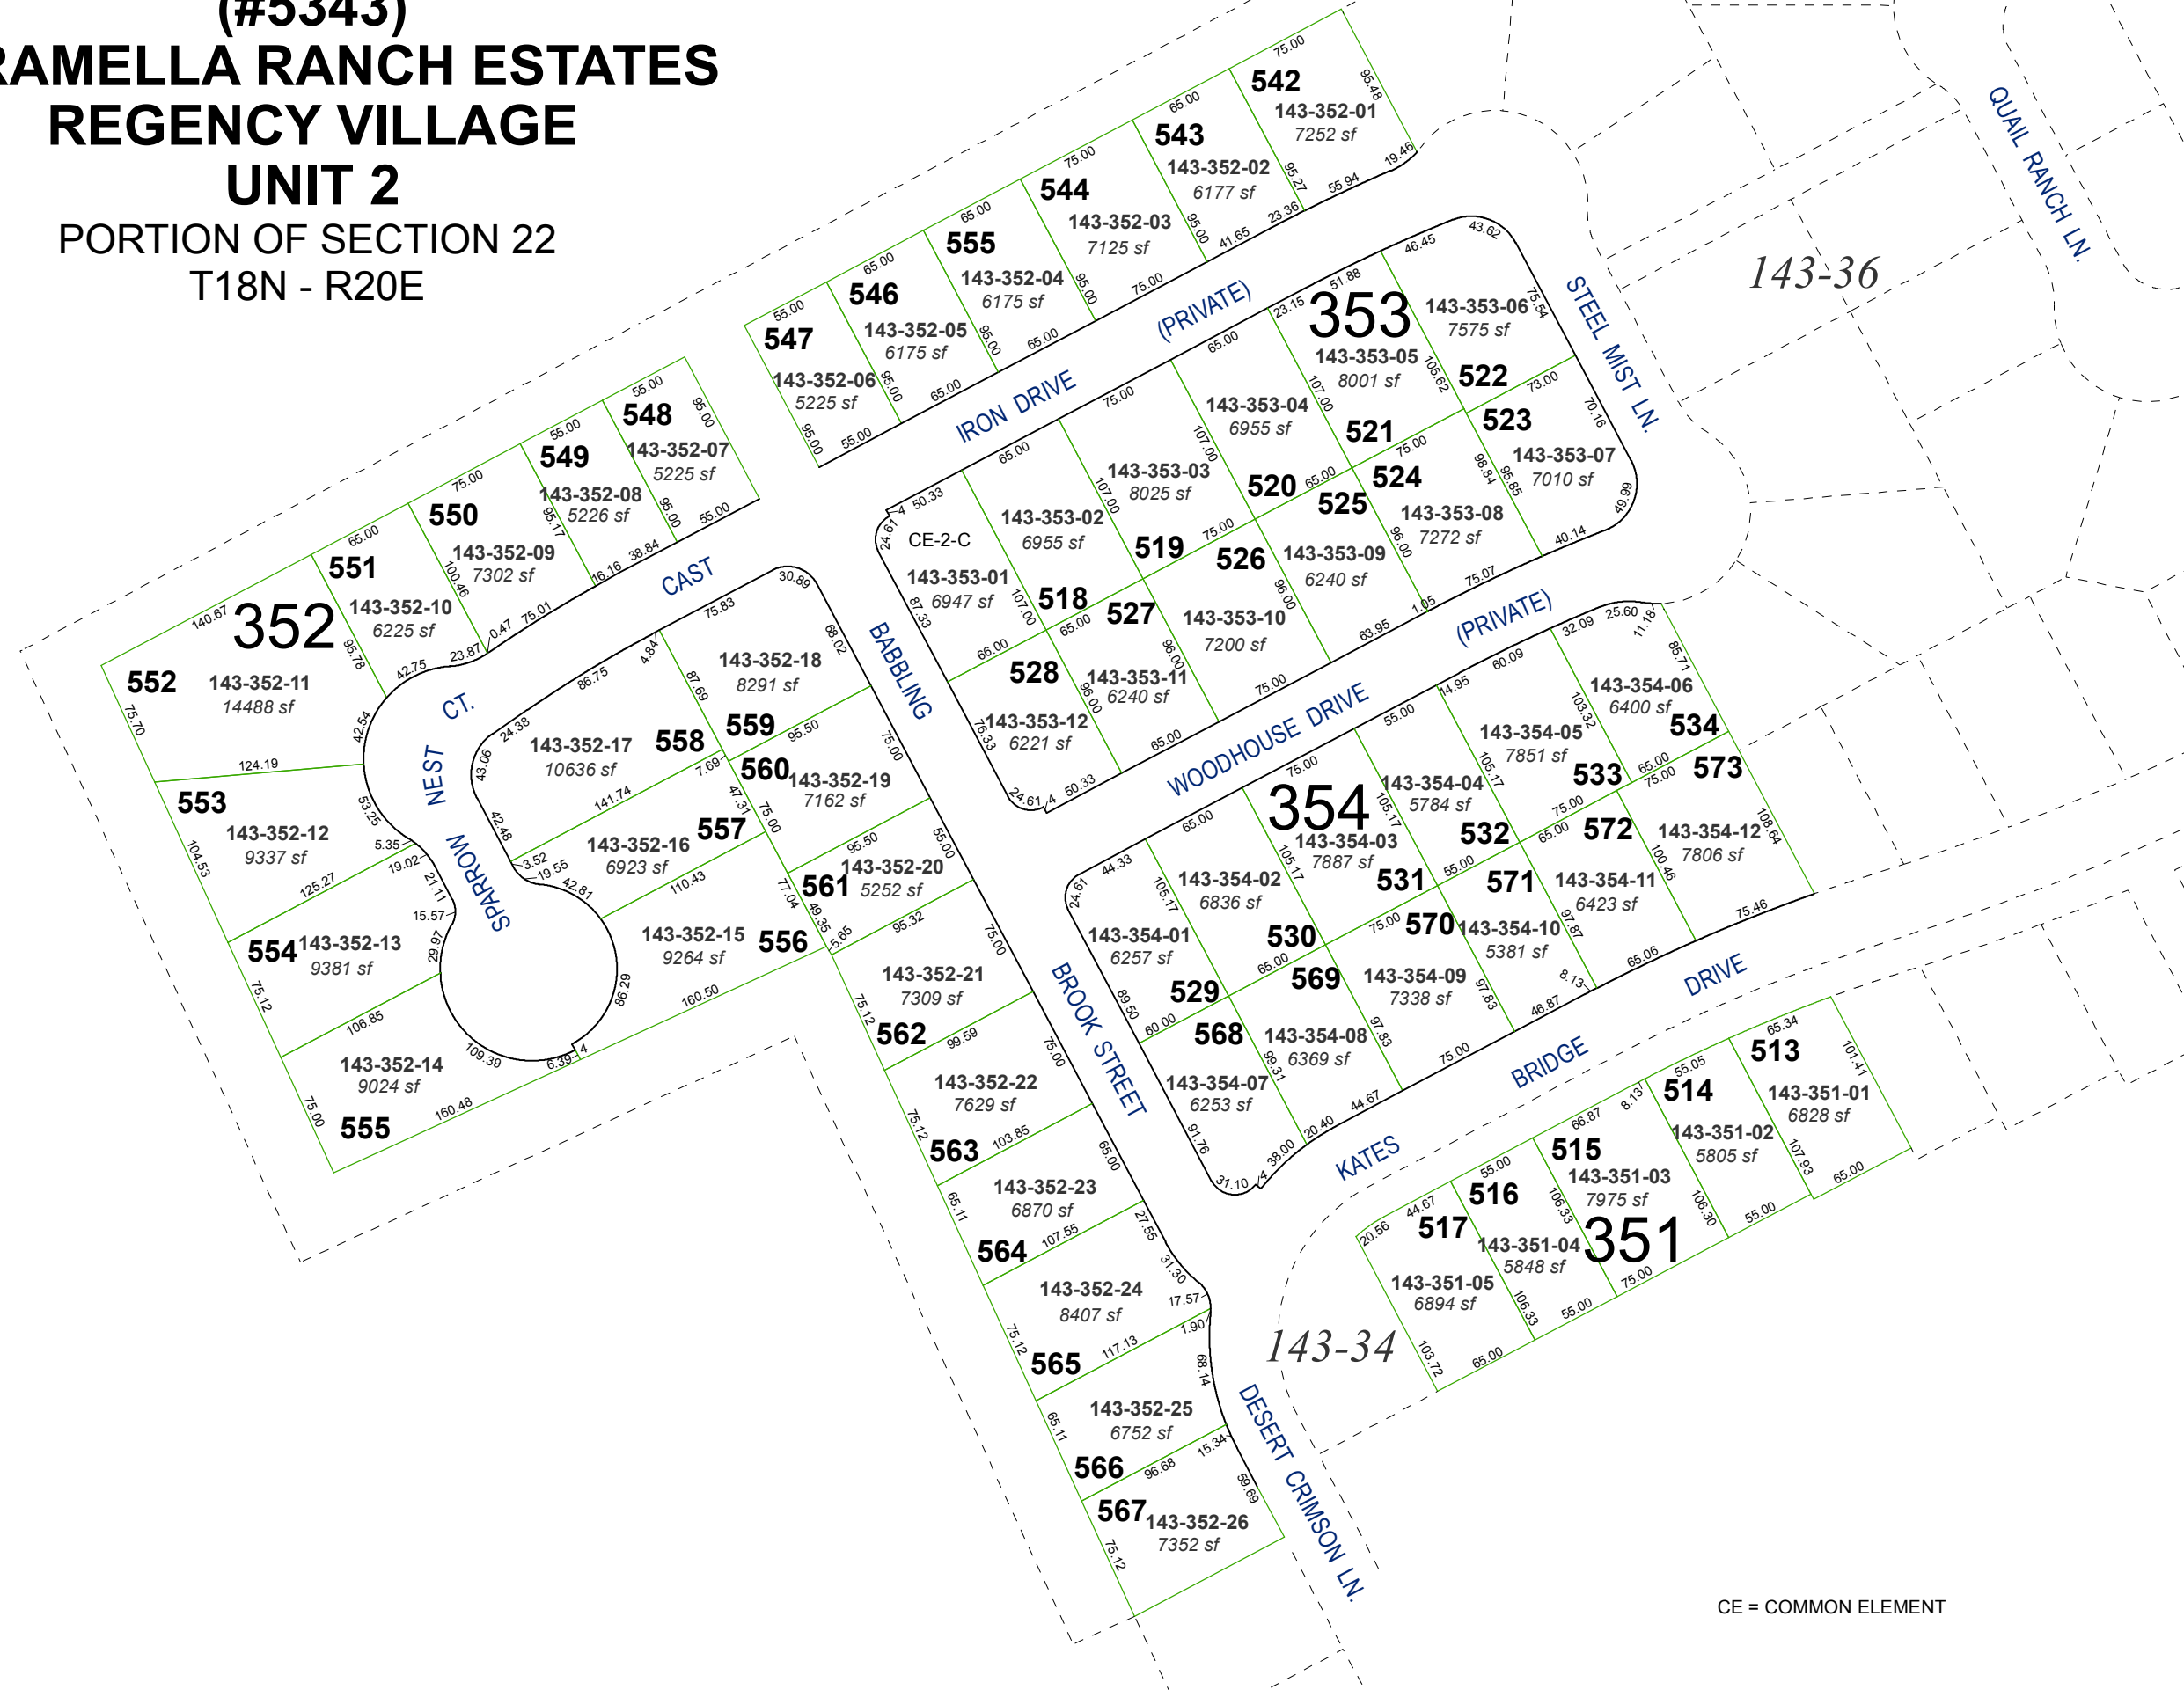

Assessor's Map Number

143-35



STATE OF NEVADA
WASHOE COUNTY
ASSESSOR'S OFFICE

1001 East Ninth Street, Building D
Reno, Nevada 89512
(775) 328-2231



Feet
0 25 50 75 100

1 inch = 100 feet

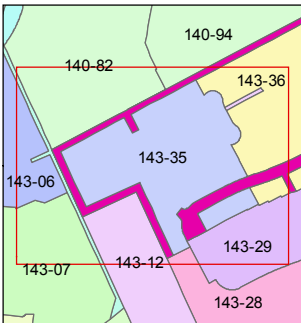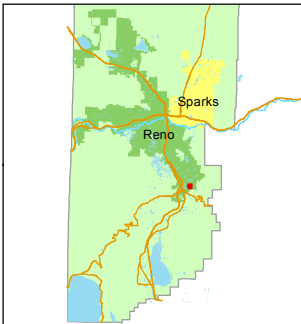

created by: JKF 10/10/2019

updated: _____

area previously shown on map(s):

143-12

CE = COMMON ELEMENT

NOTE: This map was prepared for the use of the Washoe County Assessor for assessment and illustrative purposes only. It does not represent a survey of the premises. No liability is assumed as to the sufficiency or accuracy of the data delineated hereon.