


(#5360)
**DAMONTE RANCH
VILLAGE 21B**
PORTION OF THE NW ¼
OF SECTION 22
AND THE NE ¼ OF SECTION 21
T18N - R 20E

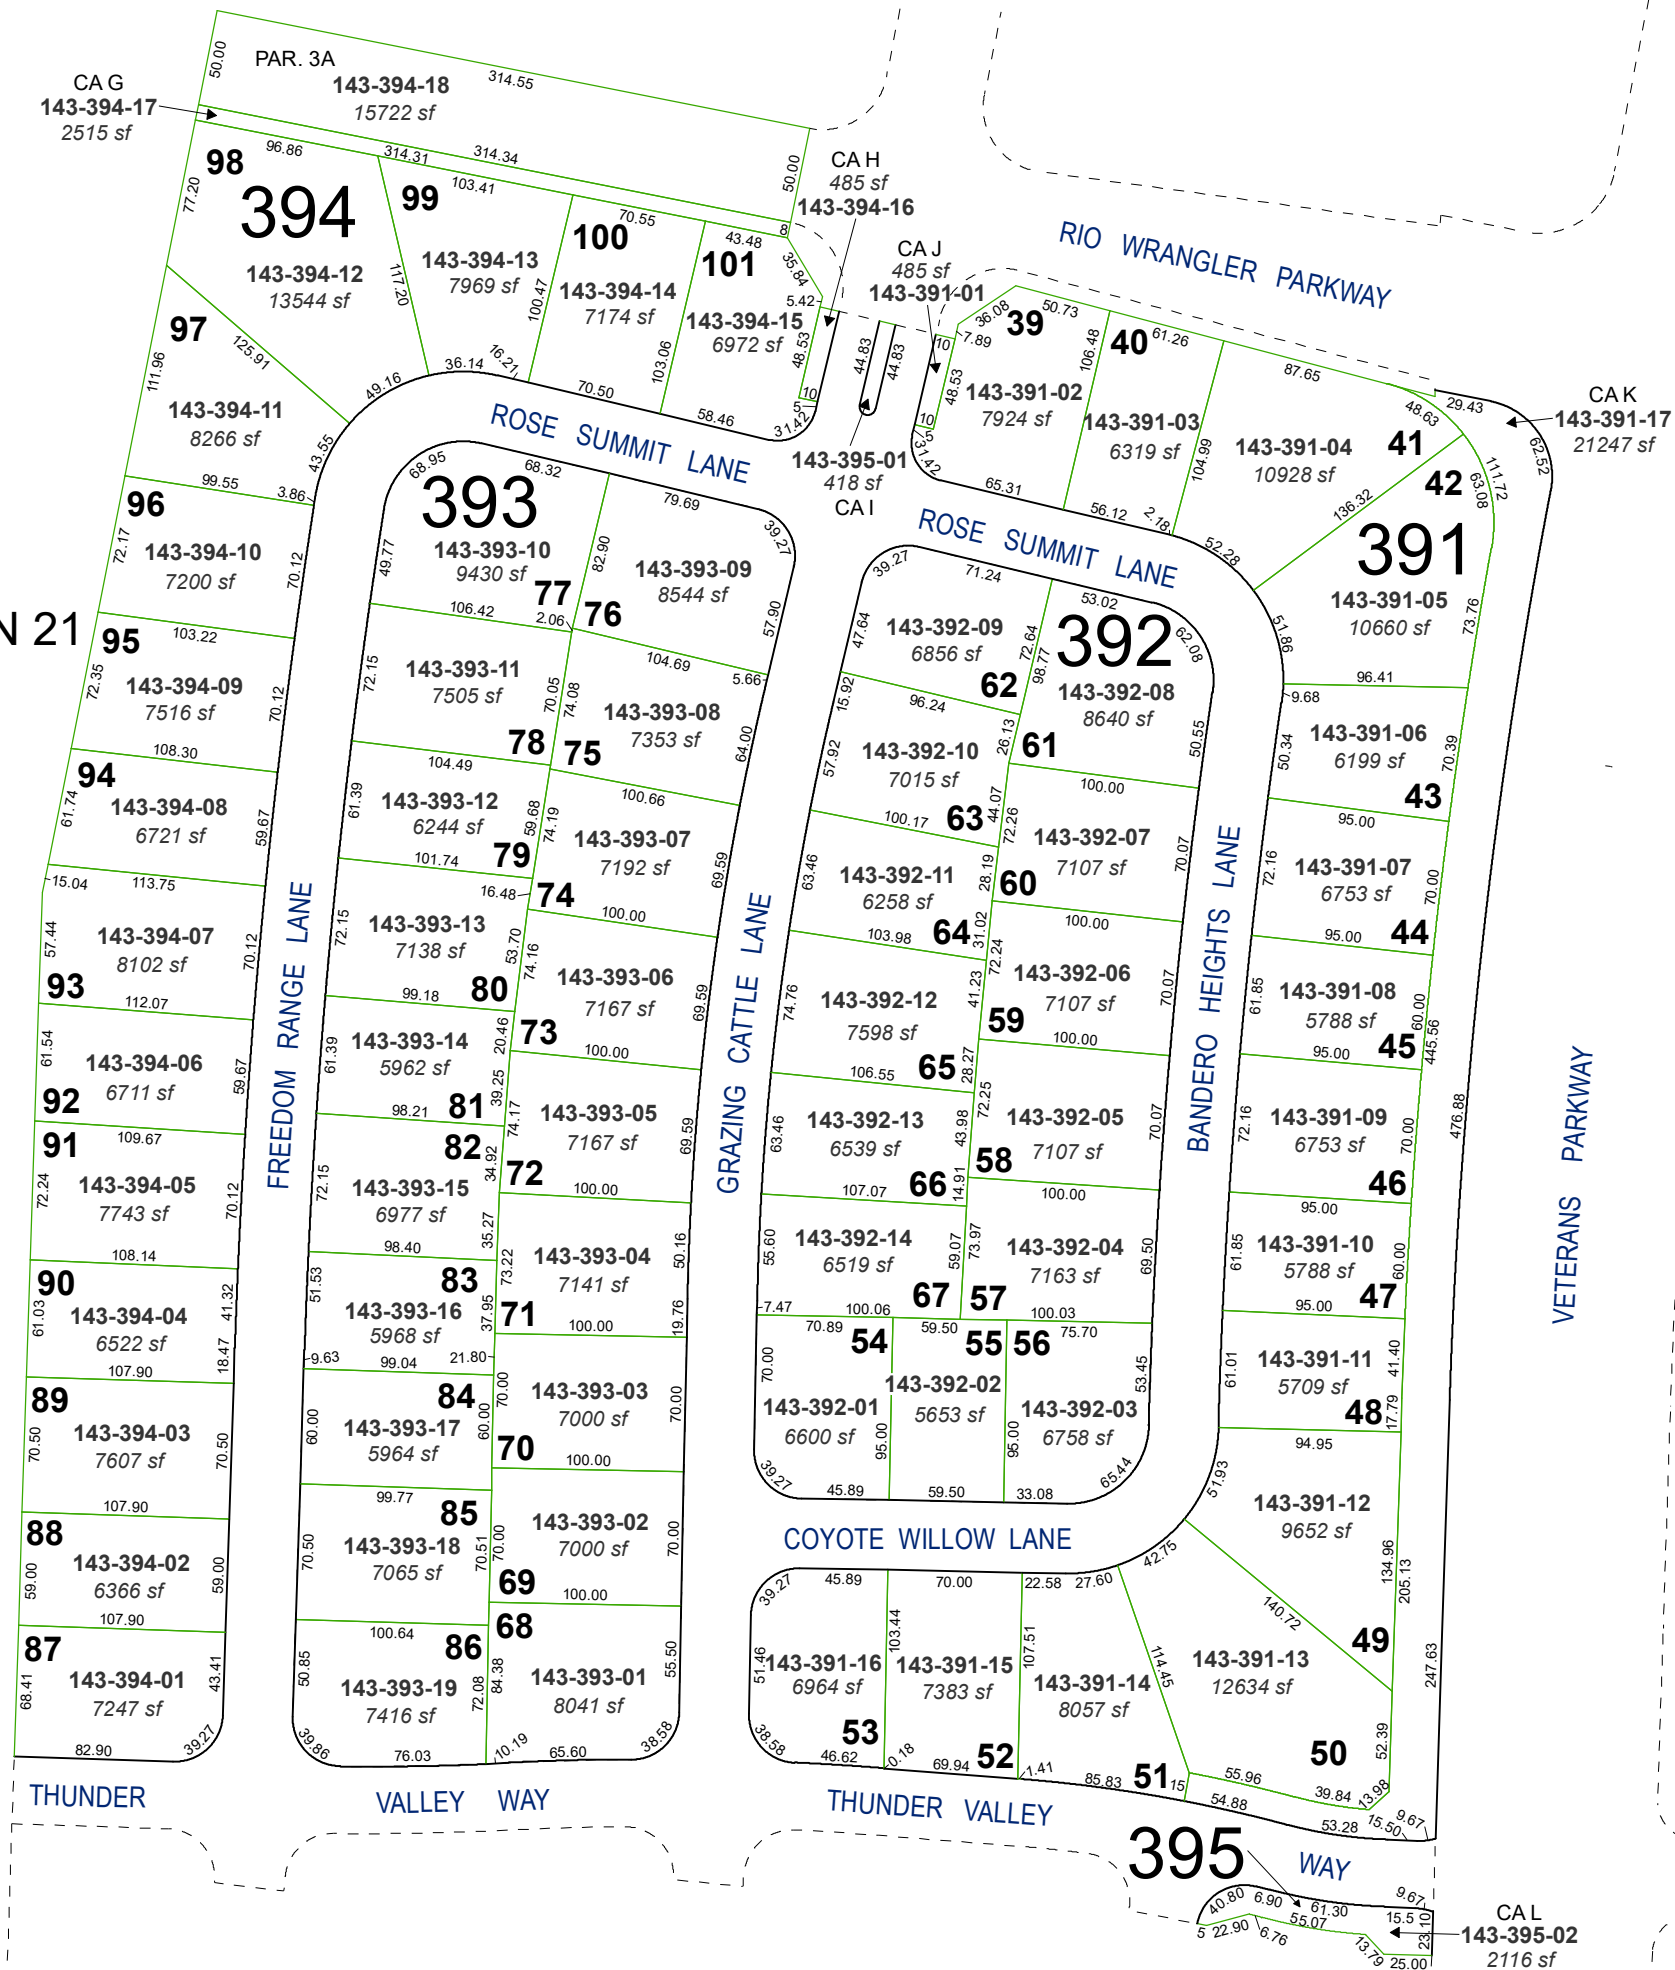

Assessor's Map Number

143-39



STATE OF NEVADA
WASHOE COUNTY
ASSESSOR'S OFFICE

1001 East Ninth Street, Building D
Reno, Nevada 89512
(775) 328-2231



Feet
0 25 50 75 100

1 inch = 100 feet

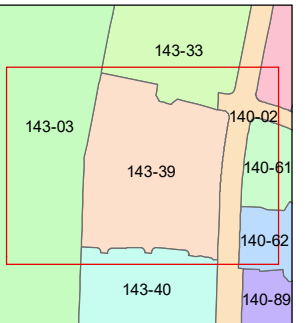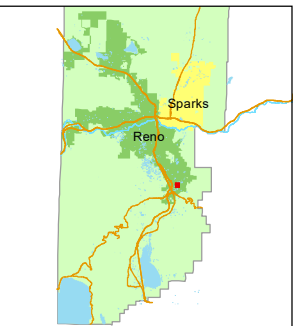

created by: JKF 3/6/2020

updated: JKF 4/13/21

area previously shown on map(s):

143-03 & 140-02

NOTE: This map was prepared for the use of the Washoe County Assessor for assessment and illustrative purposes only. It does not represent a survey of the premises. No liability is assumed as to the sufficiency or accuracy of the data delineated hereon.