


(#5411)
**DAMONTE RANCH
VILLAGE 21C**
PORTION OF THE NW ¼
OF SECTION 22
AND THE NE ¼ OF SECTION 21
T18N - R20E

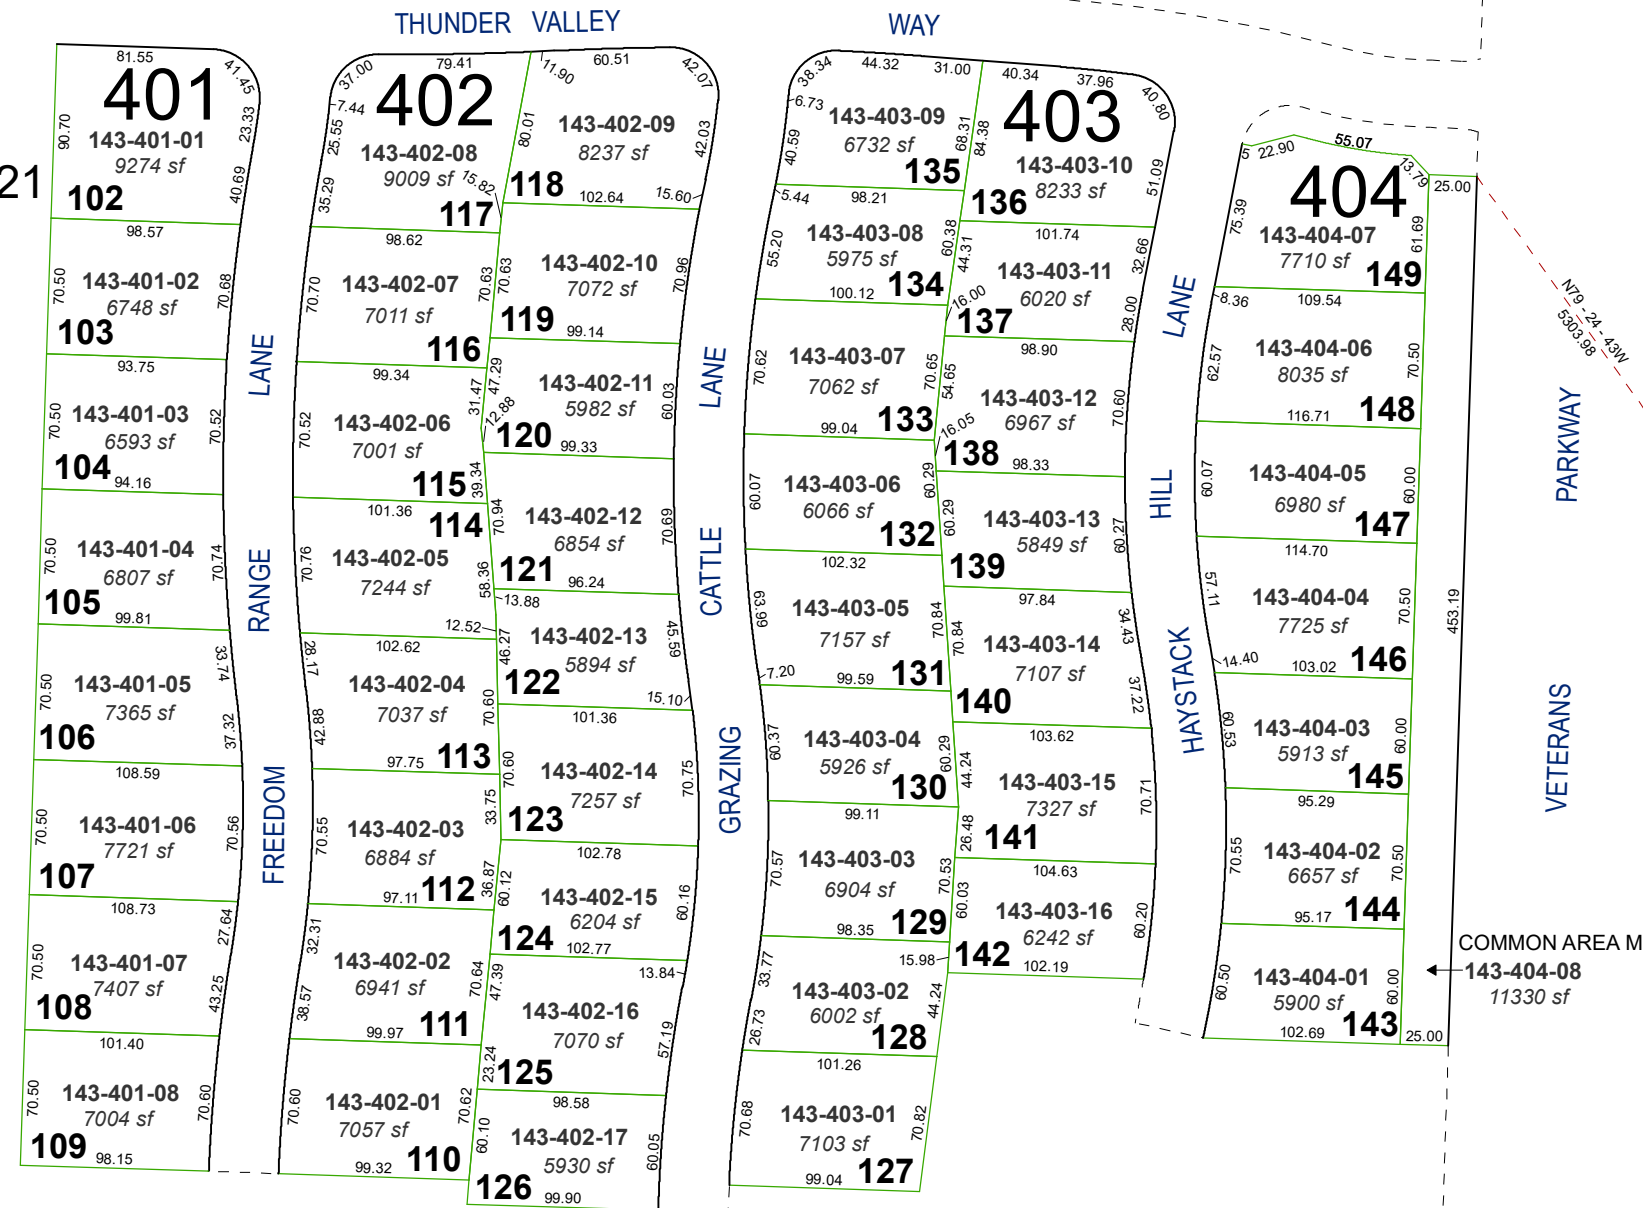


Assessor's Map Number



143-40

STATE OF NEVADA
WASHOE COUNTY
ASSESSOR'S OFFICE

1001 East Ninth Street, Building D
Reno, Nevada 89512
(775) 328-2231

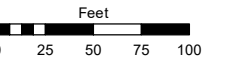

1 inch = 100 feet

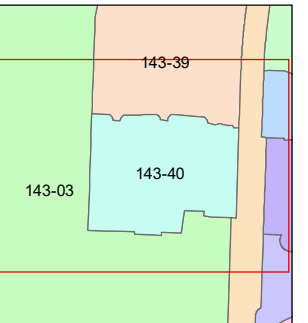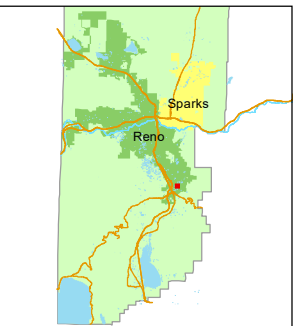

created by: JKF 3/12/2019

updated: JKF 1/19/22

area previously shown on map(s):
143-03

NOTE: This map was prepared for the use of the Washoe County Assessor for assessment and illustrative purposes only. It does not represent a survey of the premises. No liability is assumed as to the sufficiency or accuracy of the data delineated hereon.