


(#5414)  
**CARAMELLA RANCH ESTATES  
REGENCY VILLAGE  
UNIT 3**

PORTION OF SECTION 22  
T18N - R20E

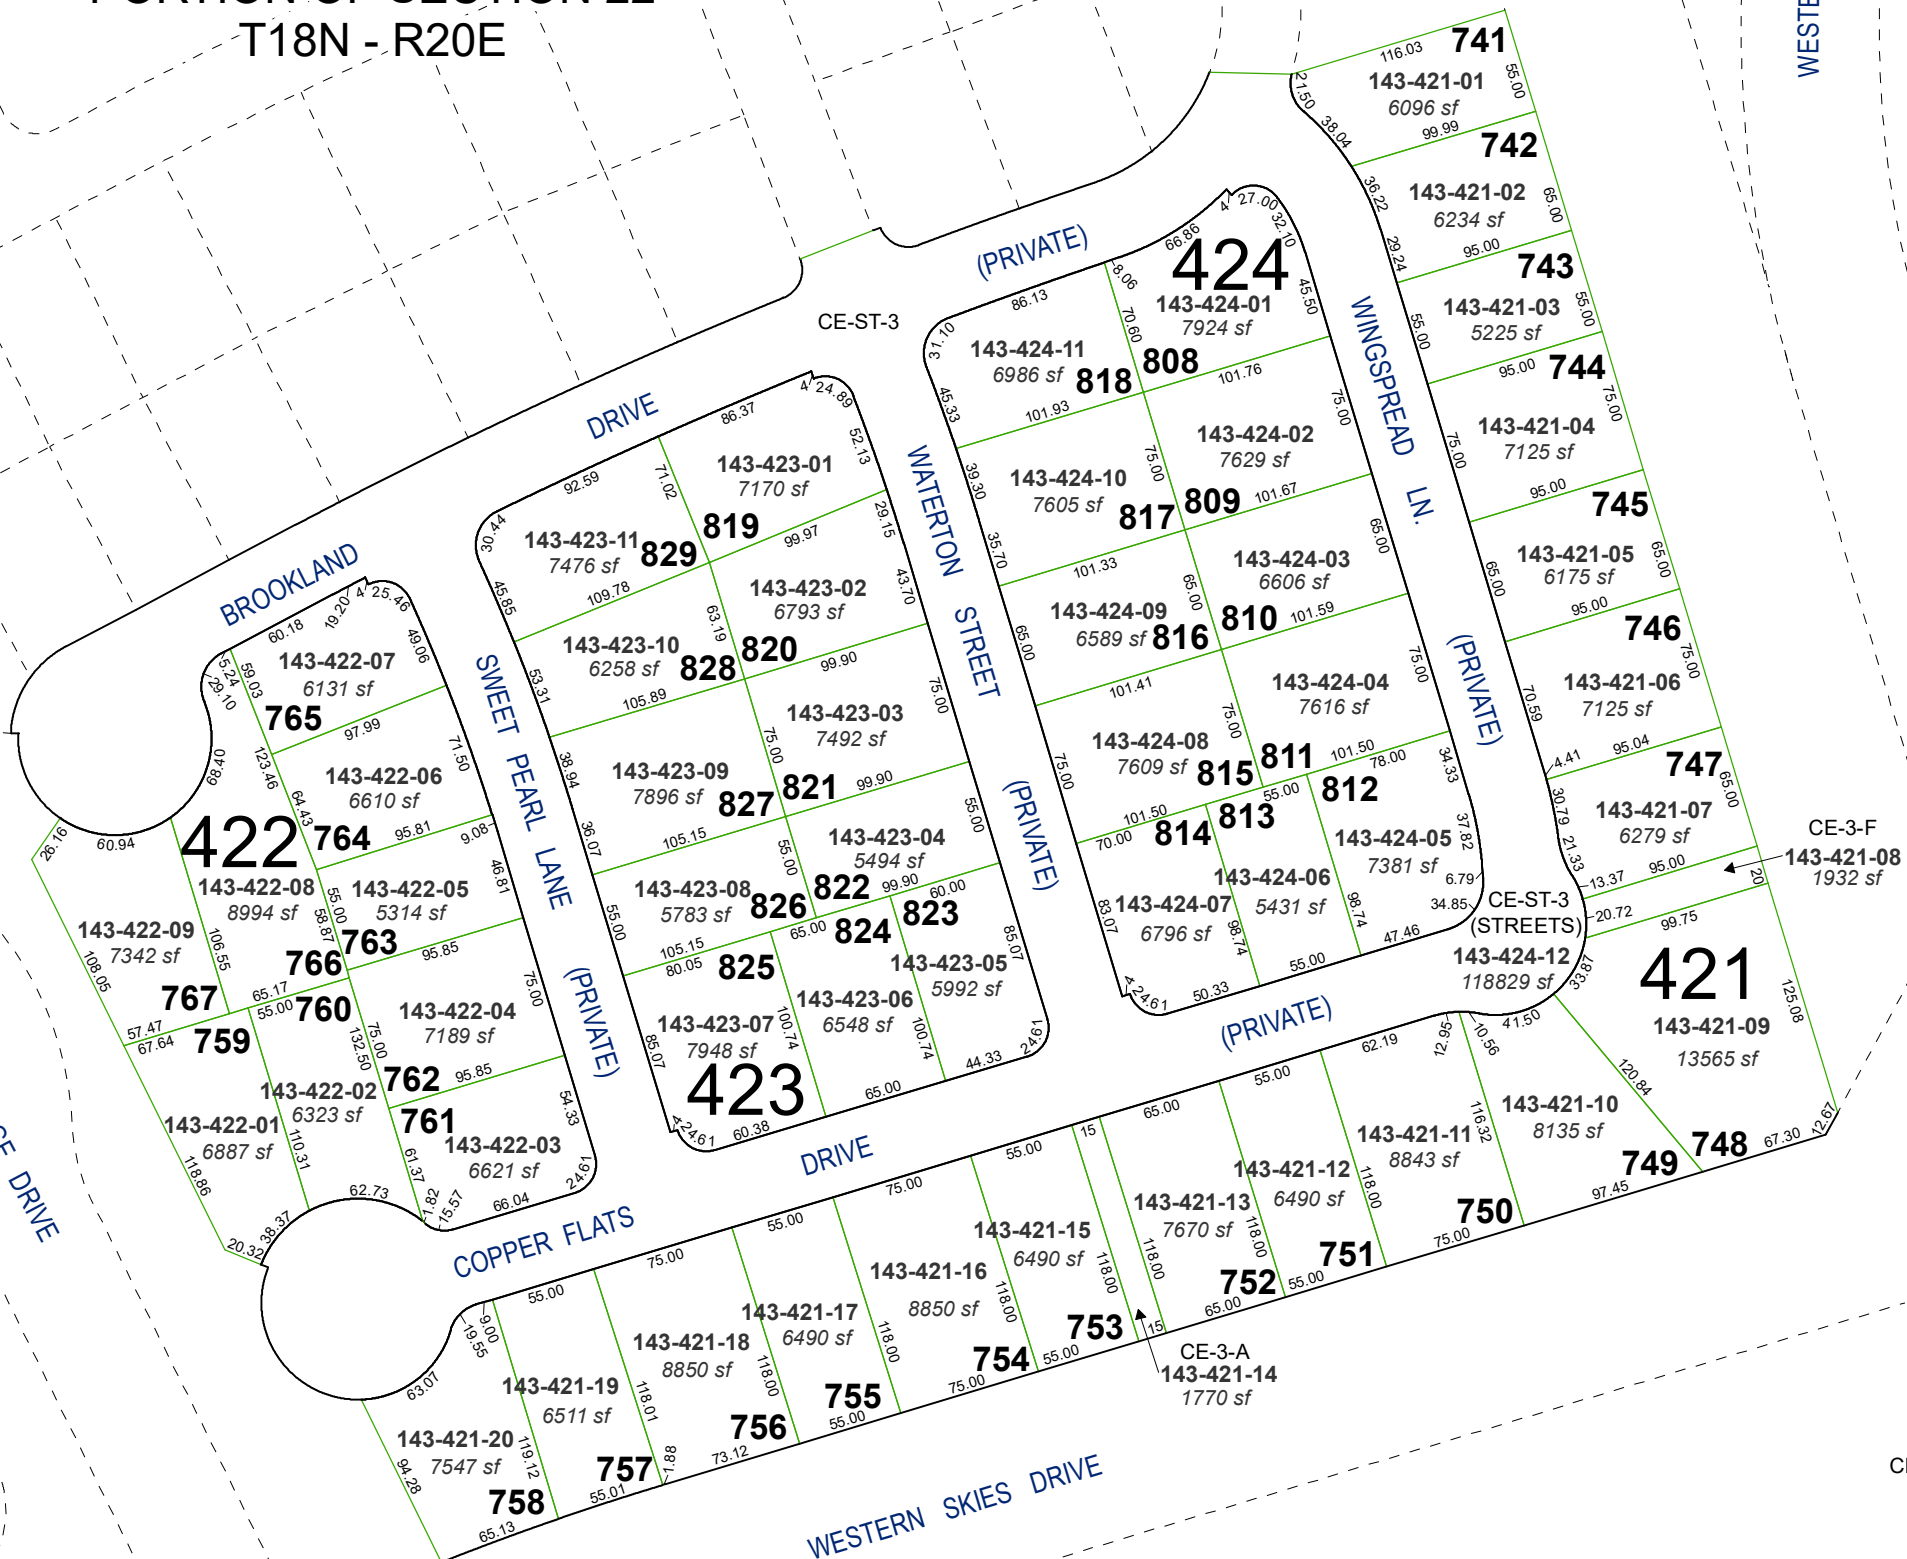


CE = COMMON ELEMENT

Assessor's Map Number



**143-42**

STATE OF NEVADA  
**WASHOE COUNTY  
ASSESSOR'S OFFICE**

1001 East Ninth Street, Building D  
Reno, Nevada 89512  
(775) 328-2231

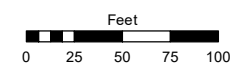

1 inch = 100 feet

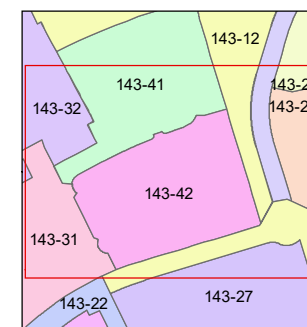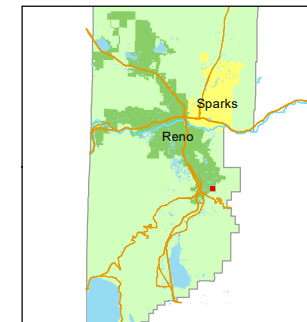

created by: JKF 4/5/2021

updated: \_\_\_\_\_

area previously shown on map(s):  
143-12

NOTE: This map was prepared for the use of the Washoe County Assessor for assessment and illustrative purposes only. It does not represent a survey of the premises. No liability is assumed as to the sufficiency or accuracy of the data delineated hereon.