

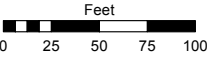


STATE OF NEVADA
WASHOE COUNTY
ASSESSOR'S OFFICE
Michael E. Clark, Assessor

1001 East Ninth Street
Building D
Reno, Nevada 89512
(775) 328-2231

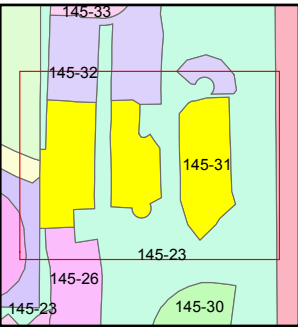

1 inch = 100 feet

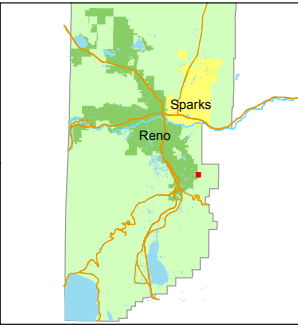




created by: SR 08/22/2018

last updated: _____

area previously shown on map(s)



145-23

NOTE: This map was prepared for the use of the Washoe County Assessor for assessment and illustrative purposes only. It does not represent a survey of the premises. No liability is assumed as to the sufficiency or accuracy of the data delineated hereon.

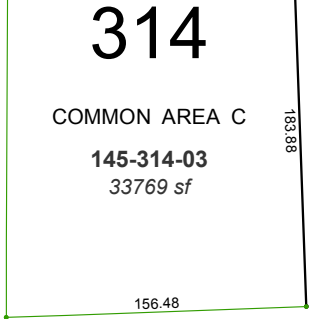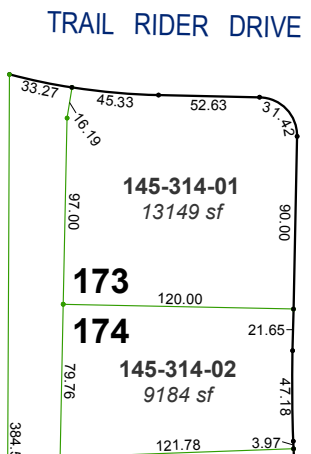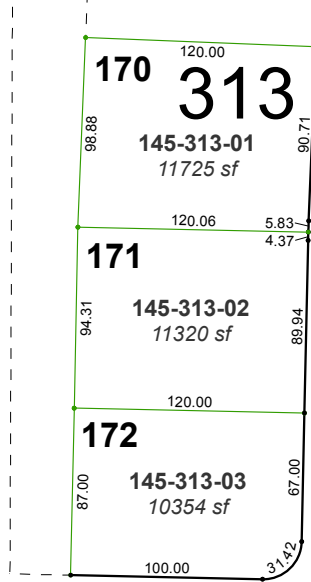


PALLADIUM MINE DRIVE

PALLADIUM MINE DRIVE

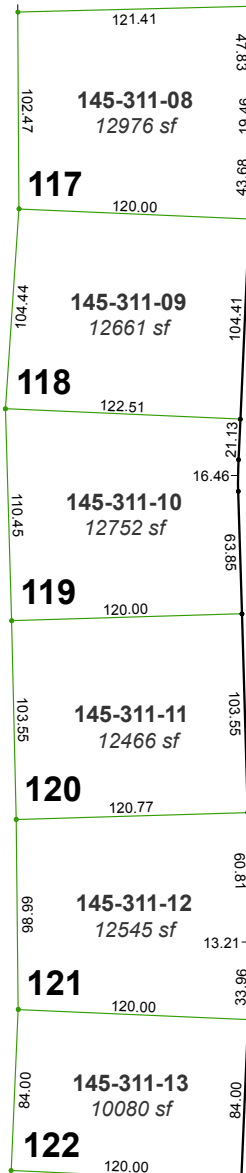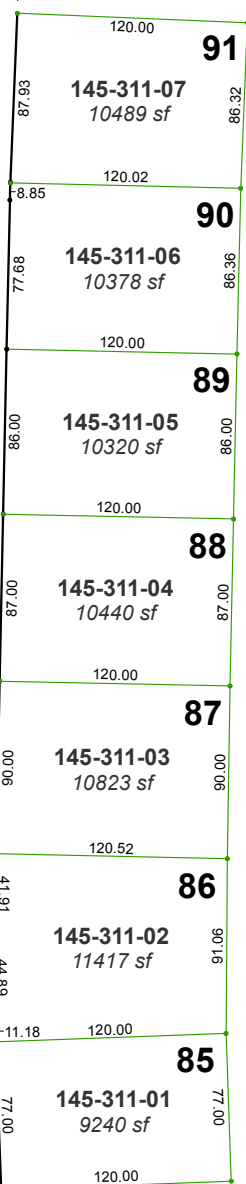


ALCHEMY WAY

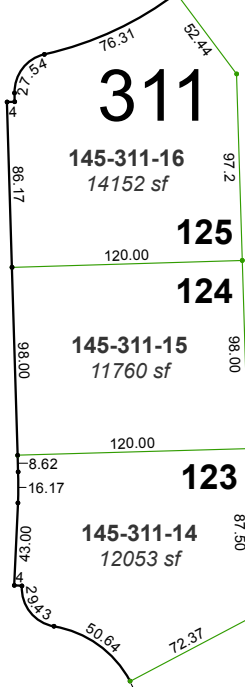


ALCHEMY COURT

MINE SHAFT DRIVE

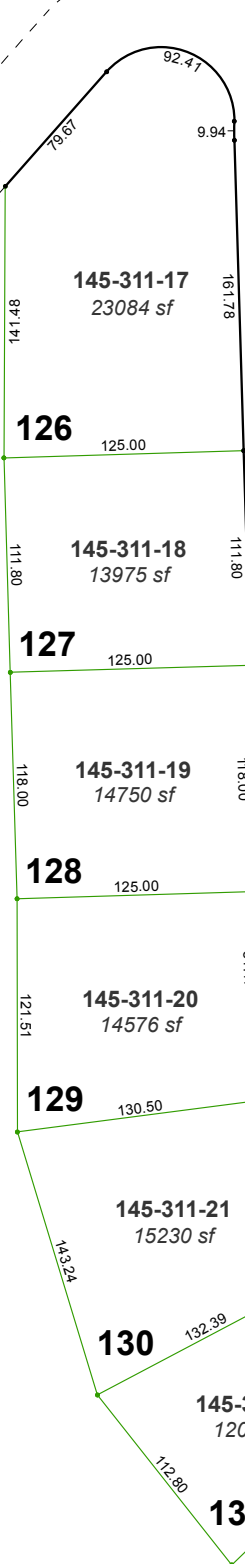

MINE SHAFT DRIVE

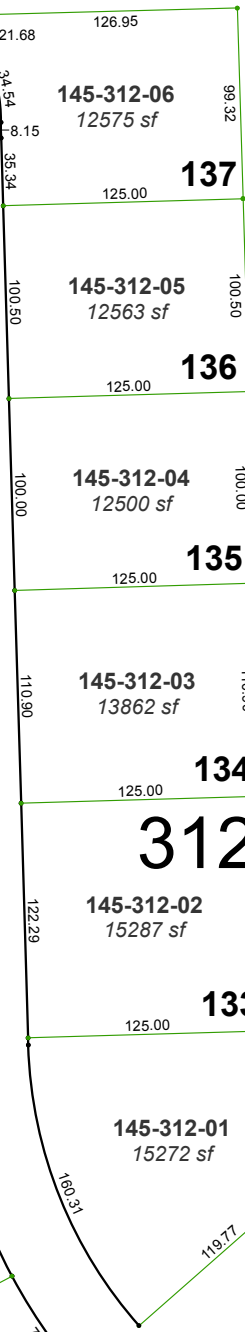

TELLURIUM MINE DRIVE

(#5281)
PALISADES - PHASE 3
A COMMON INTEREST COMMUNITY
PORTION OF E½ SECTION 14
T18N - R20E