


(#3455)
MONTREUX - UNIT 3
A COMMON INTEREST COMMUNITY
PORTION OF THE S 1/2 OF SECTION 3
T17N - R19E

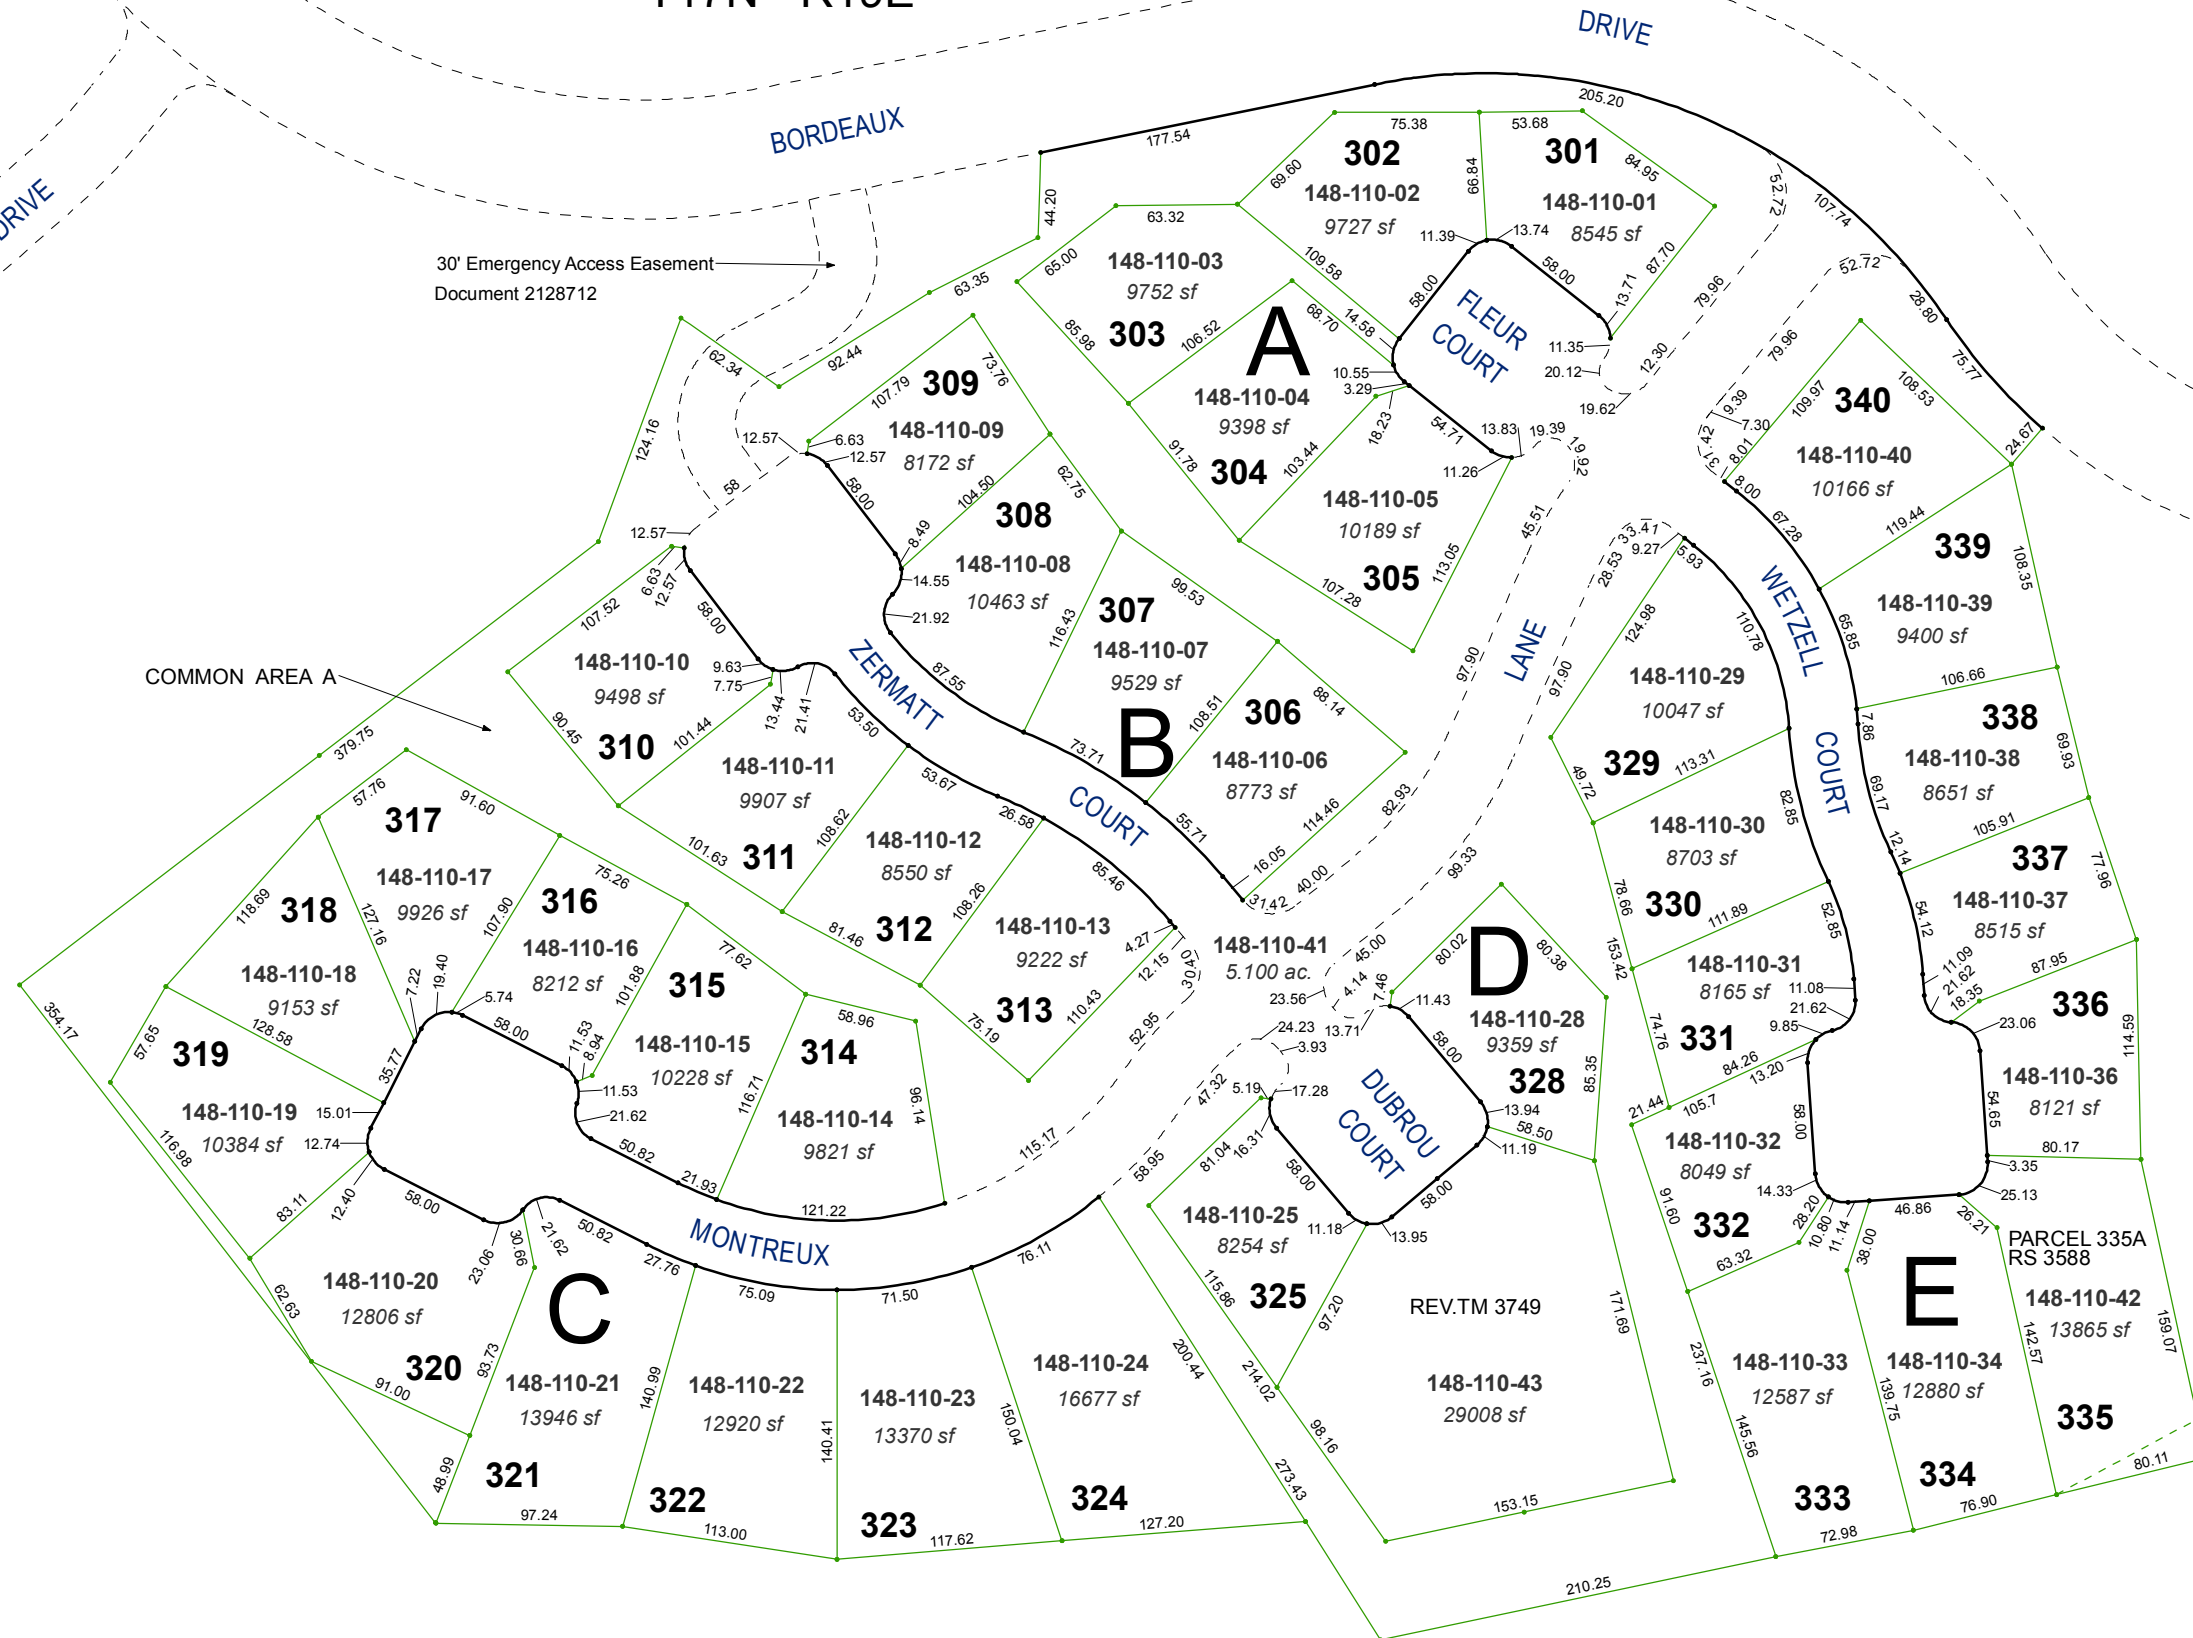

Assessor's Map Number

148-11



STATE OF NEVADA
WASHOE COUNTY
ASSESSOR'S OFFICE
Michael E. Clark, Assessor

1001 East Ninth Street
Building D
Reno, Nevada 89512
(775) 328-2231



Feet
0 25 50 75 100

1 inch = 100 feet

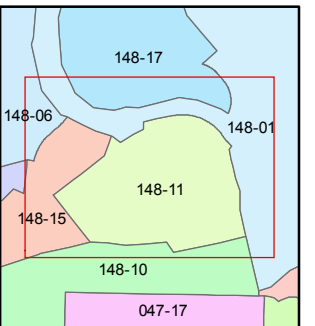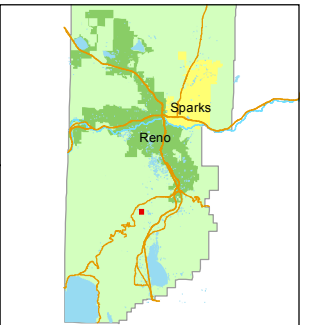

created by: JKF 05/03/2017

last updated: _____

area previously shown on map(s)

148-01

NOTE: This map was prepared for the use of the Washoe County Assessor for assessment and illustrative purposes only. It does not represent a survey of the premises. No liability is assumed as to the sufficiency or accuracy of the data delineated hereon.