


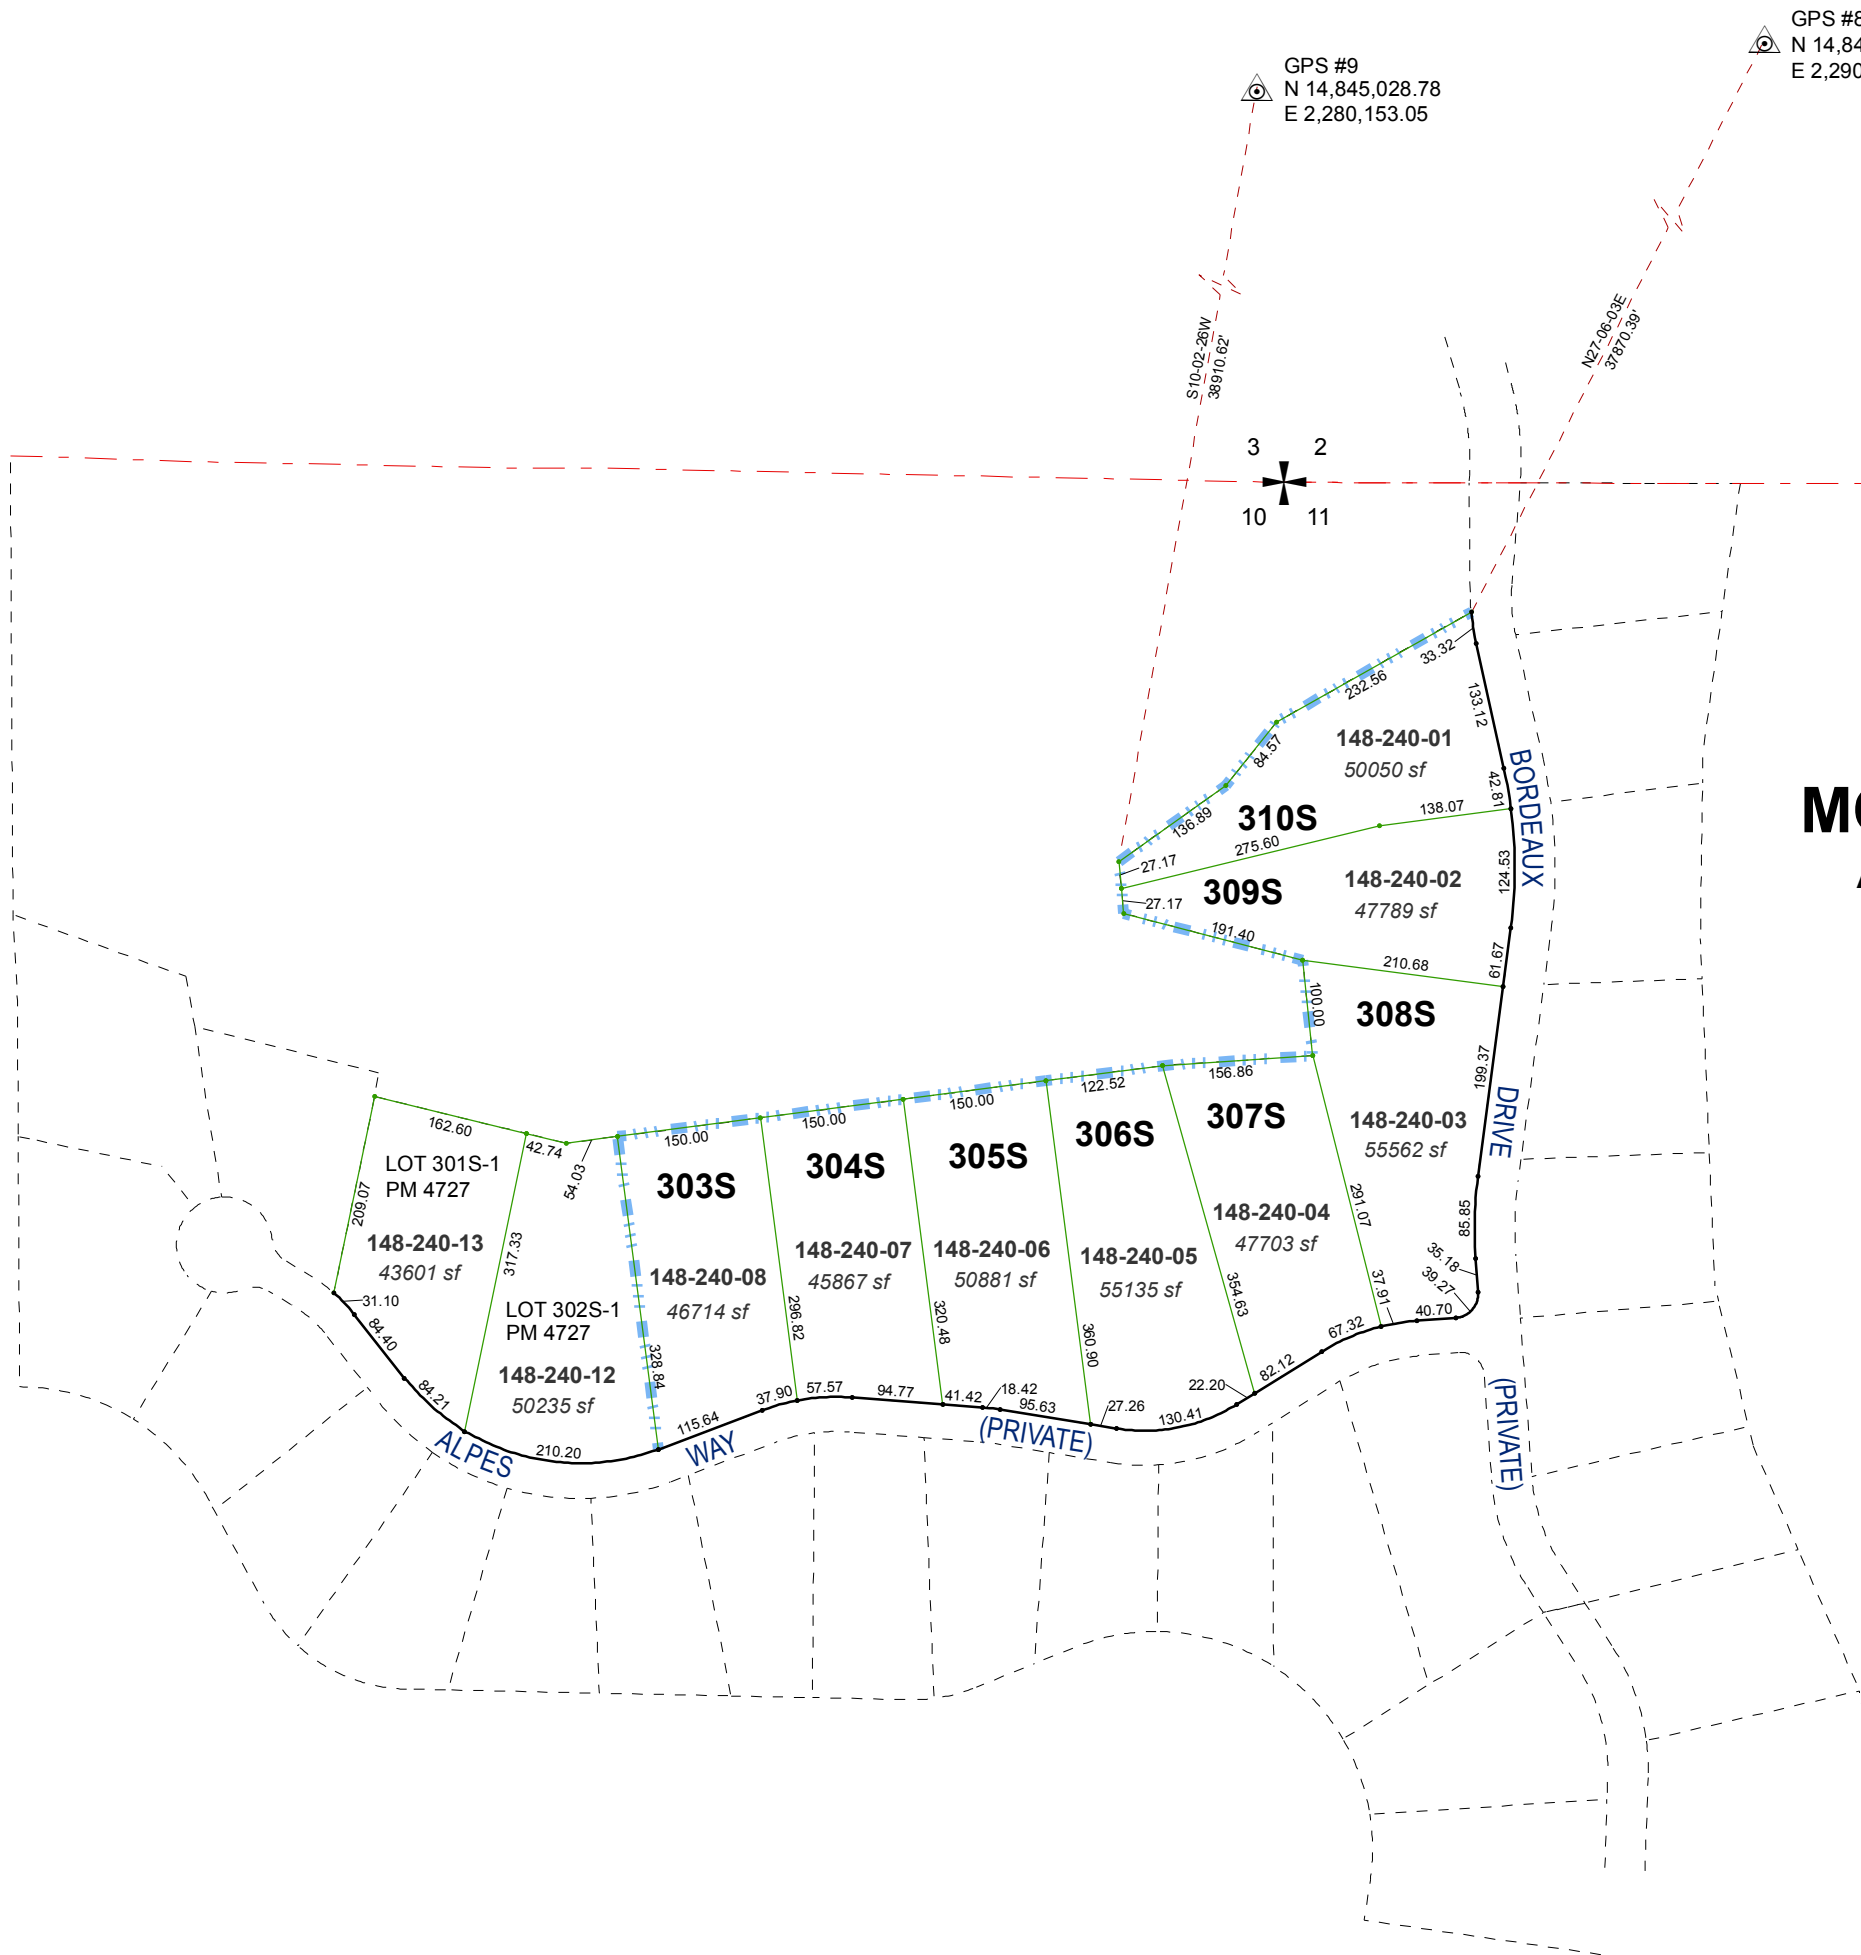


**(#3991)**  
**MONTREUX - UNIT 3 - SOUTH**  
A COMMON INTEREST COMMUNITY  
PORTIONS OF SECTIONS 10 & 11  
T17N - R19E

Assessor's Map Number



**148-24**

STATE OF NEVADA  
**WASHOE COUNTY**  
**ASSESSOR'S OFFICE**  
Michael E. Clark, Assessor

1001 East Ninth Street  
Building D  
Reno, Nevada 89512  
(775) 328-2231

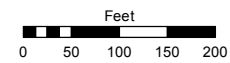

1 inch = 200 feet

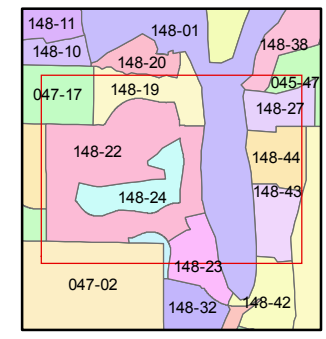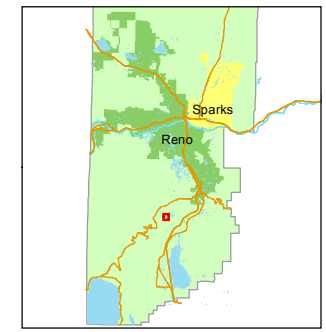

created by: JKF 05/9/2017

last updated: \_\_\_\_\_

area previously shown on map(s)  
148-22

NOTE: This map was prepared for the use of the Washoe County Assessor for assessment and illustrative purposes only. It does not represent a survey of the premises. No liability is assumed as to the sufficiency or accuracy of the data delineated hereon.