



(#4335)
GALENA CANYON SUBDIVISION - UNIT 2B
PORTIONS OF NE 1/4 SECTION 11 & W 1/2 SEC. 12
T17N - R19E

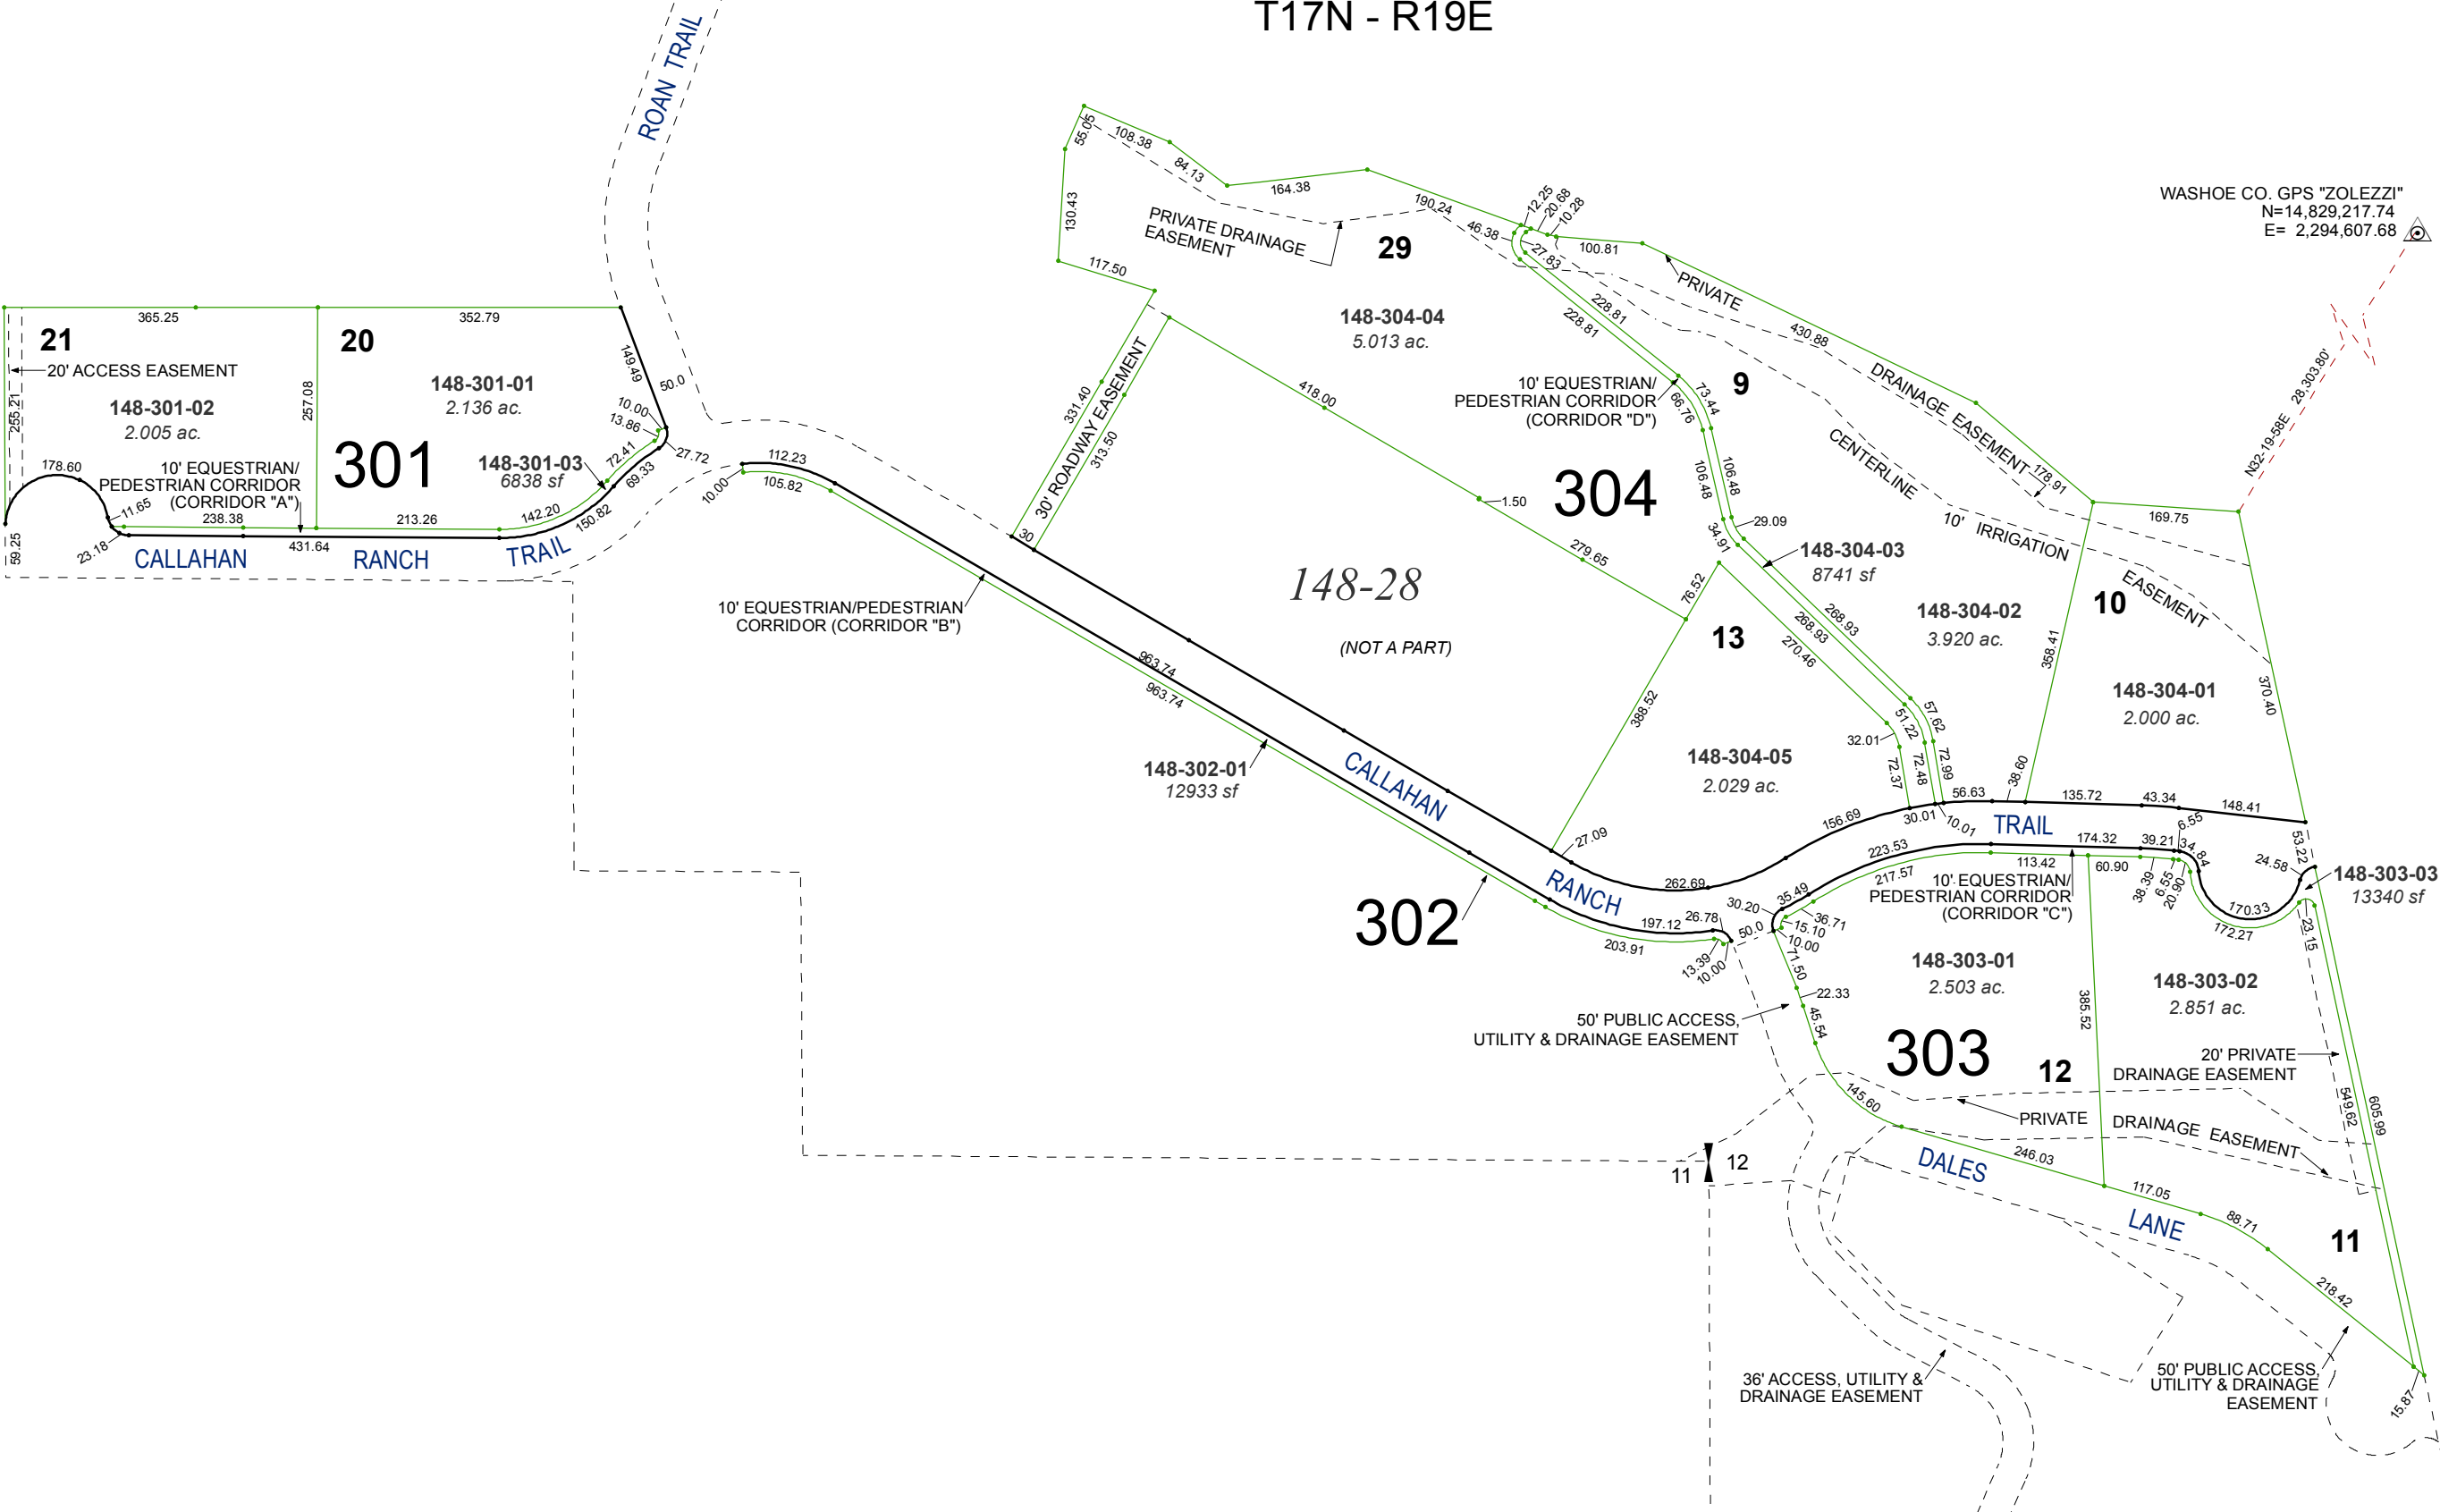



Assessor's Map Number
148-30

STATE OF NEVADA
WASHOE COUNTY
ASSESSOR'S OFFICE
Michael E. Clark, Assessor

1001 East Ninth Street
Building D
Reno, Nevada 89512
(775) 328-2231

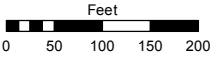

1 inch = 200 feet

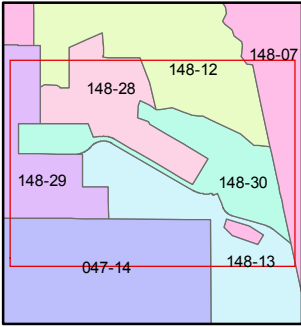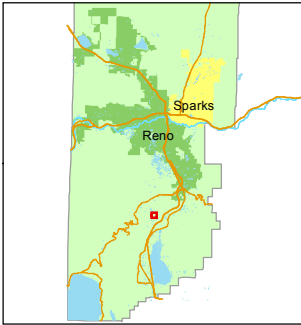

created by: JKF 05/10/2017

last updated: _____

area previously shown on map(s)

148-07, 13

NOTE: This map was prepared for the use of the Washoe County Assessor for assessment and illustrative purposes only. It does not represent a survey of the premises. No liability is assumed as to the sufficiency or accuracy of the data delineated hereon.