


10 11

LANE
BONNIE

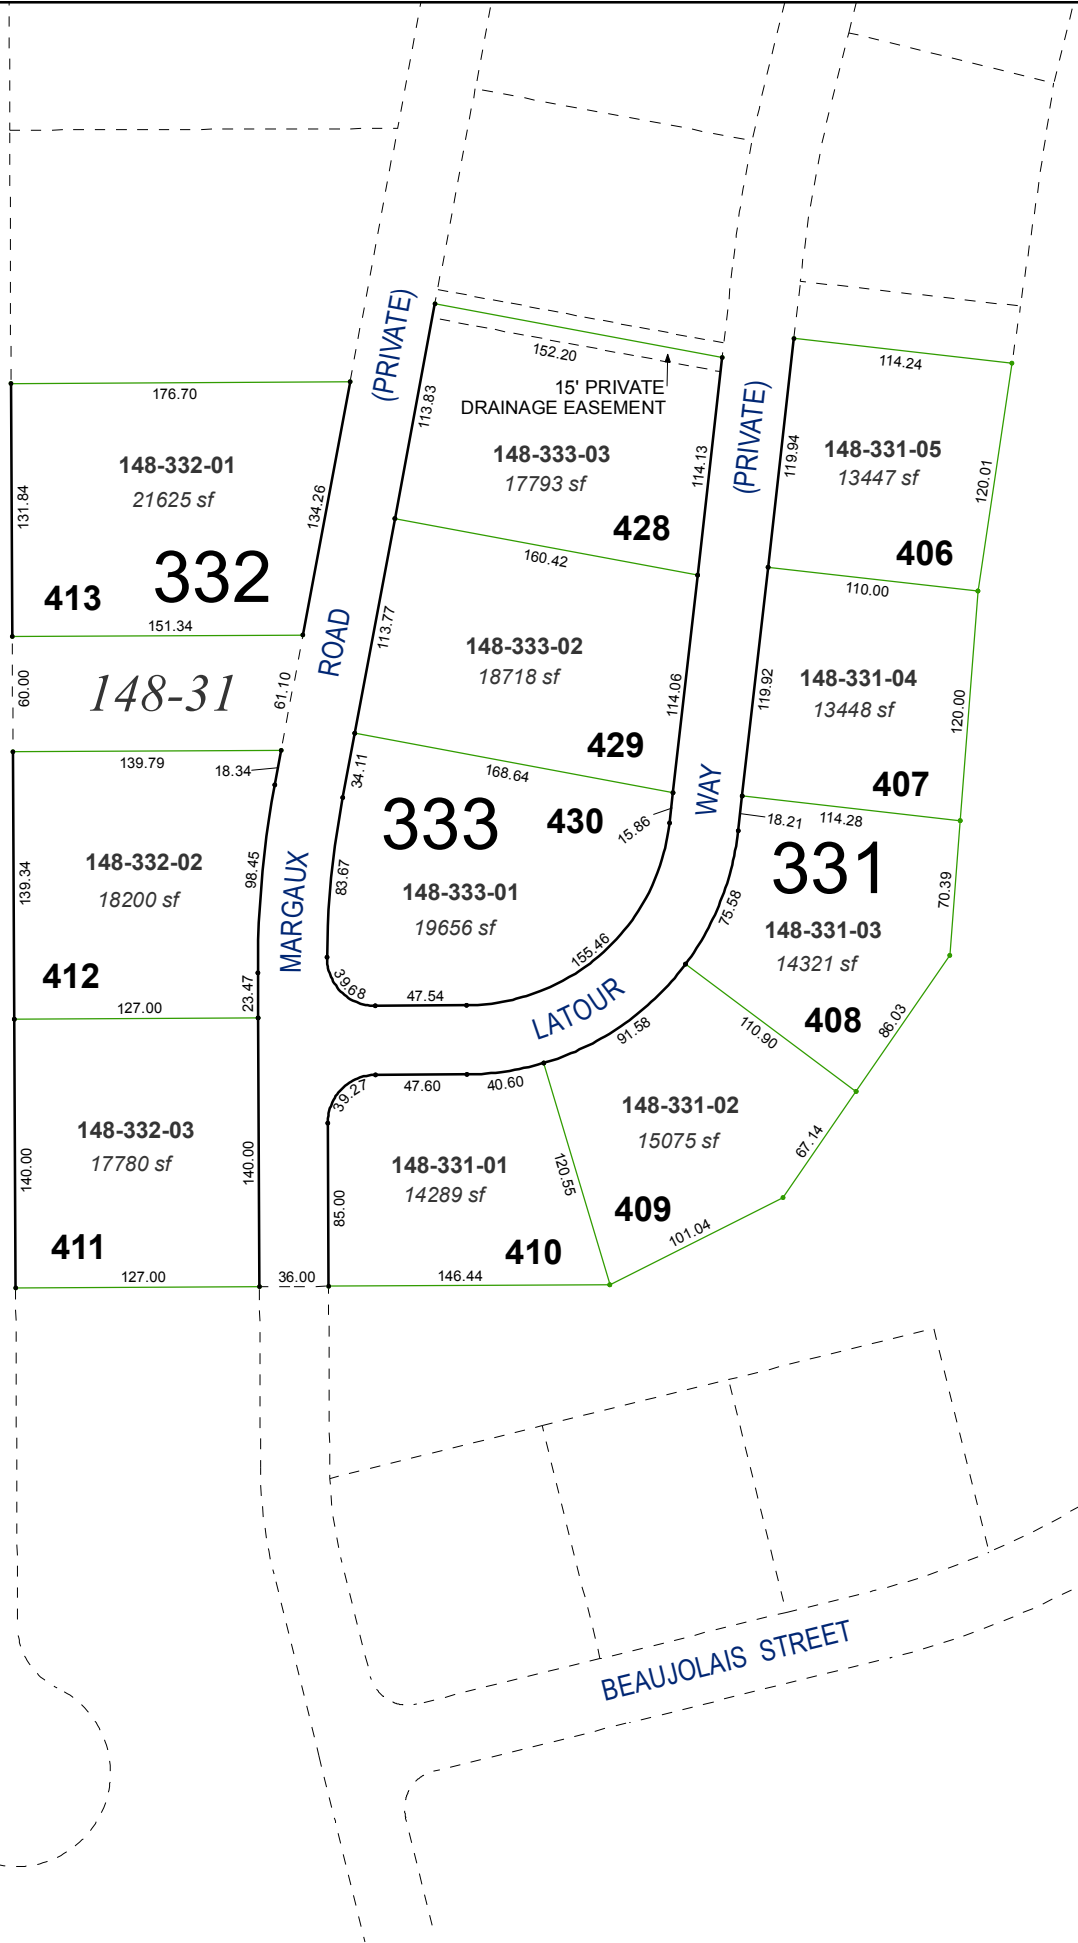


Offered for Dedication
per Doc. #2755065
Accepted per Doc. #3153458

(#4391)
MONTREUX - UNIT 4 - SOUTH
A COMMON INTEREST COMMUNITY
PORTIONS OF E 1/2 SECTION 10 &
W 1/2 SECTION 11
T17N - R19E



Assessor's Map Number
148-33

STATE OF NEVADA
WASHOE COUNTY
ASSESSOR'S OFFICE
Michael E. Clark, Assessor

1001 East Ninth Street
Building D
Reno, Nevada 89512
(775) 328-2231

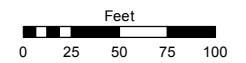

1 inch = 100 feet

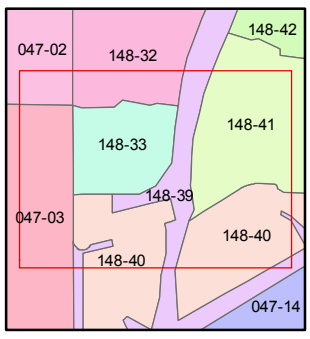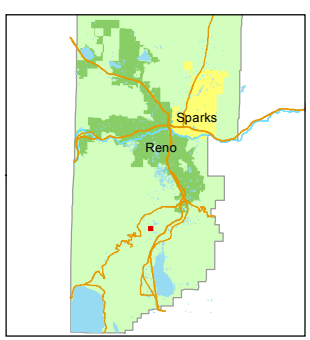

created by: JKF 05/11/2017

last updated: _____

area previously shown on map(s)
148-21, 47-14

NOTE: This map was prepared for the use of the Washoe County Assessor for assessment and illustrative purposes only. It does not represent a survey of the premises. No liability is assumed as to the sufficiency or accuracy of the data delineated hereon.