


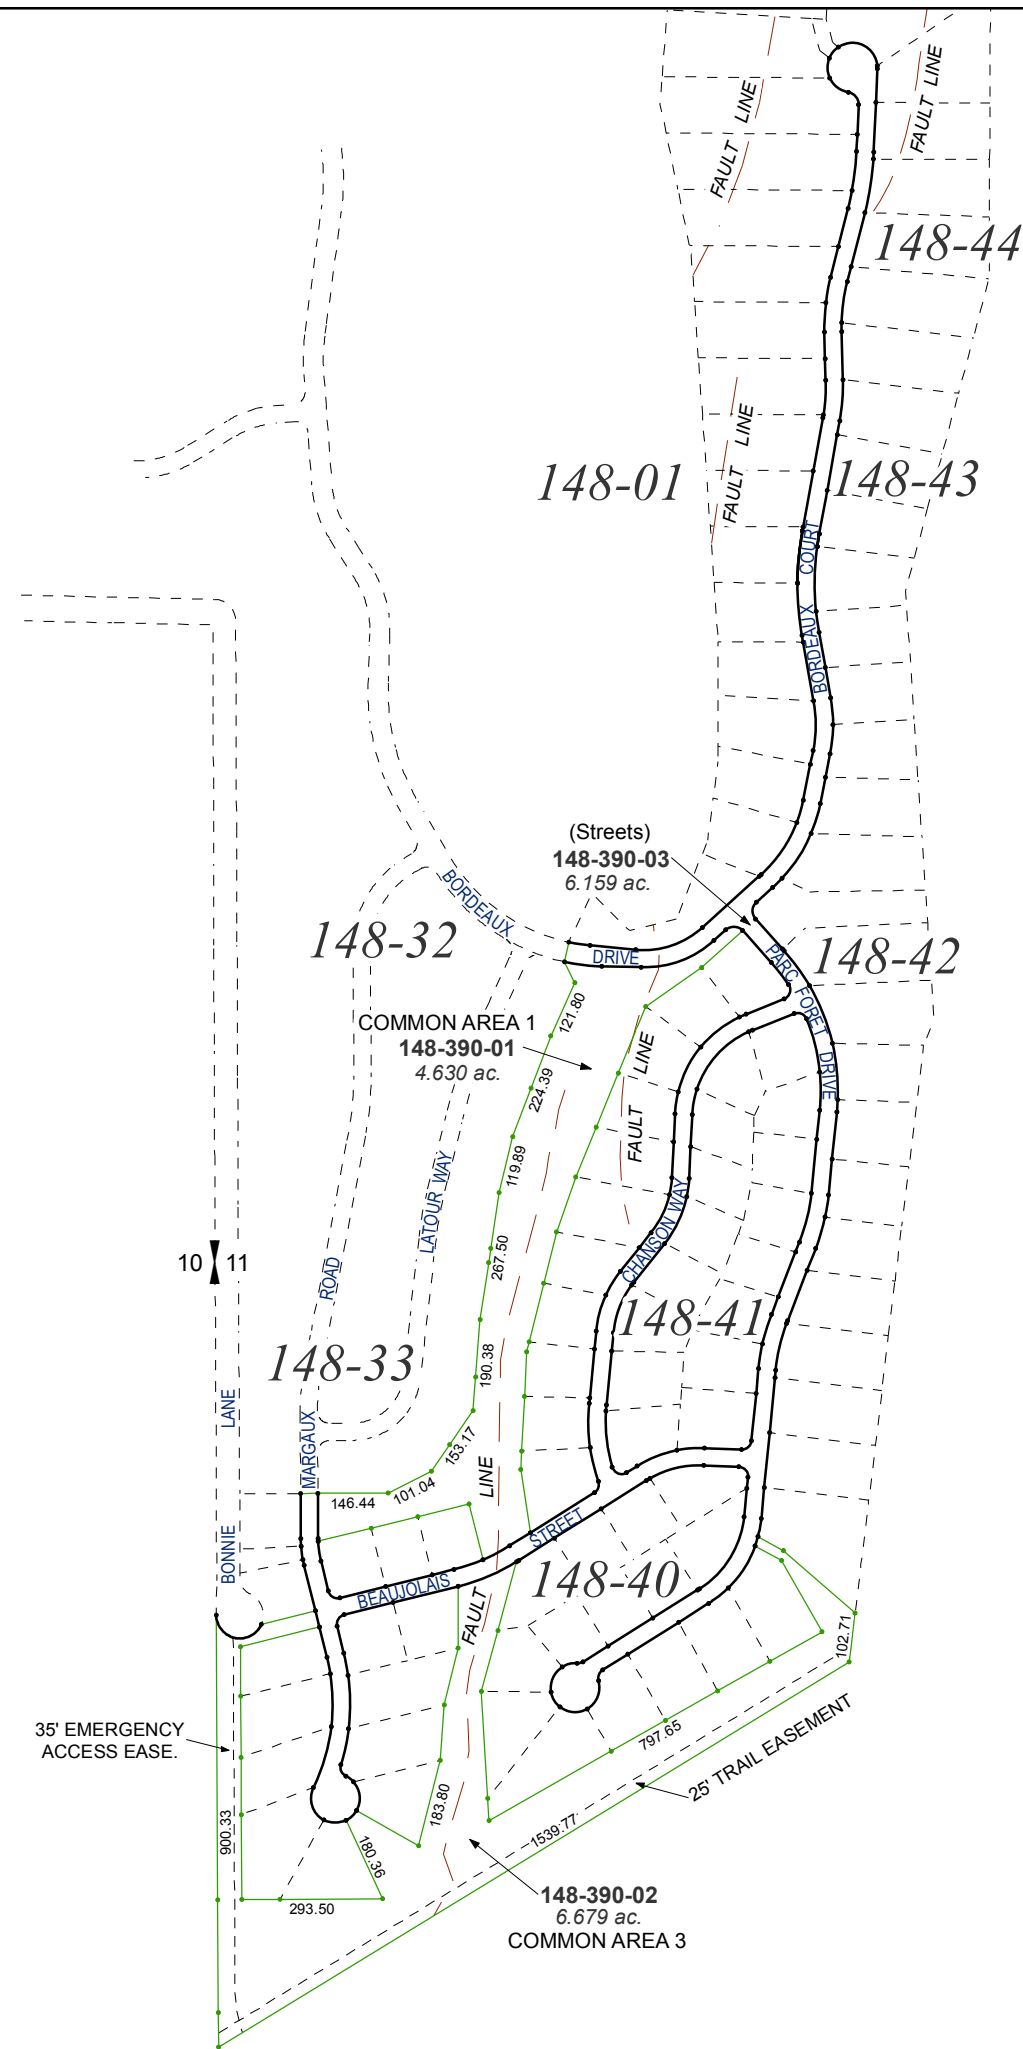


(#4879)
MONTREUX
UNIT 5 - SOUTH
A COMMON INTEREST COMMUNITY
PORTION OF W 1/2 SECTION 11
T17N - R19E

Assessor's Map Number



148-39

STATE OF NEVADA
WASHOE COUNTY
ASSESSOR'S OFFICE
Michael E. Clark, Assessor

1001 East Ninth Street
Building D
Reno, Nevada 89512
(775) 328-2231

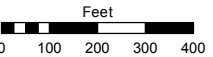

1 inch = 400 feet

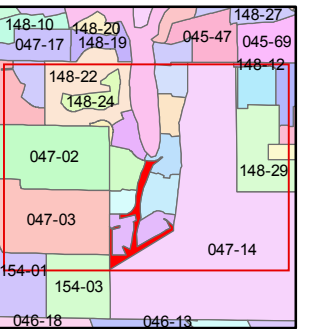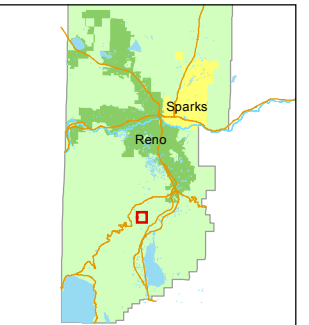

created by: KSB 4/15/2014

last updated: KSB 5/28/14 EMG 3/20/15

area previously shown on map(s)

148-31

NOTE: This map was prepared for the use of the Washoe County Assessor for assessment and illustrative purposes only. It does not represent a survey of the premises. No liability is assumed as to the sufficiency or accuracy of the data delineated hereon.